
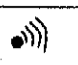




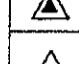
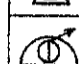


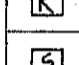

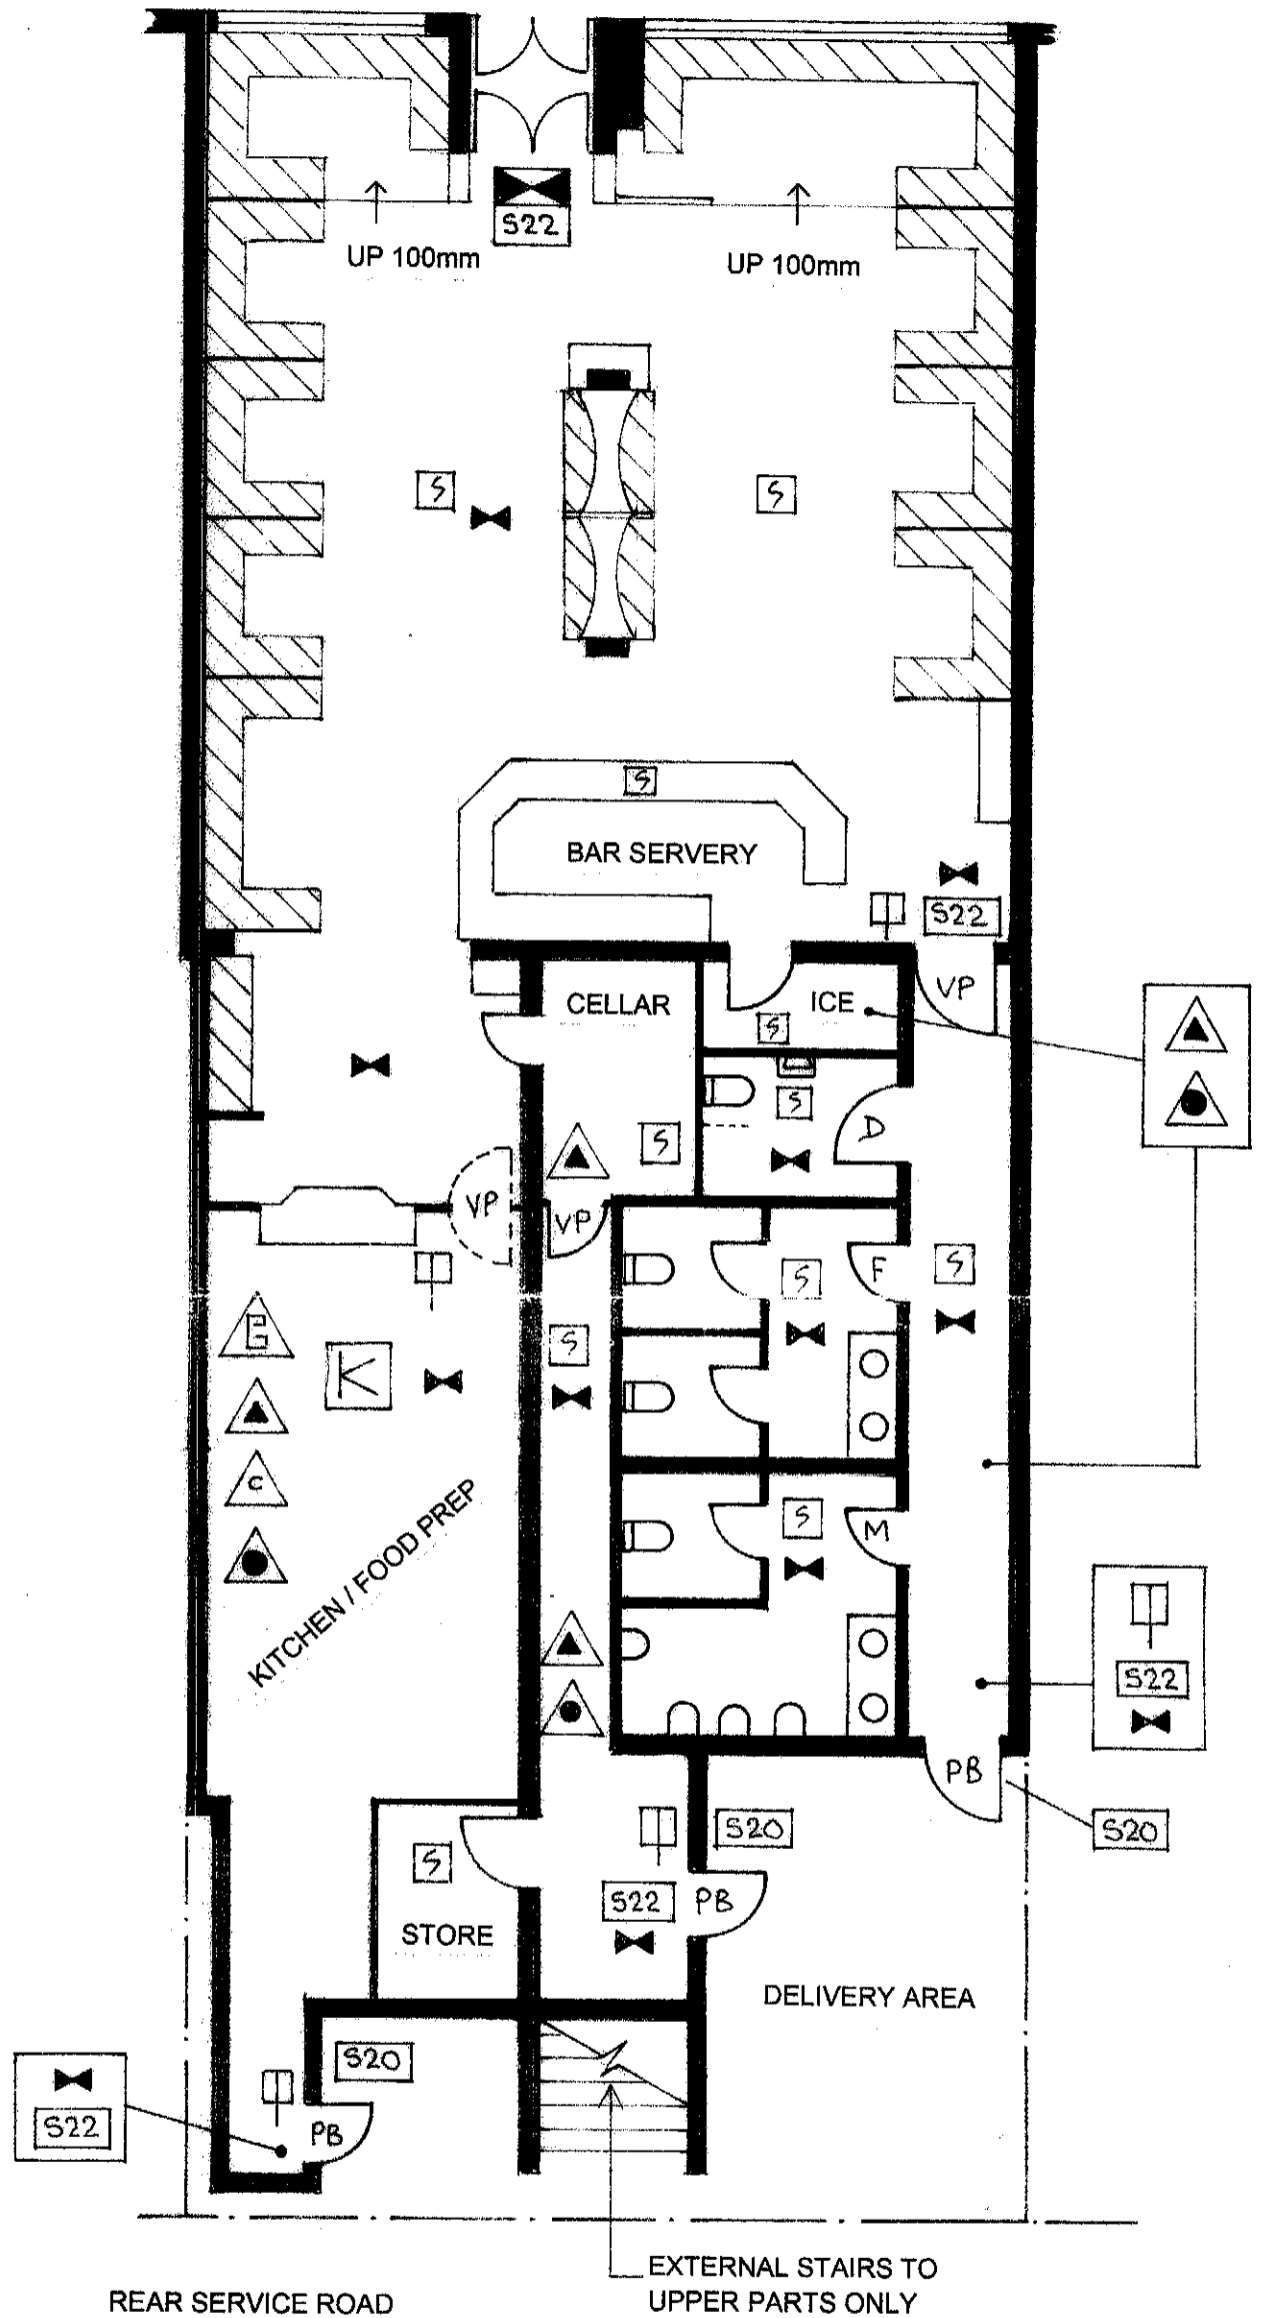


KEY TO PLAN

 = FIXED SEATING

	FIRE ALARM CALL POINT		ALARM SOUNDER / SIREN
PB	DOOR FITTED WITH PUSH BAR RELEASE		EMERGENCY LIGHTING
SF	DOOR WITH ONLY SIMPLE FASTENING		PERMANENTLY ILLUMINATED EMERGENCY LIGHT
FFF	DOOR FREE FROM LOCKABLE FASTENINGS	NOTICES:-	
VP	VISION PANEL	S22	FIRE EXIT OR EMERGENCY EXIT
	WATER EXTINGUISHER	S22	AS ABOVE BUT SUSPENDED ABOVE HEAD HEIGHT
	FOAM EXTINGUISHER	S20	FIRE ESCAPE KEEP CLEAR
	Co2 EXTINGUISHER	S2	NO SMOKING
	DRY POWDER EXTINGUISHER	S13	FIRE DOOR KEEP SHUT
	HYDRAULIC HOSE REEL	S14	FIRE DOOR KEEP LOCKED SHUT
	FIXED EXTINGUISHER INSTALLATION		
	SPRINKLER SYSTEM		
K	HEAT DETECTOR		
S	SMOKE DETECTOR		
	FIRE BLANKET IN CONTAINER		

HONEYPOT LANE



PURPLE FLAME

433 - 437 HONEYPOT LANE

STANMORE HA7 1JJ

LICENSING PLAN

SCALE 1:100



PDS
LICENSING

48 Greenford Gardens
Greenford Middlesex UB6 9LZ
Telephone/Fax: 020 8578 0155
Mobile: 07976 510827