




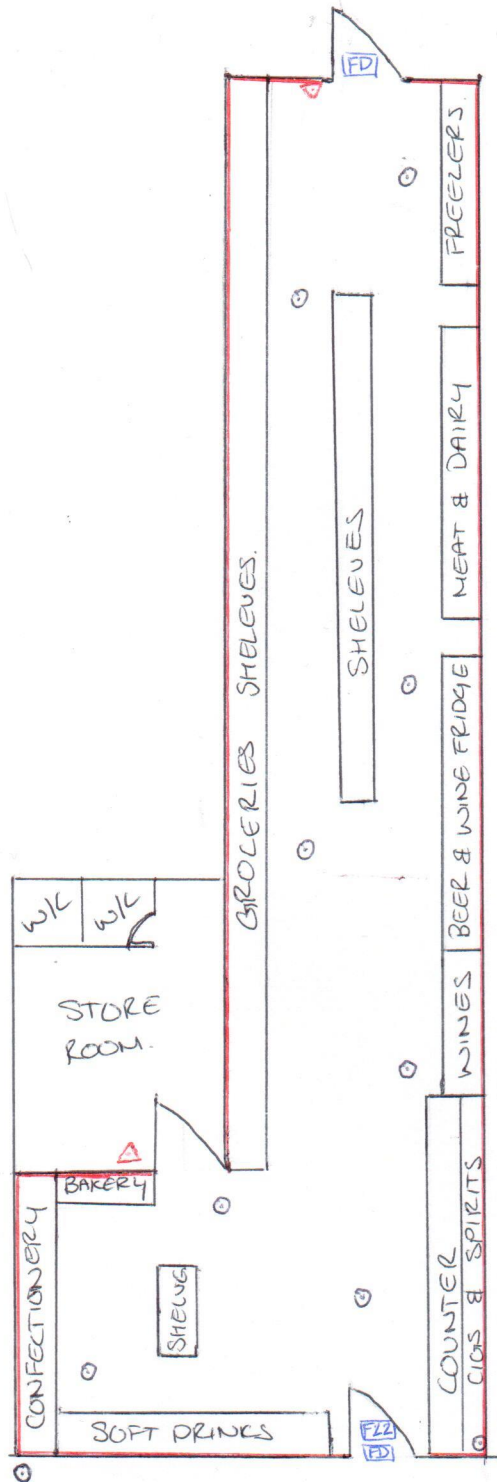


Proposed Licensing Plan



Key Scale: 1:100

-  - CCTV Camera
-  - Fire Extinguisher
-  - Fire Check Door
-  - Fire Exit Sign
-  - LICENSING ACTIVITY AREA.


 ENTRANCE