


Premises Plan for Sayra Patel
134, High Street
Wealdstone
HA3 7AL

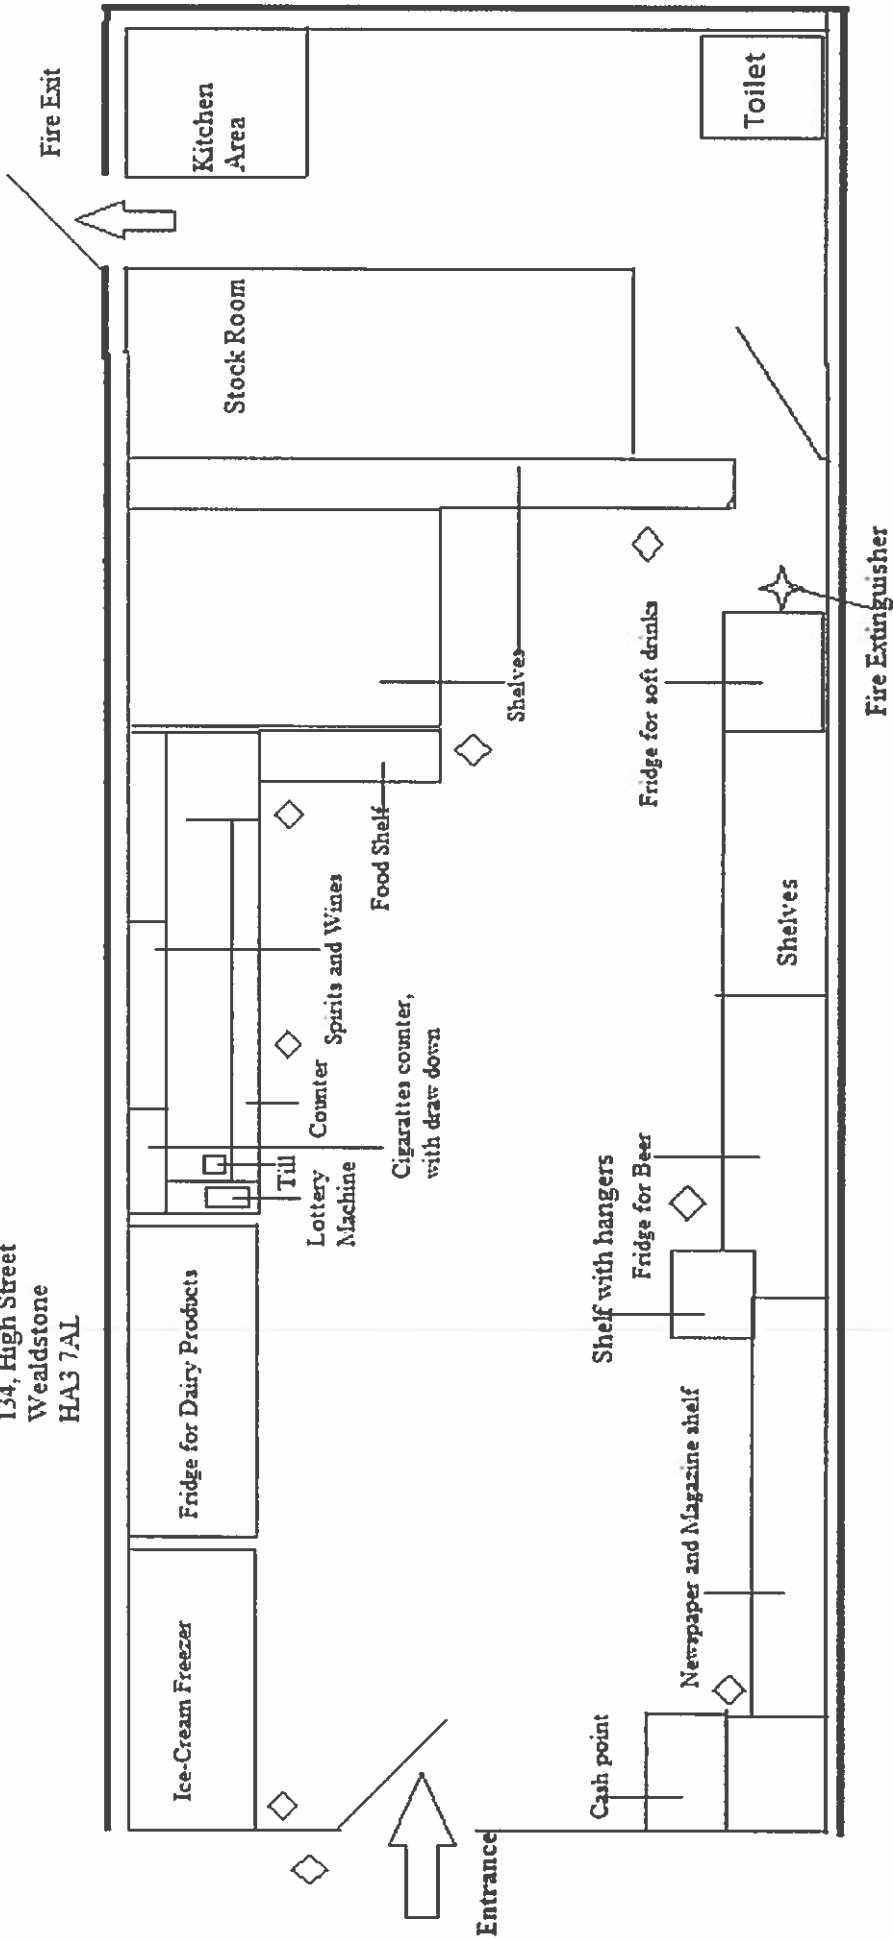

◇ = CCTV Camera