




Licensable Area in Red.

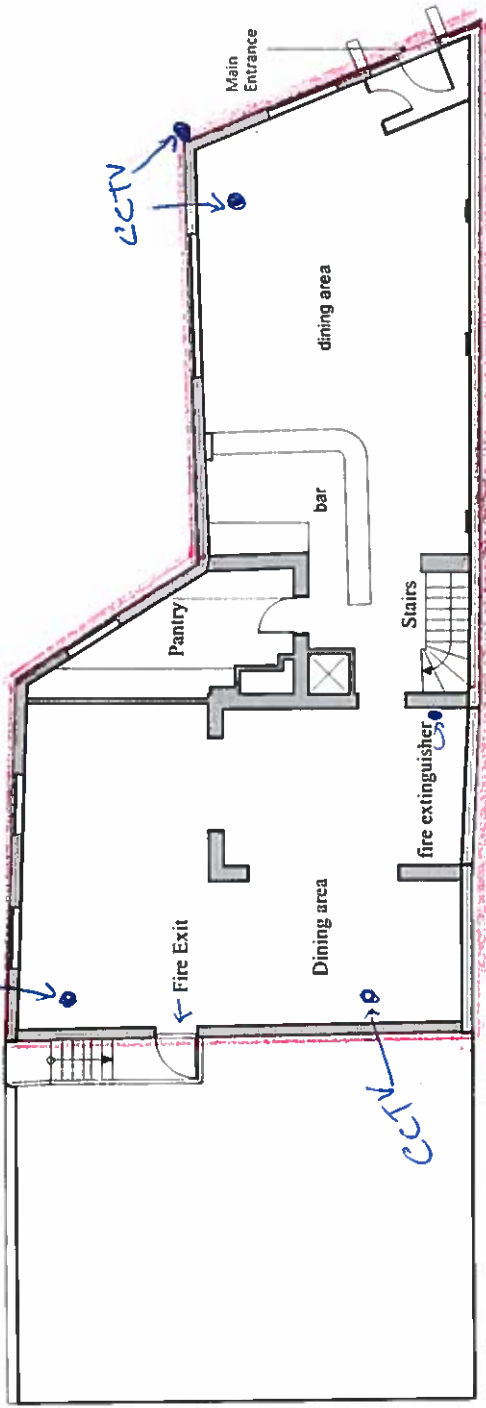

Ground Floor

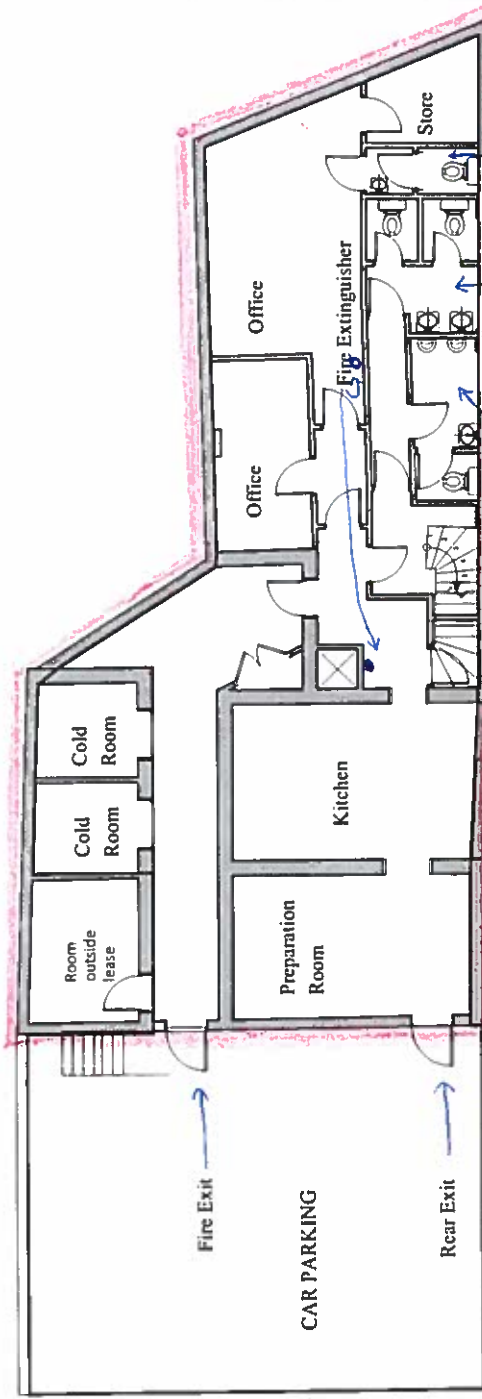

Basement

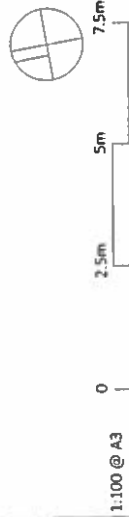

REVISION HISTORY	
REV	COMMENT
1	ISSUED FOR COMMENT

DO NOT SCALE OFF DRAWINGS. DIMENSIONS TO BE CHECKED ON SITE PRIOR TO CONSTRUCTION. DRAWING IS COPYRIGHT. IT'S REPRODUCTION IS STRICTLY PROHIBITED WITHOUT PERMISSION.

del Renzio & del Renzio Partnership
 2b Westcliffe
 Ramsgate
 Kent
 CT11 9JW
 post@delrenzio.co.uk
 01843 446210
 www.delrenzio.co.uk

Project: 453 Alexandra Road
 Drawing Title: LEASE PLAN

Date: 20.11.2015
 Status: AS STATED For Information Only
 Drawing Number: 113-LOC-001
 Rev: -