


# PROPOSED LICENSING PLAN

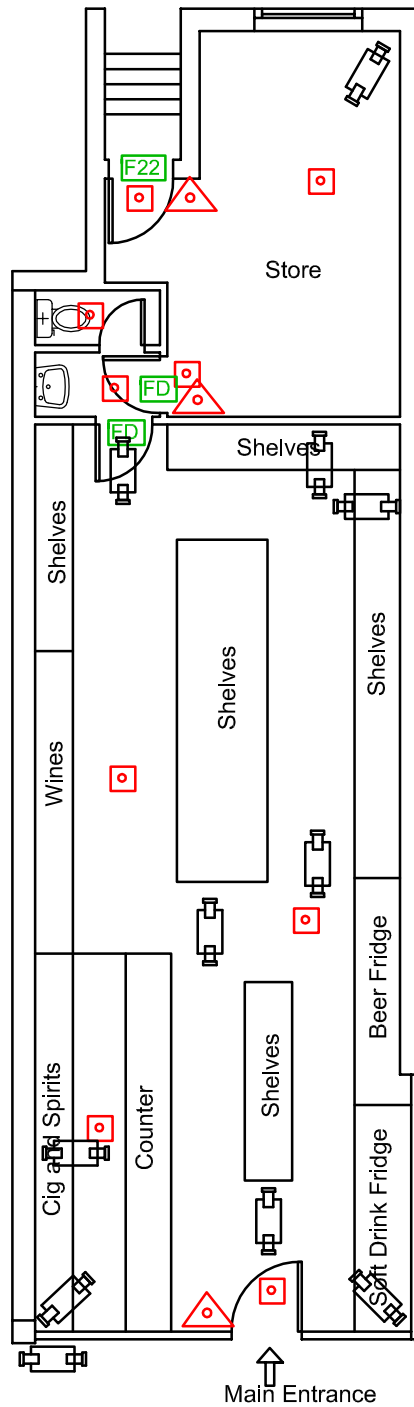

Property Address:  
70 Station Road  
Harrow  
HA2 7SJ

Drawing no: P/HBS/146		Date: 14th Sept 2018	
Key		Scale: 1:100 Paper: A4	
	FIRE EXTINGUISHER		
	FIRE EXIT SIGNS		
	EMERGENCY LIGHTING		
	Fire Check Door		
	CCTV CAMERAS		
CCTV RECORDING 31 DAYS			
SHUTTERS PROVIDED			
ALARM SYSTEM TO AOISPEC OR SIMILAR FITTED			