

Ground Floor Seating Arrangement Option-2 (14 Seating)

Revision notes:		
Rev:	Date:	Notes:
P01	22.05.2018	For Information

CLIENT Mr. Parikh & Shah	DRAWING NO: SP.PA.2018.A101
------------------------------------	---------------------------------------


SITE 242 Imperial Drive Harrow HA2 7HJ	DRAWING TITLE Proposed Seating Arrangement
---	--

Date: 22.05.2018	Scale @ A3: NTS
Revision: P01	

Planning Applications
Building Regulation
Party Wall Survey

(E) info@sheladiya.com
(T) + 44 (0) 203 129 9374
www.sheladiya.com



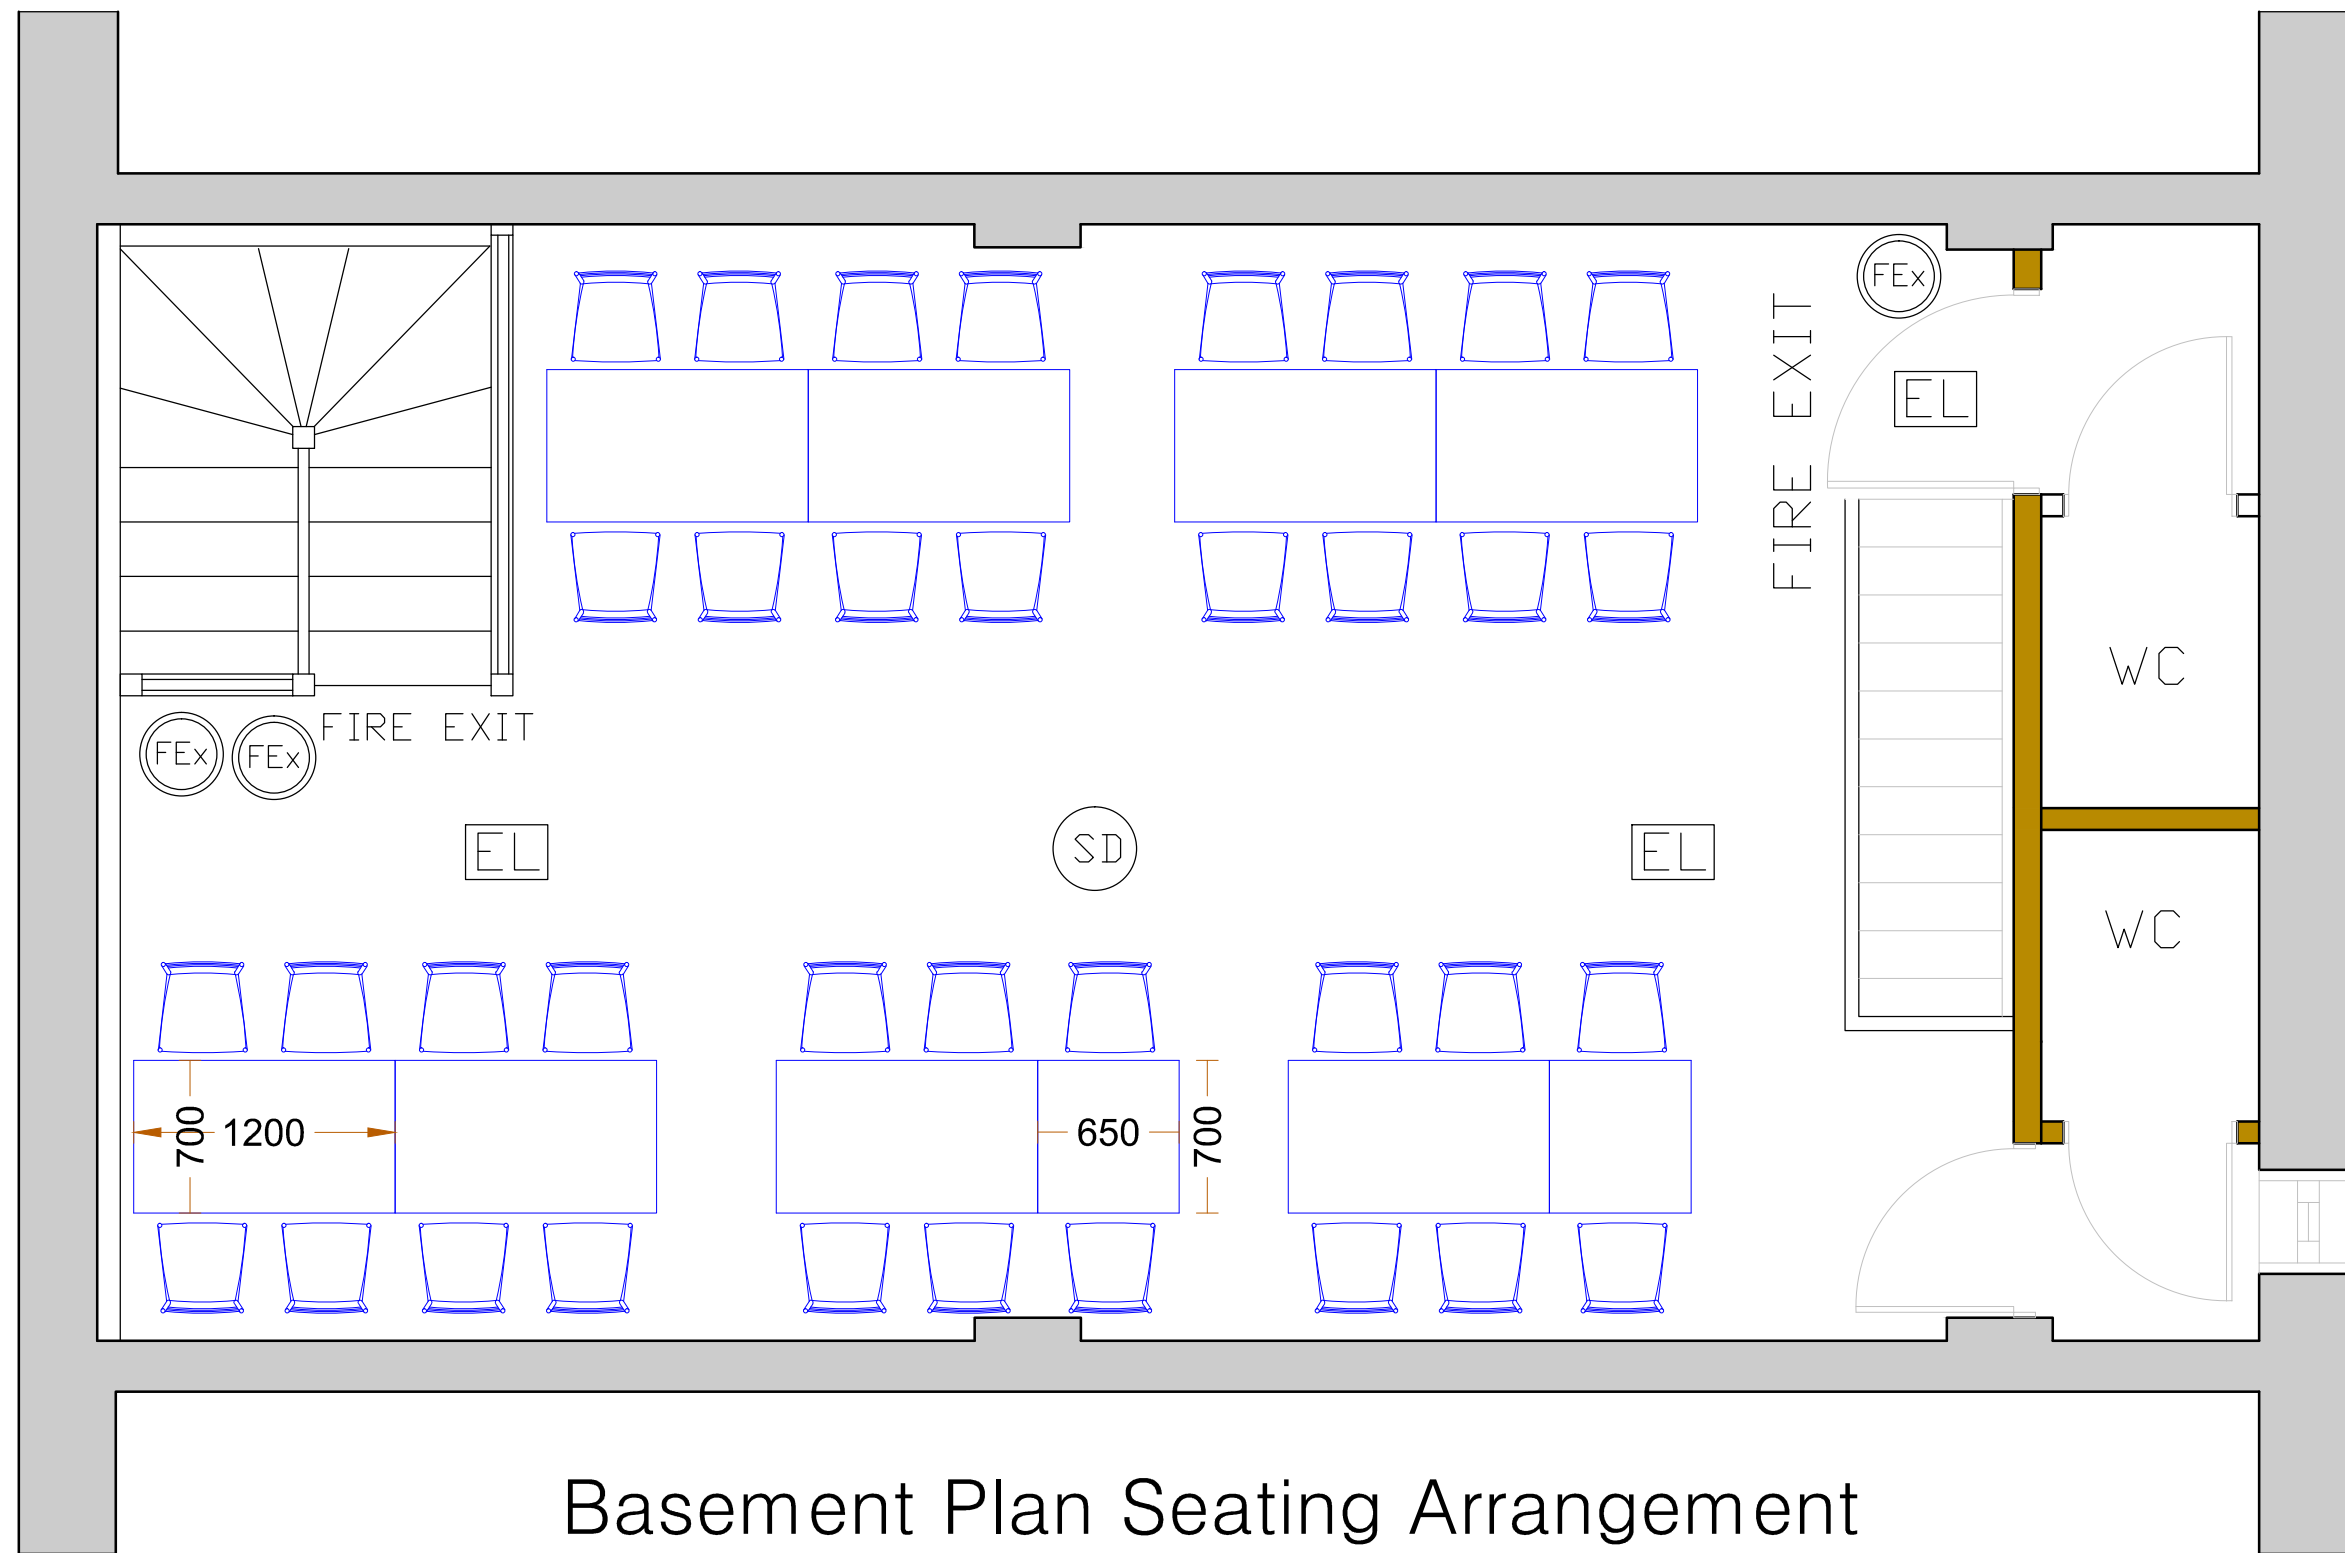

- EL EMERGENCY LIGHT
- SD SMOKE DETECTOR
- HD HEAT DETECTOR
- FEx FIRE EXTINGUISHER

Basement Plan Seating Arrangement Option-2 (35 Seating)

Revision notes:		
Rev:	Date:	Notes:
P01	22.05.2018	For Information

CLIENT Mr. Parikh & Shah
DRAWING NO: SP.PA.2018.A101

SITE 242 Imperial Drive Harrow HA2 7HJ
DRAWING TITLE Proposed Seating Arrangement

Date: 22.05.2018
Scale @ A3: NTS
Revision: P01

Planning Applications
Building Regulation
Party Wall Survey

(E) info@sheladiya.com
(T) + 44 (0) 203 129 9374
www.sheladiya.com

