


PROPOSED LICENSING PLAN

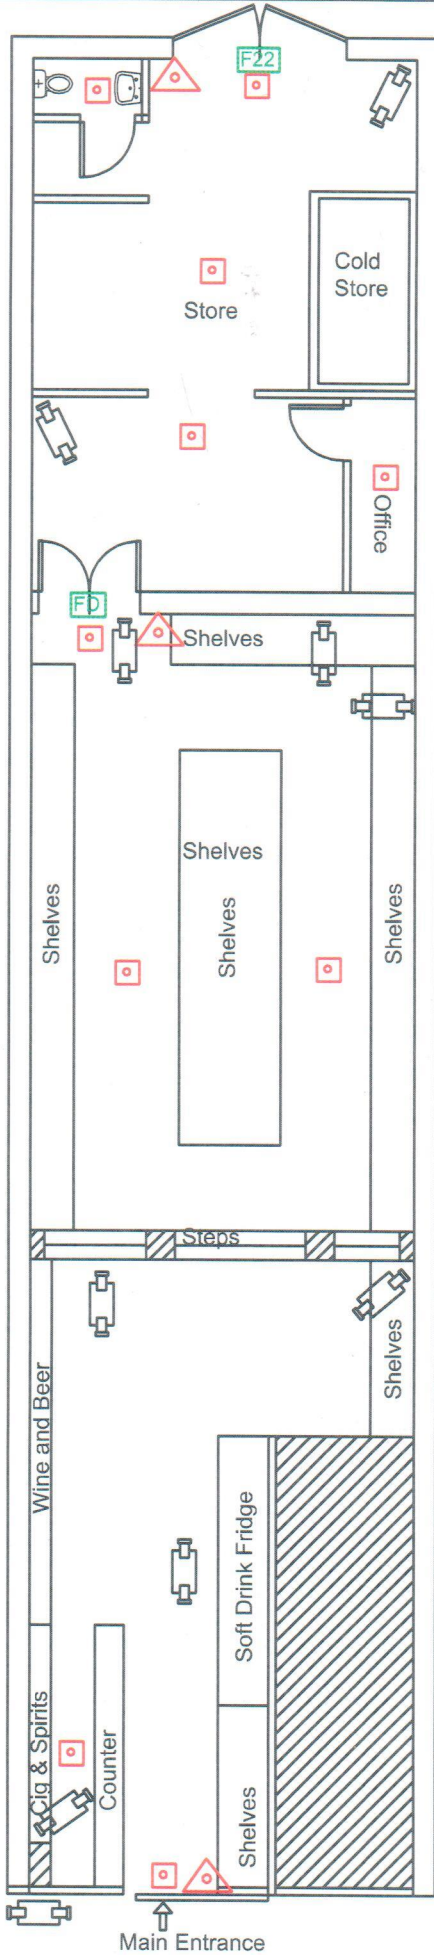

110 HIGH STREET.
WEALDSTONE
HARROW
HA3 7AH

Drawing no: P/HBS/167		Date: 14th Feb 2019	
Key		Scale: 1:100	Paper: A4
	FIRE EXTINGUISHER		
	FIRE EXIT SIGNS		
	EMERGENCY LIGHTING		
	Fire Check Door		
	CCTV CAMERAS		
CCTV RECORDING 31 DAYS			
SHUTTERS PROVIDED			
ALARM SYSTEM TO AOISPEC OR SIMILAR FITTED			