


FIRE EXIT WIDTH 1000mm

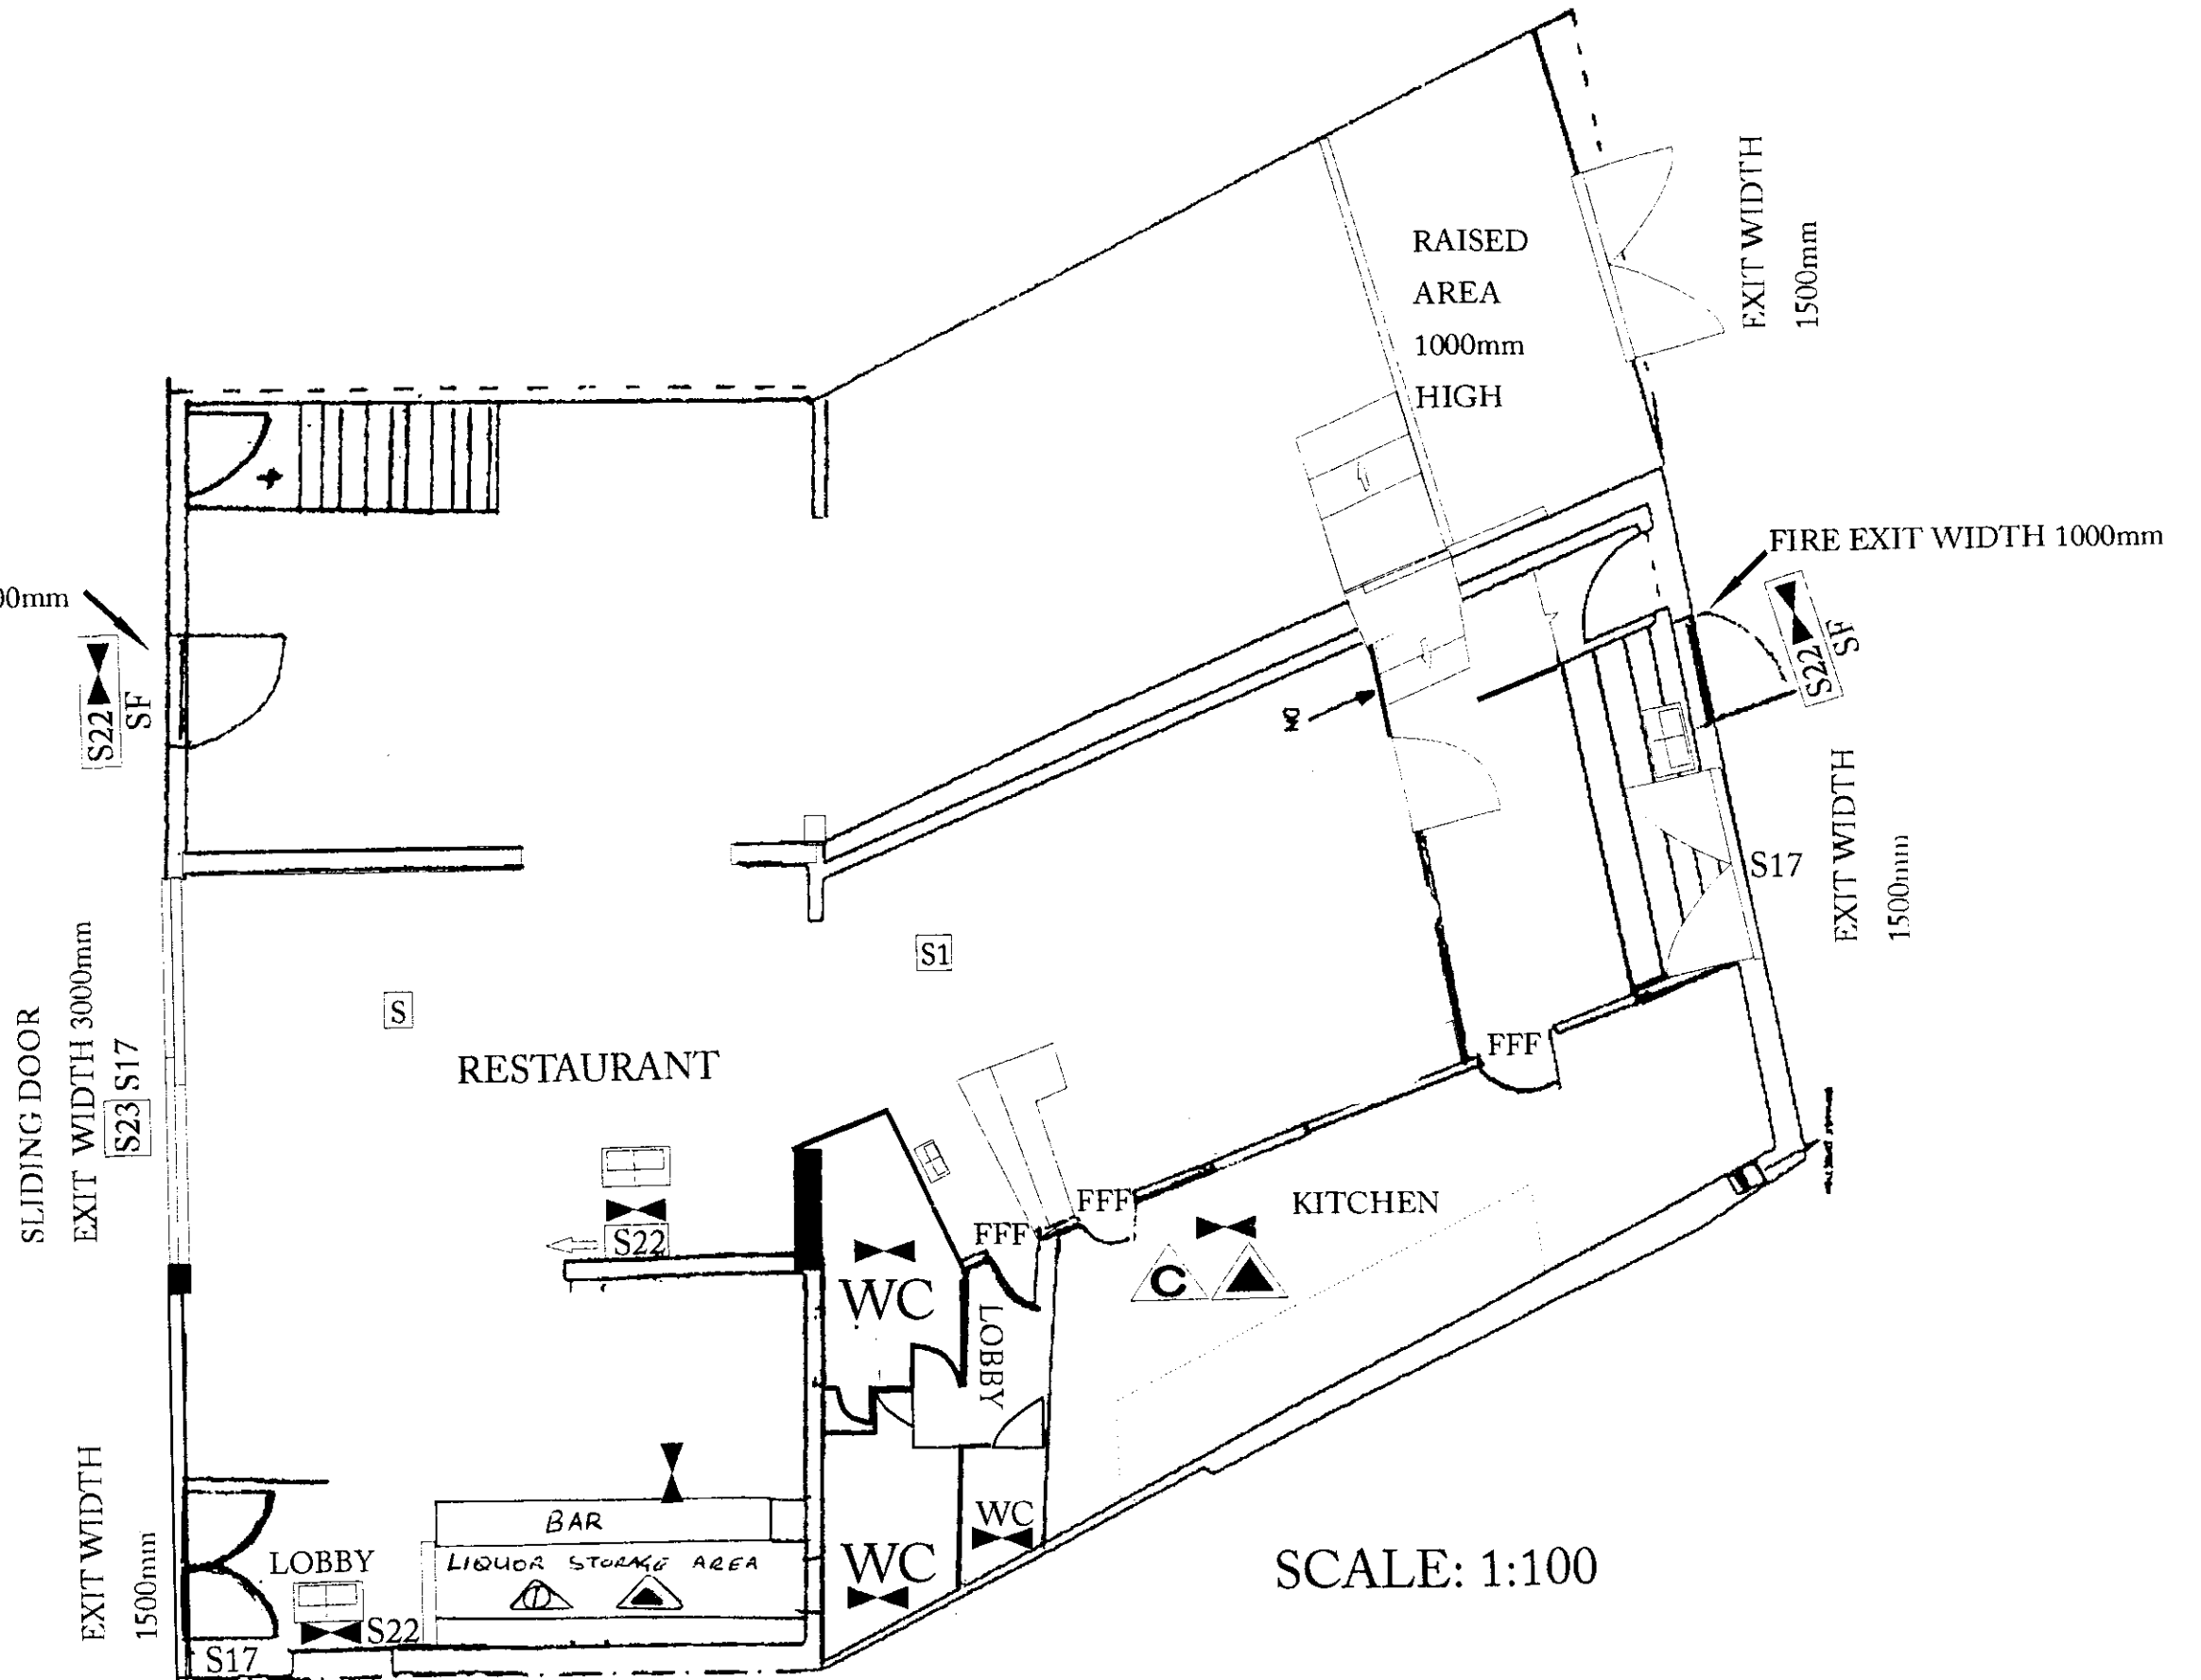

SCALE: 1:100

Mr. H Farooqi
215-219 High road
Harrow HA3 5EE