


Licensable activities may take place anywhere within the red line. The position of any loose furniture is shown for diagrammatic purposes only. The location of fire equipment is shown as is on the date hereof but may be moved in consultation with the fire officer.

*DeWay Clean Lussell Limited* Dated... *23/07/13*...

1/A1

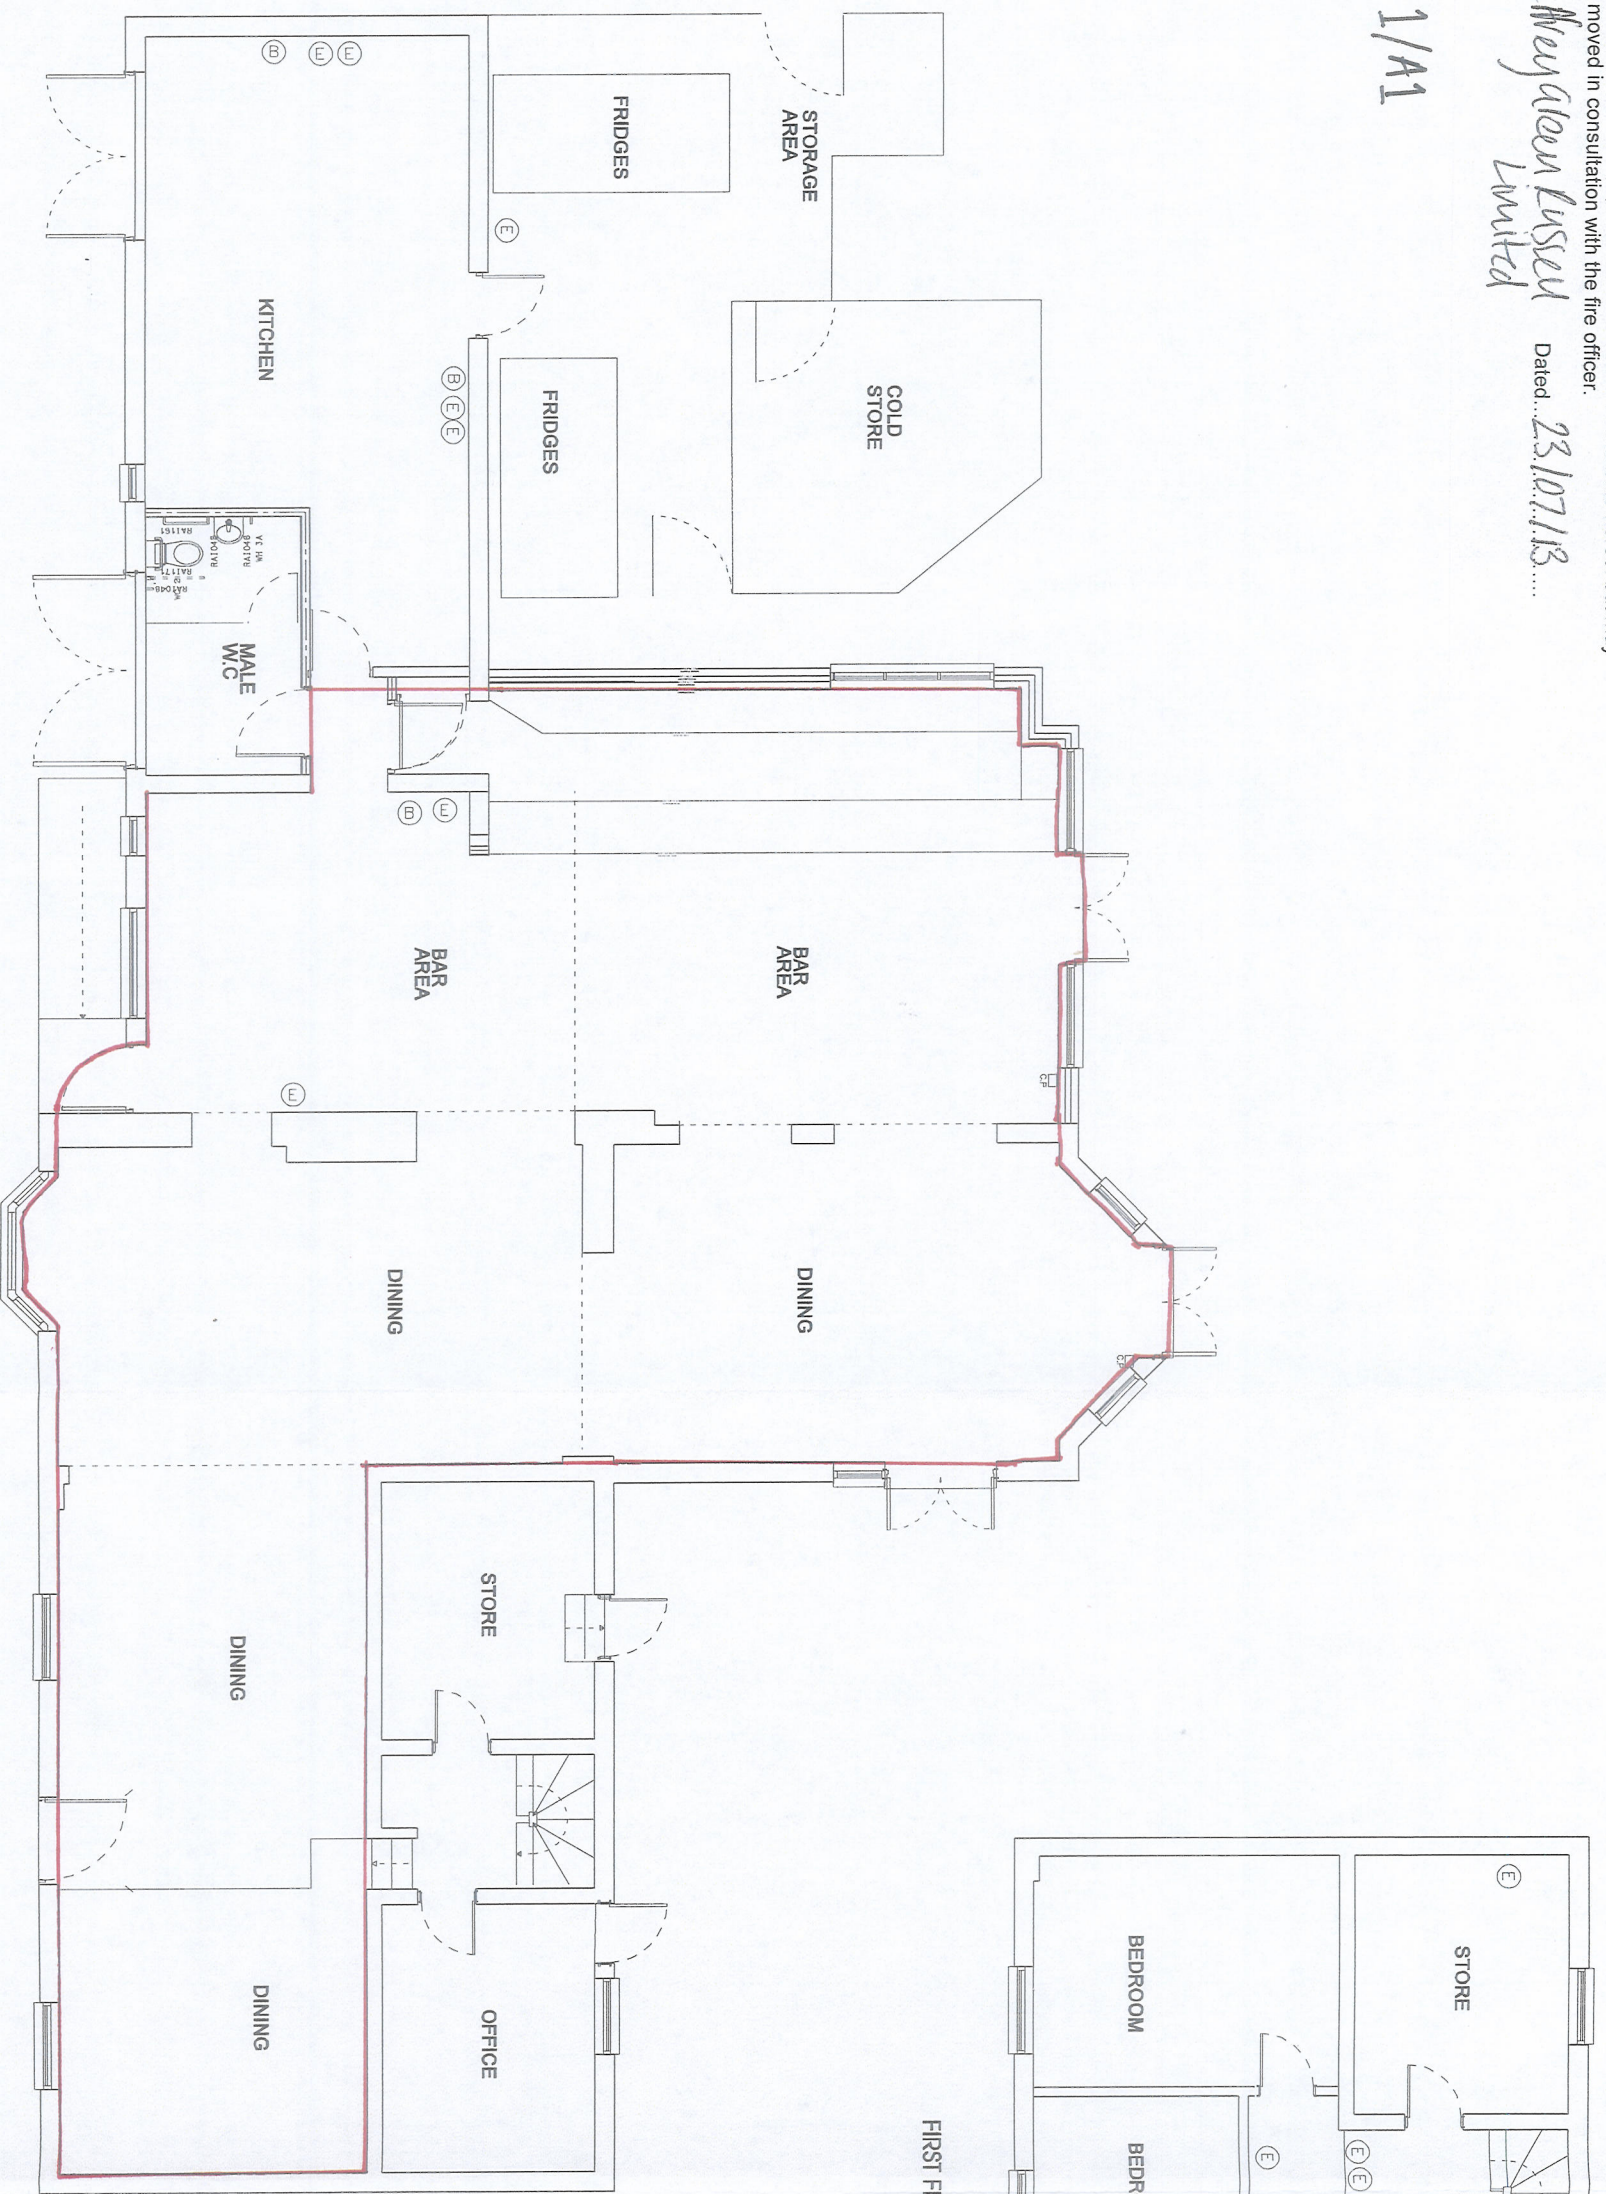


GROUND FLOOR PLAN

FIRST FLOOR PLAN

**Legend**  
 (E) Fire Extinguisher  
 (B) Fire Blanket

Address  
 The Hare Public House, Brooks Hill, Old Redding  
 Owner/Director  
 Mr S McNicholas

Drawing  
 Fire extinguisher & fire blanket positions  
 Scale  
 1:100

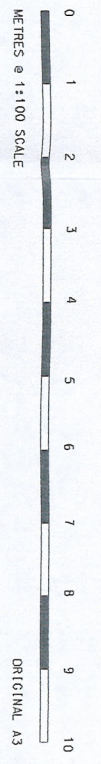

*The Hare  
 Restaurant & Bar  
 at Old Redding*

ORIGINAL A3