


-  EMERGENCY EXIT LIGHTFITTING
-  AUTOMATIC FIRE DETECTOR
-  EMERGENCY LIGHT FITTING
- FAP FIRE ALARM PANEL
-  FIRE ALARM SOUNDER BEACON
-  MANUAL CALL POINT
-  FOAM FIRE XTINGUISHER
-  WATER FIRE EXTINGUISHER
-  CARBON DIOXIDE FIRE EXTINGUISHER
-  DRY POWDER FIRE EXTINGUISHER
-  PROPOSED LICENSED AREA DENOTED BY RED OUTLINE

THE LOCATION AND TYPE OF ANY FIRE SAFETY AND ANY OTHER SAFETY EQUIPMENT WILL REMAIN AS EXISTING. THIS MAY BE VARIED FROM TIME TO TIME WITH THE AGREEMENT OF THE FIRE OFFICER OR AFTER THE FIRE RISK ASSESSMENT REVIEW.

ANYTHING SHOWN ON THIS PLAN THAT IS NOT REQUIRED BY THE PLAN REGULATIONS IS FOR ILLUSTRATIVE PURPOSES ONLY, AND DOES NOT FORM PART OF THE LICENCE.

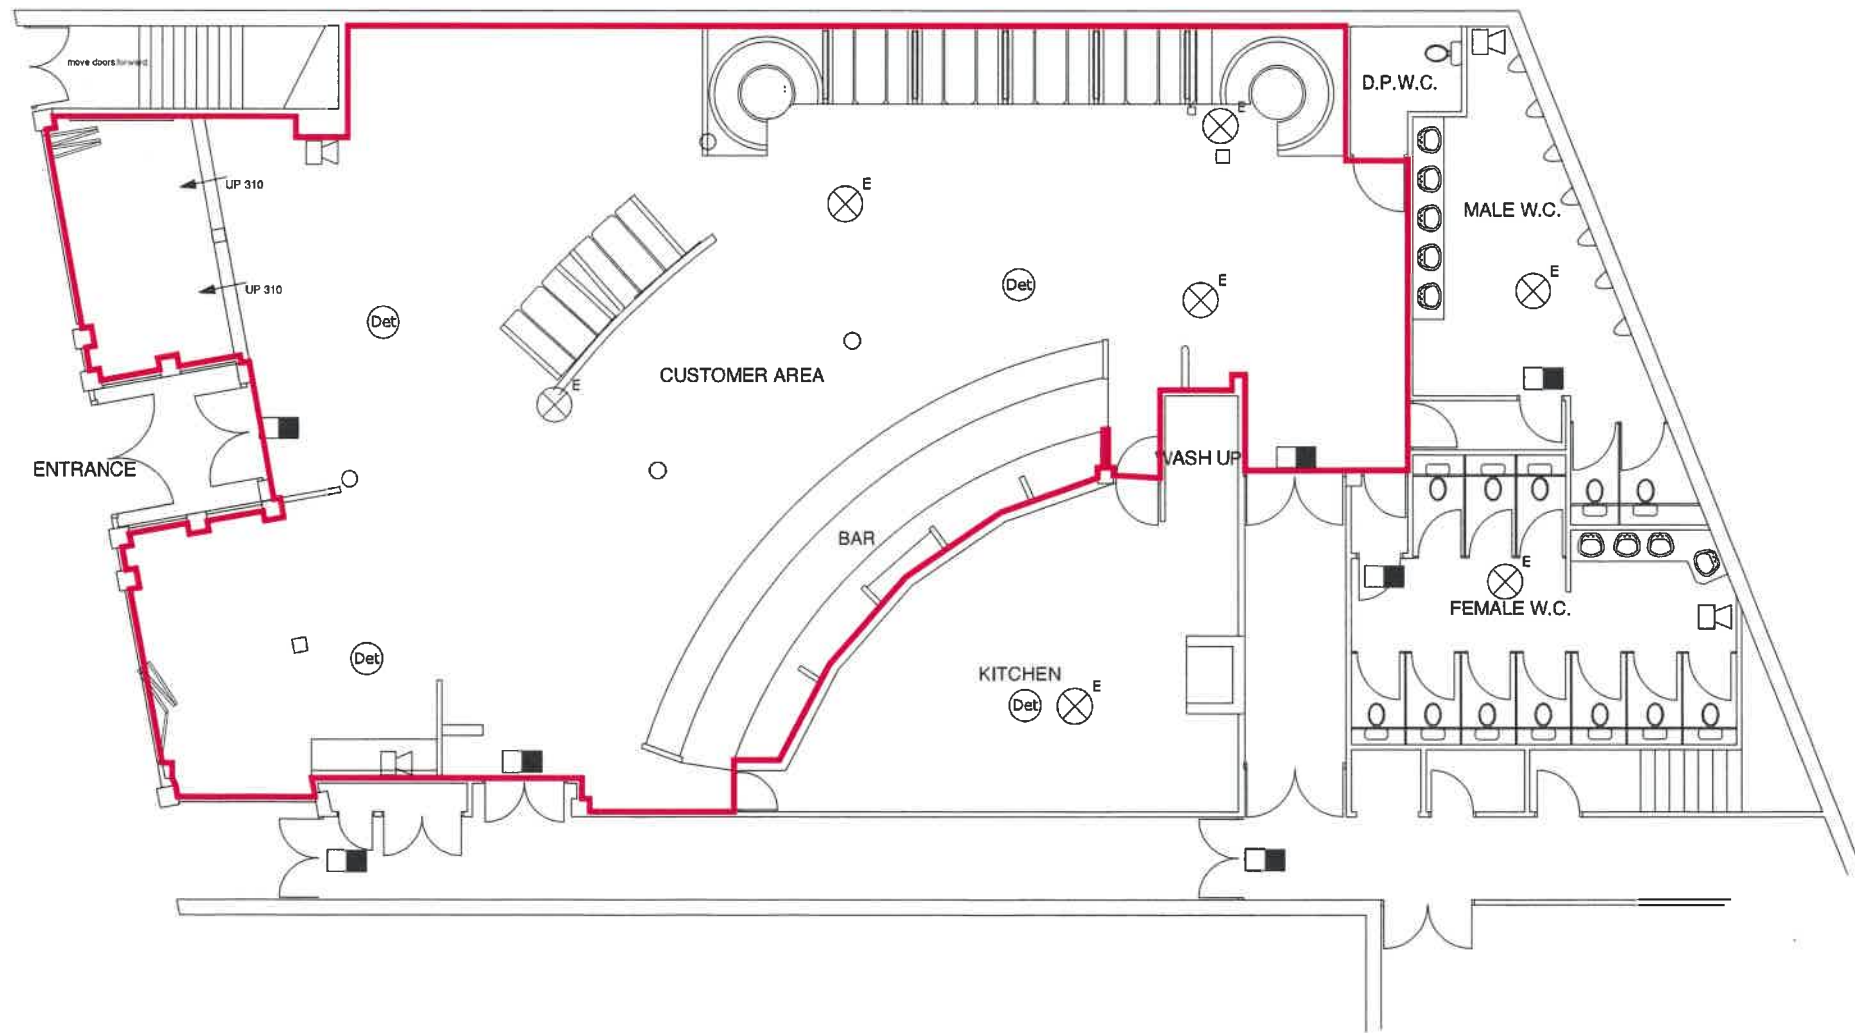


PROPOSED GROUND FLOOR

	<b>Title</b> PROPOSED GF LICENSING LAYOUT	
	<b>Address</b> The George 269-271 Station Road Harrow, HA1 2TB	
	<b>Date</b> OCT 19	<b>Revision</b>
	<b>Drawn</b>	<b>Job No</b> 2019-001
	<b>Scale</b> 1:100@A2	<b>Drawn No</b> 01
Stonegate Pub Company Potter Tun House 500 Capability Green Luton Bedfordshire LU1 3LS	<small>Copyright - The drawing &amp; design and all the information contained therein is the sole copyright of Stonegate Pub Co Ltd - and reproduction in any form is forbidden unless permission is obtained in writing.</small>  <b>CONTRACTORS PLEASE NOTE:</b> 1. Working in dimensions are to be scaled from this drawing. All Contractors must visit site and be responsible for being & checking all dimensions relative to the work. The designer must be advised of any discrepancies in writing. 2. Any discrepancies between drawing & specification should be reported to the designer prior to any work commencing.	

- EMERGENCY EXIT LIGHTFITTING
- ⊙ AUTOMATIC FIRE DETECTOR
- ⊗ EMERGENCY LIGHT FITTING
- FAP FIRE ALARM PANEL
- 📢 FIRE ALARM SOUNDER BEACON
- ⊙ MANUAL CALL POINT
- ▽ F OAM FIRE XTINGUISHER
- ▽ WATER FIRE EXTINGUISHER
- ▽ C O<sub>2</sub> FIRE EXTINGUISHER
- ▽ DRY POWDER FIRE EXTINGUISHER
- ▭ PROPOSED LICENSED AREA DENOTED BY RED OUTLINE

THE LOCATION AND TYPE OF ANY FIRE SAFETY AND ANY OTHER SAFETY EQUIPMENT WILL REMAIN AS EXISTING. THIS MAY BE VARIED FROM TIME TO TIME WITH THE AGREEMENT OF THE FIRE OFFICER OR AFTER THE FIRE RISK ASSESSMENT REVIEW

ANYTHING SHOWN ON THIS PLAN THAT IS NOT REQUIRED BY THE PLAN REGULATIONS IS FOR ILLUSTRATIVE PURPOSES ONLY, AND DOES NOT FORM PART OF THE LICENCE

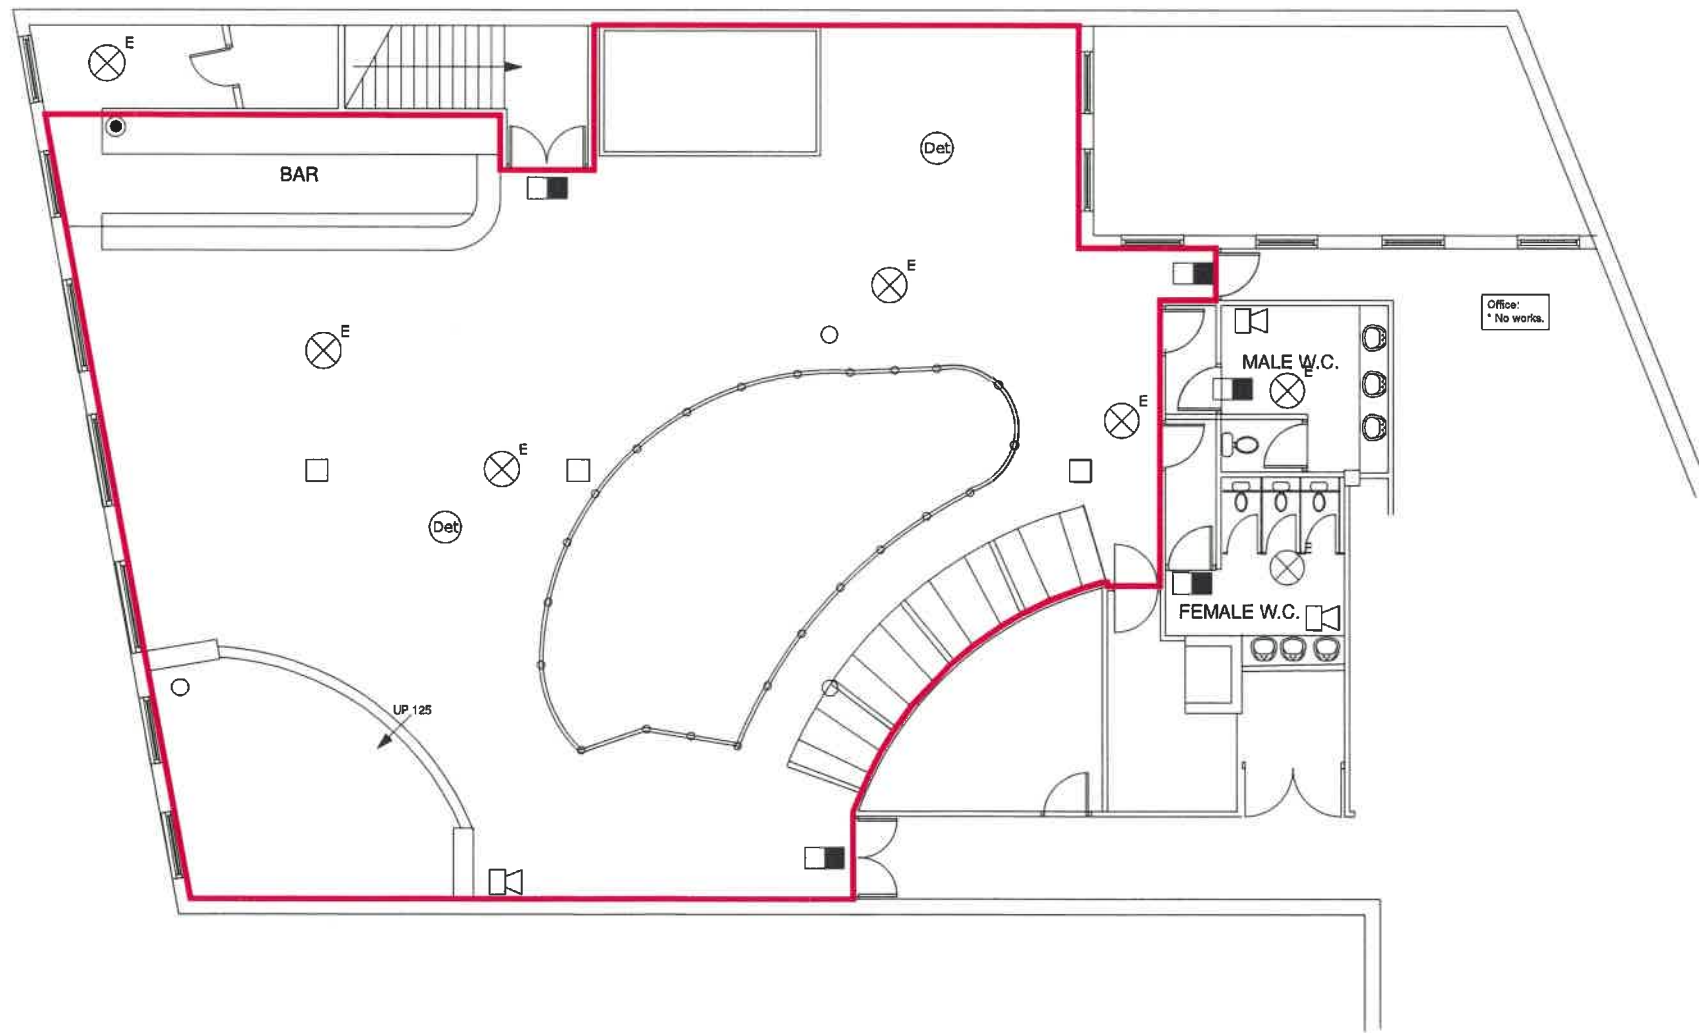

PROPOSED FIRST FLOOR

	<b>Title</b> PROPOSED FF LICENSING LAYOUT	
	<b>Address</b> The George 269-271 Station Road Harrow, HA1 2TB	
	<b>Date</b> OCT 19	<b>Revision</b>
	<b>Drawn</b>	<b>Job No</b> 2019-001
	<b>Scale</b> 1:100@A2	<b>Dwg No</b> 02
Stonegate Pub Company Porter Inn House 530 Capability Green Luton Bedfordshire LU1 3LS	<small>Copyright - This drawing &amp; design and all the information contained therein is the sole copyright of Stonegate Pub Co Ltd - and reproduction in any form is forbidden unless specifically authorised in writing.</small> <b>CONTRACTORS PLEASE NOTE:</b> 1. Nothing on this drawing is to be scaled from this drawing. All Contractors must visit site and be responsible for taking & checking all dimensions relevant to this work. The designer must be advised of any discrepancies in writing. 2. Any discrepancy between drawings & specification should be reported to the designer prior to any work commencing.	