


1 GROUND FLOOR GA
SCALE 1:50 @ A1 / 1:100 @ A3

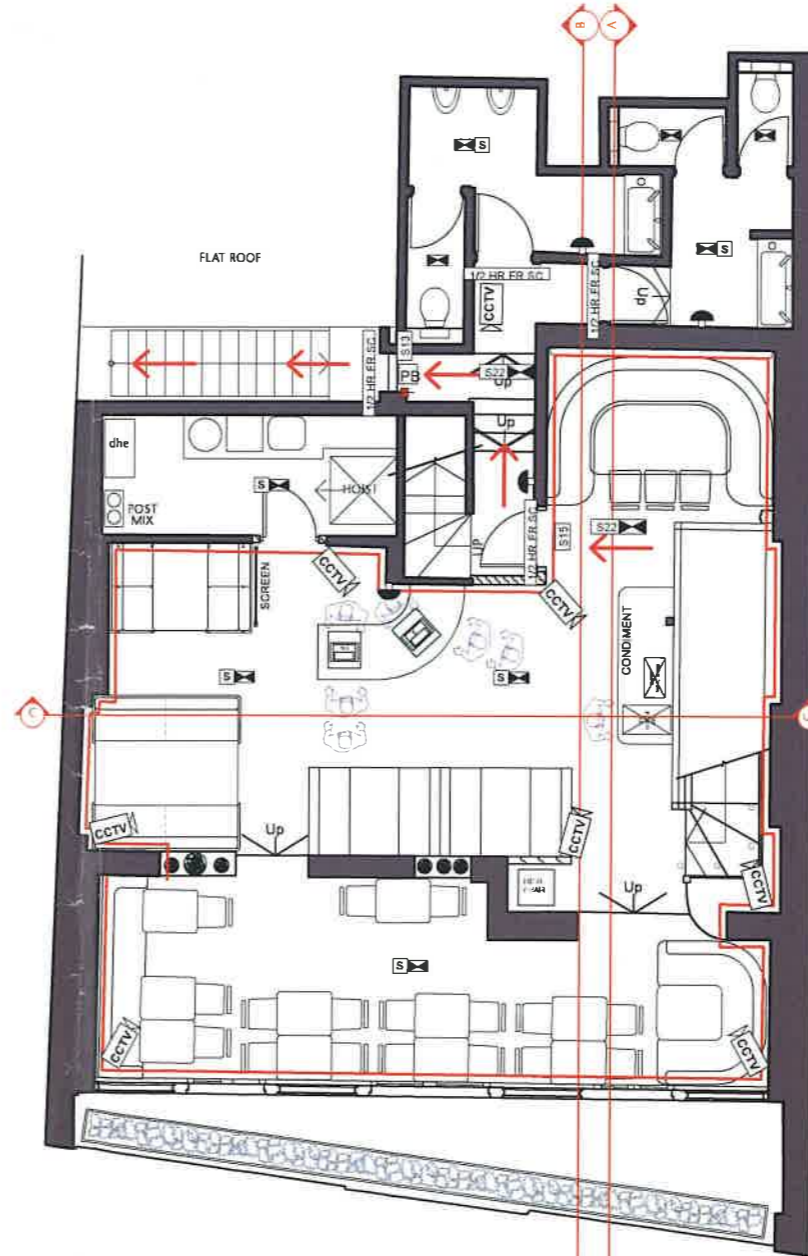

2 FIRST FLOOR GA
SCALE 1:50 @ A1 / 1:100 @ A3

Notes
This drawing should not be scaled. The contractor is to verify all dimensions and conditions on site. This drawing is the property of Fusion and they reserve the copyright. It is issued on the understanding that it will not be copied, reproduced or disclosed in whole or in part to any unauthorised party without written permission from Fusion.

KEY - FIRE SAFETY	
	ALARM SOUNDER
	FIRE INDICATOR PANEL
	EMERGENCY LIGHTING 3 HOUR NON MAINTAINED
	SMOKE DETECTOR
	SMOKE DETECTOR WITH BASE MOUNTED SOUNDER
	SMOKE DETECTOR WITH BASE MOUNTED SOUNDER & STROBE LIGHT
	HEAT DETECTOR
	VOID DETECTION
	CO2 EXTINGUISHER
	FOAM EXTINGUISHER
	WATER EXTINGUISHER
	WET CHEMICAL EXTINGUISHER
	CALL POINT
	FIRE BLANKET
	1/2 HOUR FIRE RESISTANT SELF CLOSING DOOR WITH SMOKE SEALS AND INTUMESCENT STRIPS
	1 HOUR FIRE RESISTANT SELF CLOSING DOOR WITH SMOKE SEALS AND INTUMESCENT STRIPS
	FIRE EXIT DOORS FITTED WITH EMERGENCY PUSH BAR FACILITY
	SIMPLE FASTENING
	VISION PANEL
	SIGN- EMERGENCY EXIT NOTICE, INDICATES THAT THE NOTICE IS INTERNALLY ILLUMINATED
	SIGN- FIRE DOOR KEEP SHUT
	SIGN- FIRE DOOR KEEP LOCKED
	SIGN- FIRE DOOR KEEP CLEAR
	POINT OF CUSTOMER ACCESS
	CCTV CAMERA
	PASSIVE INFA-RED DETECTOR FOR SECURITY ALARM SYSTEM
	DISABLED REFUGE ALARM AND COMMUNICATION SYSTEM
	DOOR CONTACT ALARM
	FIRE ESCAPE ROUTE
	EXTENT OF LICENSED DEMISE

FUSION
design and architecture

4 Millerscroft Street London SE11 0HE
Tel: 020 7318 9422 Fax: 020 7318 9894
email: info@fusionharrow.co.uk

Job Name	NANDO'S HARROW
Site Address	300-302 STATION ROAD HARROW HA1 2DX
Dig Name	PROPOSED LICENSING
Status	FOR INFORMATION
Drawn by	EC
Checked by	
Scale	1:50 @ A1 / 1:100 @ A3
Date	29.10.2019
Job/Proj N°	112.103/205