



London Borough of Harrow
Proposed Footway Free Parking Places – Green Lane, Stanmore
The Harrow (Free Parking Places) (Amendment No.*) Traffic Order 2020

1. NOTICE IS HEREBY GIVEN that the Council of the London Borough of Harrow proposes to make the above mentioned orders under Sections 6, 7, 124 and Part IV of Schedule 9 to the Road Traffic Regulation Act 1984 as amended by the Local Government Act 1985 and all other enabling powers.
2. The general effect of the orders would be to introduce partial footway free parking bays on the east side of Green Lane, Stanmore, at the northern end, between No. 2 Green Lane and Franklin Cottages. Vehicles would be required to park partially on the footway in lined and signed marked bays. The footway has been strengthened for this purpose.
3. A copy of the proposed order and other documents giving more detailed particulars of the orders are available for inspection between 9am and 5pm Monday to Friday at the Civic Centre, until the expiration of a period of 21 days from the date on which this notice is published. Further information can be obtained by telephoning the Project Officer, Sajjad Farid on 020 8424 1484, or by visiting the traffic order page at www.harrow.gov.uk/trafficorders or by QR code on this notice.
4. All objections and other representations relating to the proposed orders must be made in writing and received at the address given below quoting reference DP2020-02 not later than 26th February 2020. All objections must specify the grounds on which they are made. Email: transportation@harrow.gov.uk.

Dated 6th February 2020

David Eaglesham, Head of Traffic, Highways and Asset Management,
Community Directorate, PO Box 39, Civic Centre, Station Road, Harrow, HA1 2XA



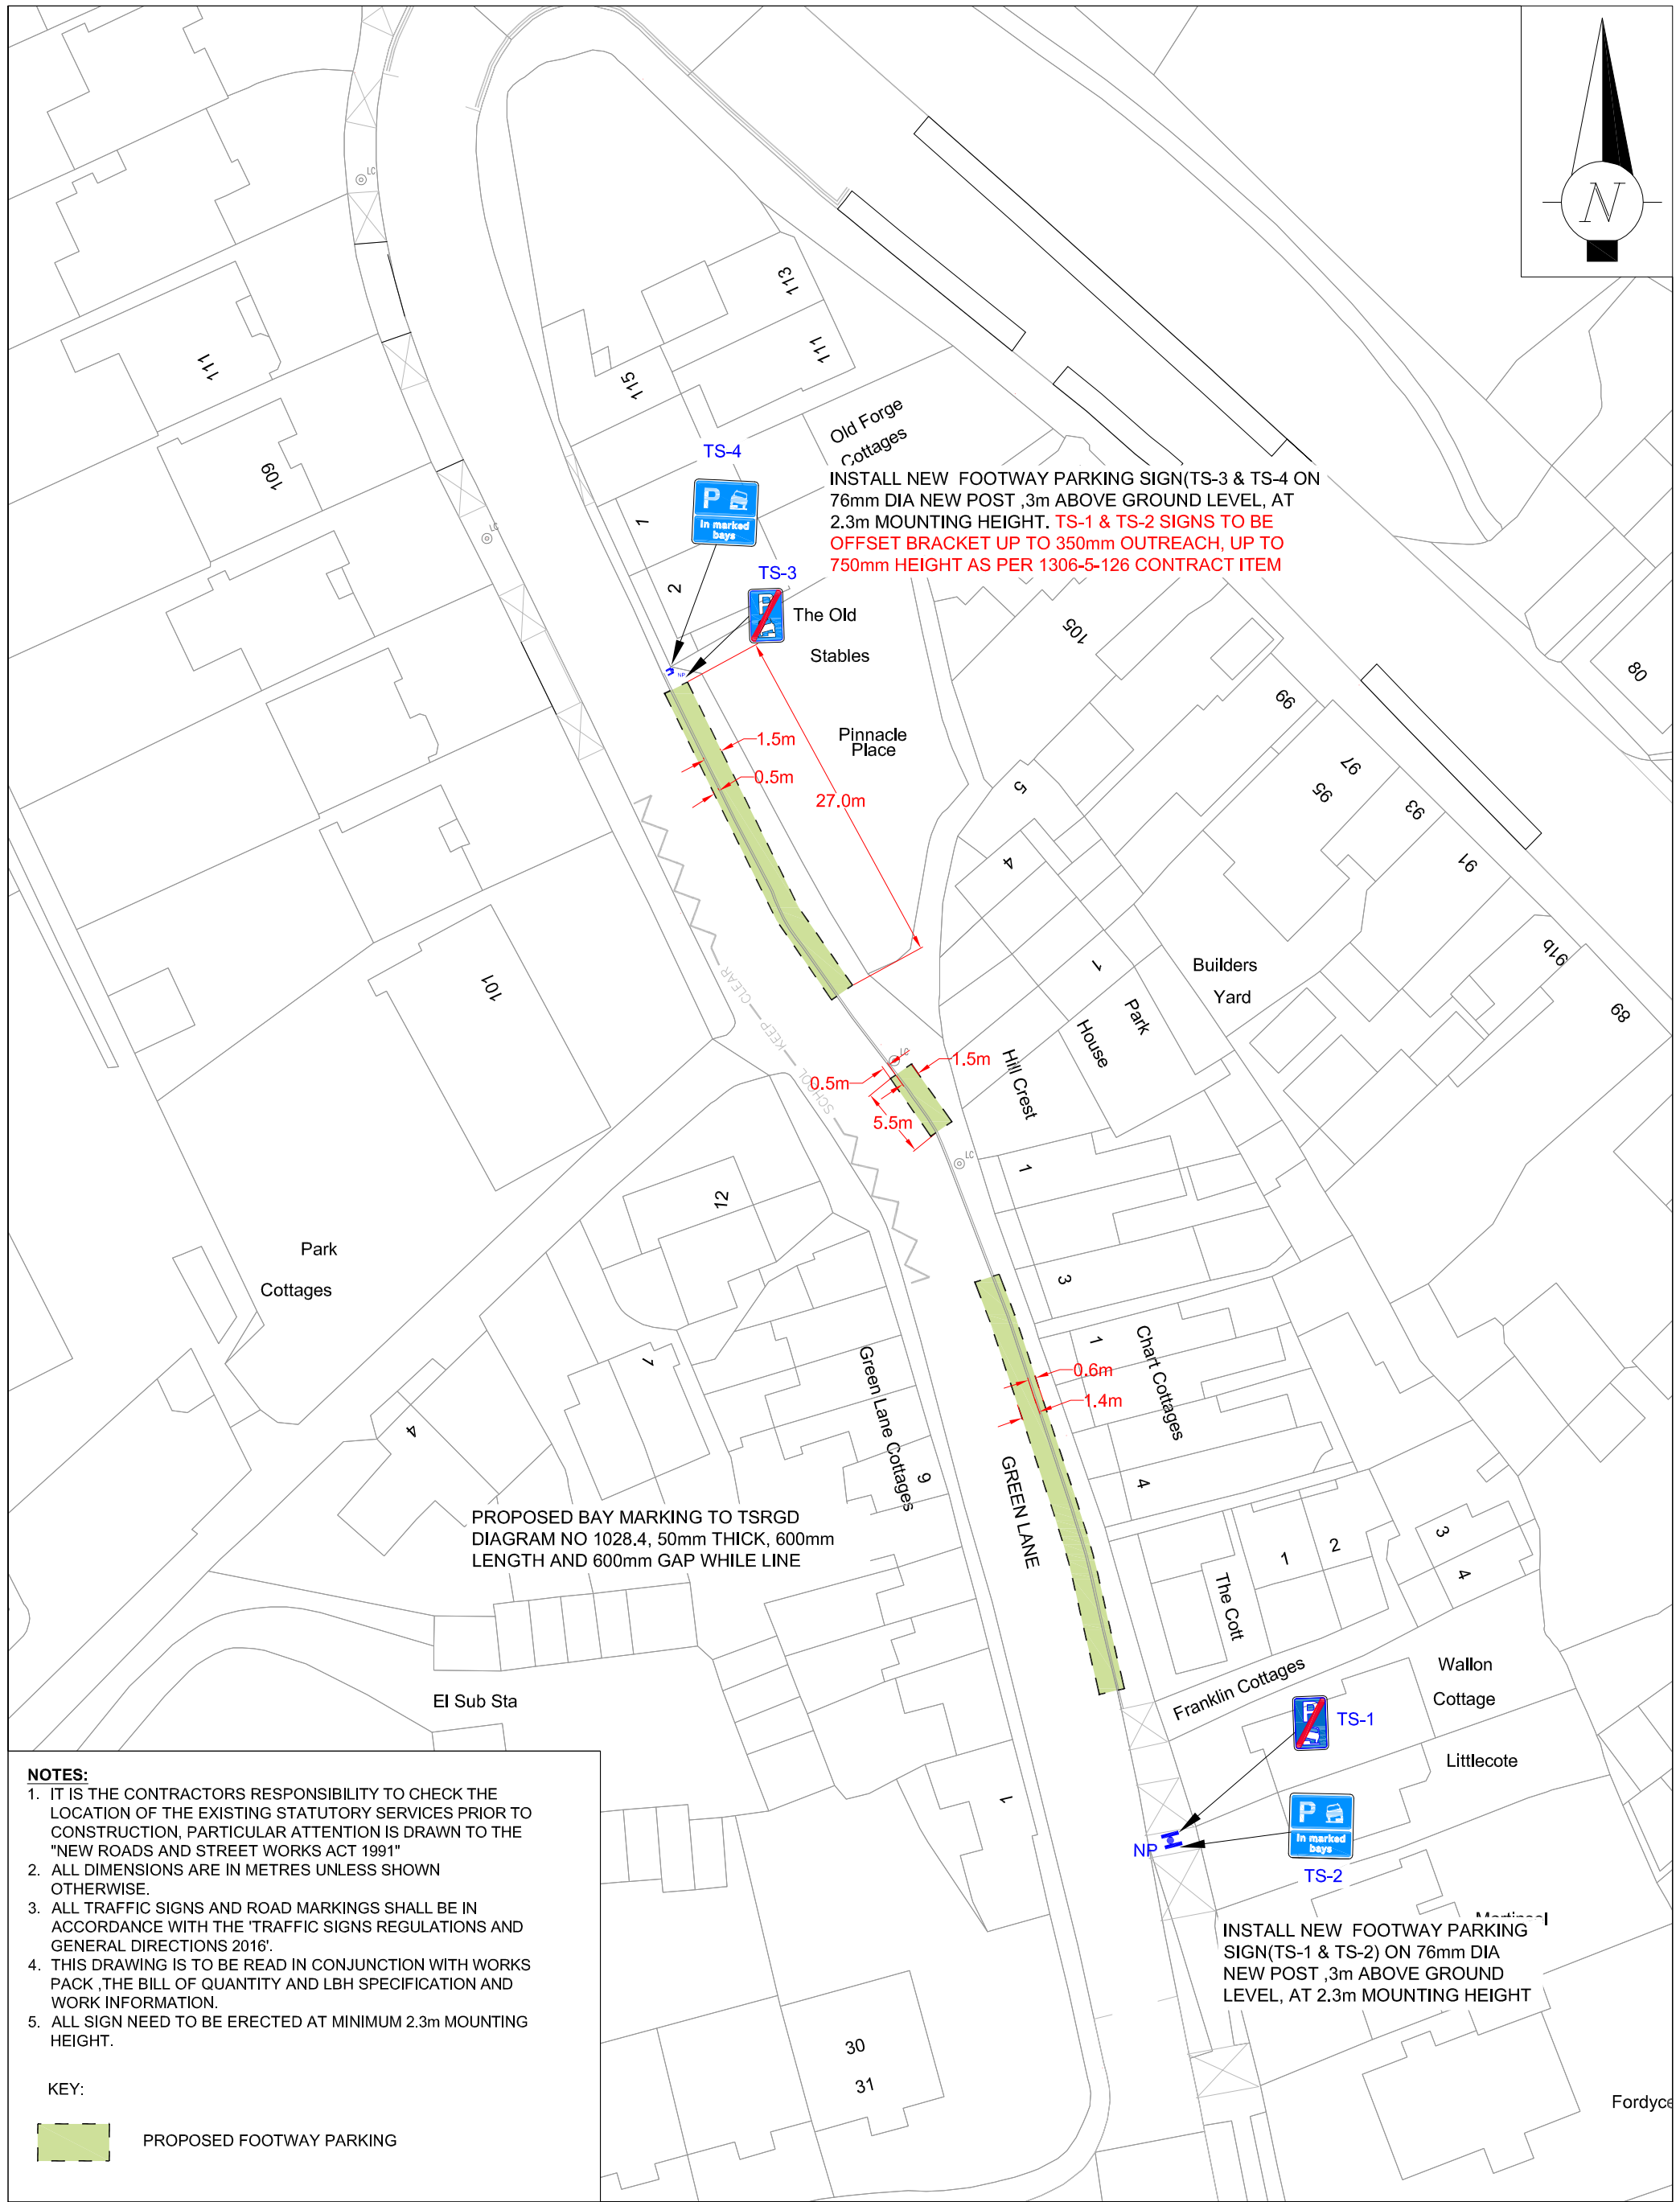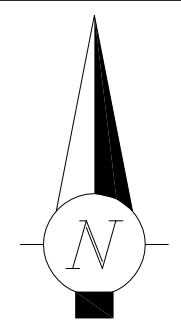

INSTALL NEW FOOTWAY PARKING SIGN(TS-3 & TS-4 ON 76mm DIA NEW POST ,3m ABOVE GROUND LEVEL, AT 2.3m MOUNTING HEIGHT. **TS-1 & TS-2 SIGNS TO BE OFFSET BRACKET UP TO 350mm OUTREACH, UP TO 750mm HEIGHT AS PER 1306-5-126 CONTRACT ITEM**

PROPOSED BAY MARKING TO TSRGD DIAGRAM NO 1028.4, 50mm THICK, 600mm LENGTH AND 600mm GAP WHILE LINE

INSTALL NEW FOOTWAY PARKING SIGN(TS-1 & TS-2) ON 76mm DIA NEW POST ,3m ABOVE GROUND LEVEL, AT 2.3m MOUNTING HEIGHT

- NOTES:**
1. IT IS THE CONTRACTORS RESPONSIBILITY TO CHECK THE LOCATION OF THE EXISTING STATUTORY SERVICES PRIOR TO CONSTRUCTION, PARTICULAR ATTENTION IS DRAWN TO THE "NEW ROADS AND STREET WORKS ACT 1991"
 2. ALL DIMENSIONS ARE IN METRES UNLESS SHOWN OTHERWISE.
 3. ALL TRAFFIC SIGNS AND ROAD MARKINGS SHALL BE IN ACCORDANCE WITH THE 'TRAFFIC SIGNS REGULATIONS AND GENERAL DIRECTIONS 2016'.
 4. THIS DRAWING IS TO BE READ IN CONJUNCTION WITH WORKS PACK, THE BILL OF QUANTITY AND LBH SPECIFICATION AND WORK INFORMATION.
 5. ALL SIGN NEED TO BE ERECTED AT MINIMUM 2.3m MOUNTING HEIGHT.

KEY:

PROPOSED FOOTWAY PARKING

This map is reproduced from or based upon Ordnance Survey material with the permission of Ordnance Survey on behalf of the Controller of Her Majesty's Stationary Office
(c) Crown copyright. Unauthorised reproduction infringes Crown Copyright and may lead to prosecution or civil proceedings.
London Borough of Harrow
100019206.



P.O. Box 39, Civic Centre,
Harrow, Middlesex, HA1 2XA
Tel: 020 8863 5611
Fax: 020 8420 9611

Project	GREEN LANE FOOTWAY PARKING		Scale	Drawn	Checked
			1:500 @ A3	VK	
Title	DETAIL DESIGN PROPOSED LAYOUT		Date	BB	
			18/11/19		
Drawing no			T/DWG/001383		
<small>G:\TRAFFIC\Projects\FR0166 Parking Management Program\1520\Footway parking survey\Green Lane\Ink\Markings\Green Lane\DWG\Green Lane\Propo</small>					