

London Borough of Harrow

The Harrow (Waiting and loading restriction)(Amendment No.*) Traffic Order 2020

The Harrow (Stopping Outside Schools Prohibition) (Amendment No.*) Traffic Order 2020

Localised Safety Parking Program – waiting restrictions at junctions, bends and narrowings.


1. NOTICE IS HEREBY GIVEN that the London Borough of Harrow proposes to make the above mentioned orders under Sections 6, 7, 124 and Part IV of Schedule 9 to the Road Traffic Regulation Act 1984 as amended by the Local Government Act 1985 and all other enabling powers.
2. The Harrow (Waiting and loading restriction) (Amendment No.*) Traffic Order 2020 proposes waiting restrictions at various locations in the borough. Locations affected are as follows;
 - Stiven Crescent/Stuart Avenue junction - (at any time)
 - Kenton Road/Willowcourt Avenue junction – north-east side of junction – (at any time)
 - Headstone Lane – both sides fronting Nos. 8 to 20 & Nos.17 to 23 Headstone Lane – (at any time)
 - Headstone Lane – south-east side adjacent No. 2 Parkfield Gardens - (at any time)
 - Charles Crescent – turning head outside Nos. 5 and 7 – (at any time)
 - Willowcourt Avenue/Kenton Road junction – (at any time)
 - Westfield Lane – west side additional 6 metres (at any time)
3. The extents of the existing school keep clear stopping prohibitions on the north side of Dalkeith Grove are proposed to be amended in length and wrapped in to the school entrance. The adjustment creates an extension of approximately 2 metres in length at each end, outside Nos. 46 and 48 Dalkeith Grove.
4. A copy of the proposed orders, including documents giving more detailed particulars of the proposals, are available for inspection at request between 9am to 5pm, Mondays to Fridays inclusive at the Civic Centre. They are available for inspection until the expiration of a period of 21 days from the date on which this notice is published. Notice and plans can be viewed at www.harrow.gov.uk
5. All objections and other representations relating to the proposed orders must be made in writing and sent to the Head of Traffic, Highways and Asset Management at the address given below quoting reference DP2019-27 and received not later than 1st April 2020. All objections must specify the grounds on which they are made. Email: transportation@harrow.gov.uk.

Dated 12th March 2020


David Eaglesham

Head of Traffic, Highways & Asset Management

PO Box 39, Civic Centre, Station Road, Harrow, HA1 2XA

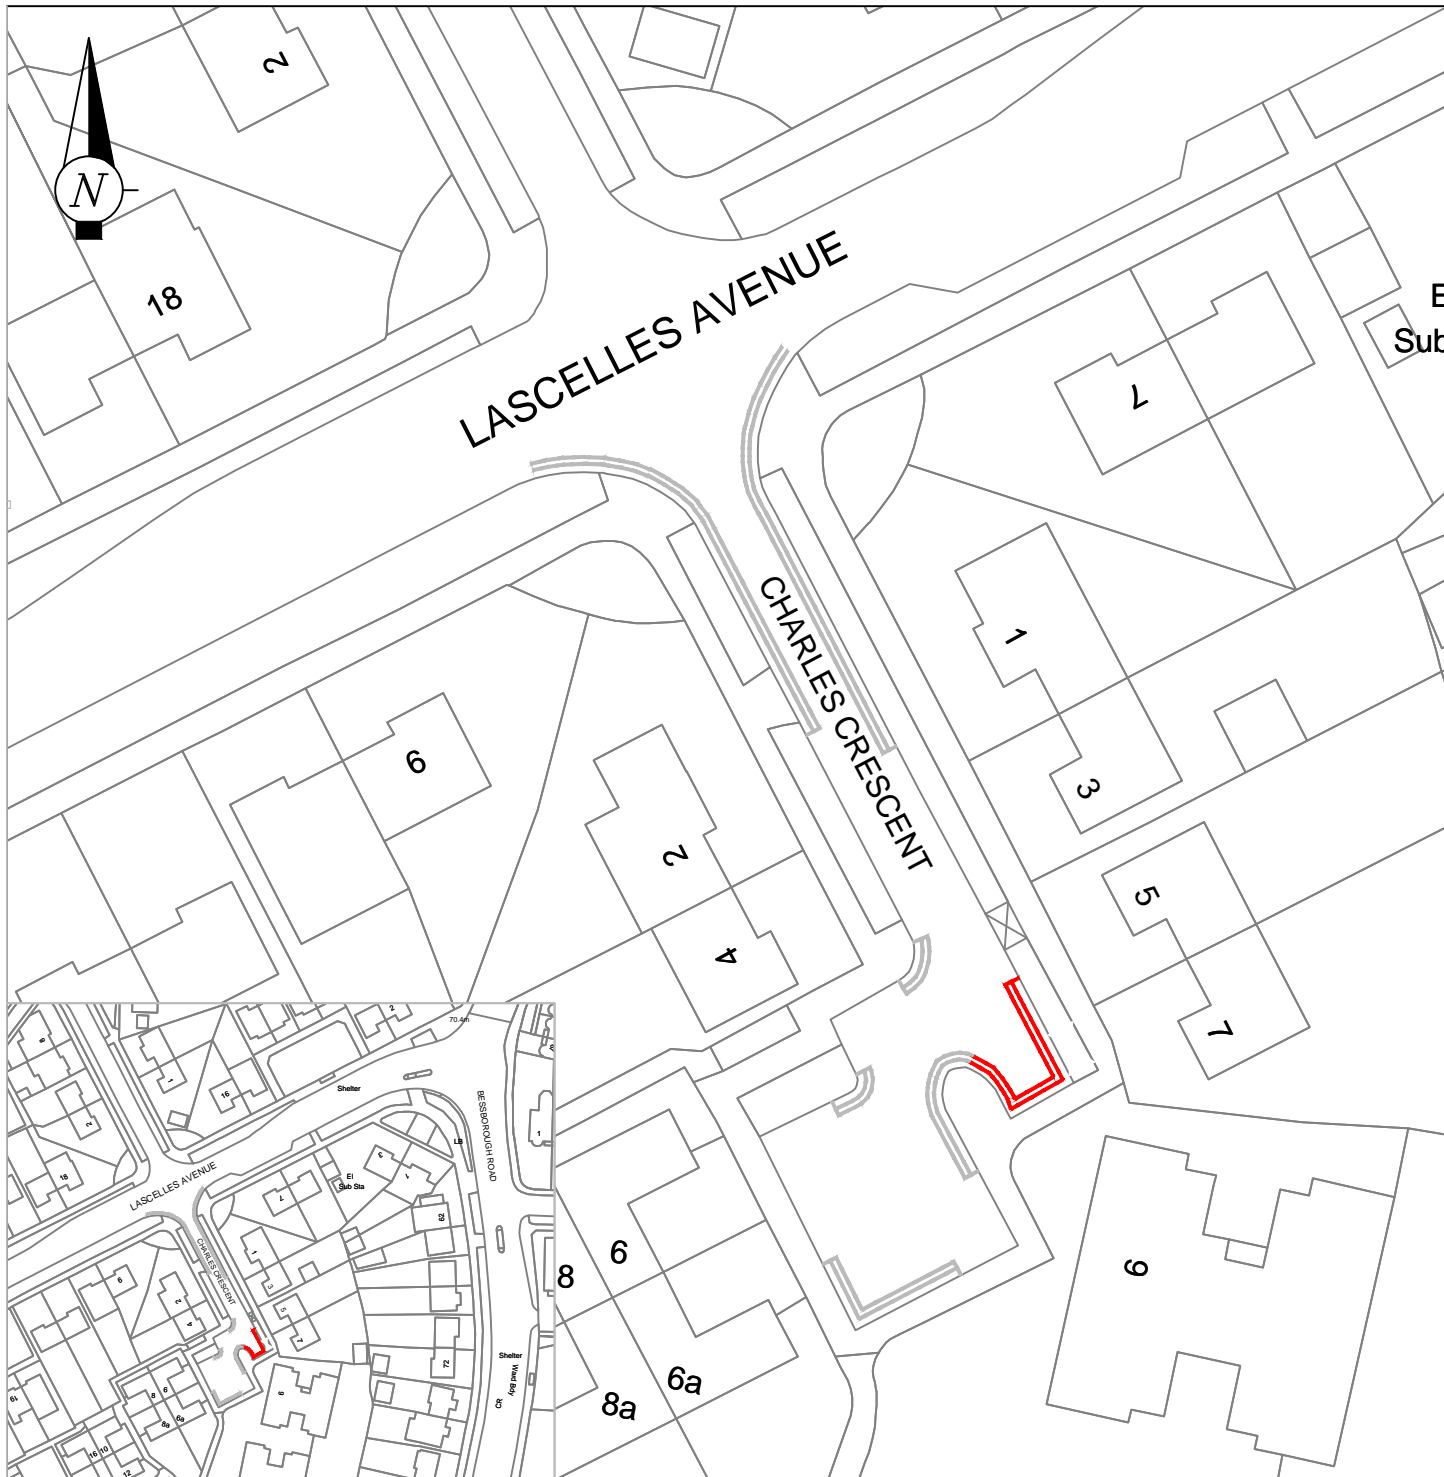

KEY

Proposed double yellow lines
(at any time) 

Existing double yellow lines
(at any time) 

This map is reproduced from or based upon Ordnance Survey material with the permission of Ordnance Survey on behalf of the Controller of Her Majesty's Stationery Office (c) Crown copyright. Unauthorised reproduction infringes Crown Copyright and may lead to prosecution or civil proceedings. London Borough of Harrow 100019206.



COMMUNITY & ENVIRONMENT
TRANSPORTATION

P.O. Box 39, Civic Centre,
Harrow, Middlesex. HA1 2XA
Tel: 020 8863 5611
Fax: 020 8420 9611

A	ORIGINAL ISSUE – FOR CONSULTATION	20/02/2020
---	-----------------------------------	------------


Designation	Details of Revision	Date
Project	CONGESTION	

Title	CHARLES CRESCENT
-------	-------------------------

Scale	Drawn	Checked
1:500 @ A4	NS	
	Date	
	20/02/2020	


Drawing no

Autocad file
 D:\TRAFFIC\...Projects\TPR0043 HAR Local Safety Parking
 Schemes (Problem Streets)_2019-20_LSP Batch 1\Stage
 2\Drawings\Drawings For Consultation.dwg

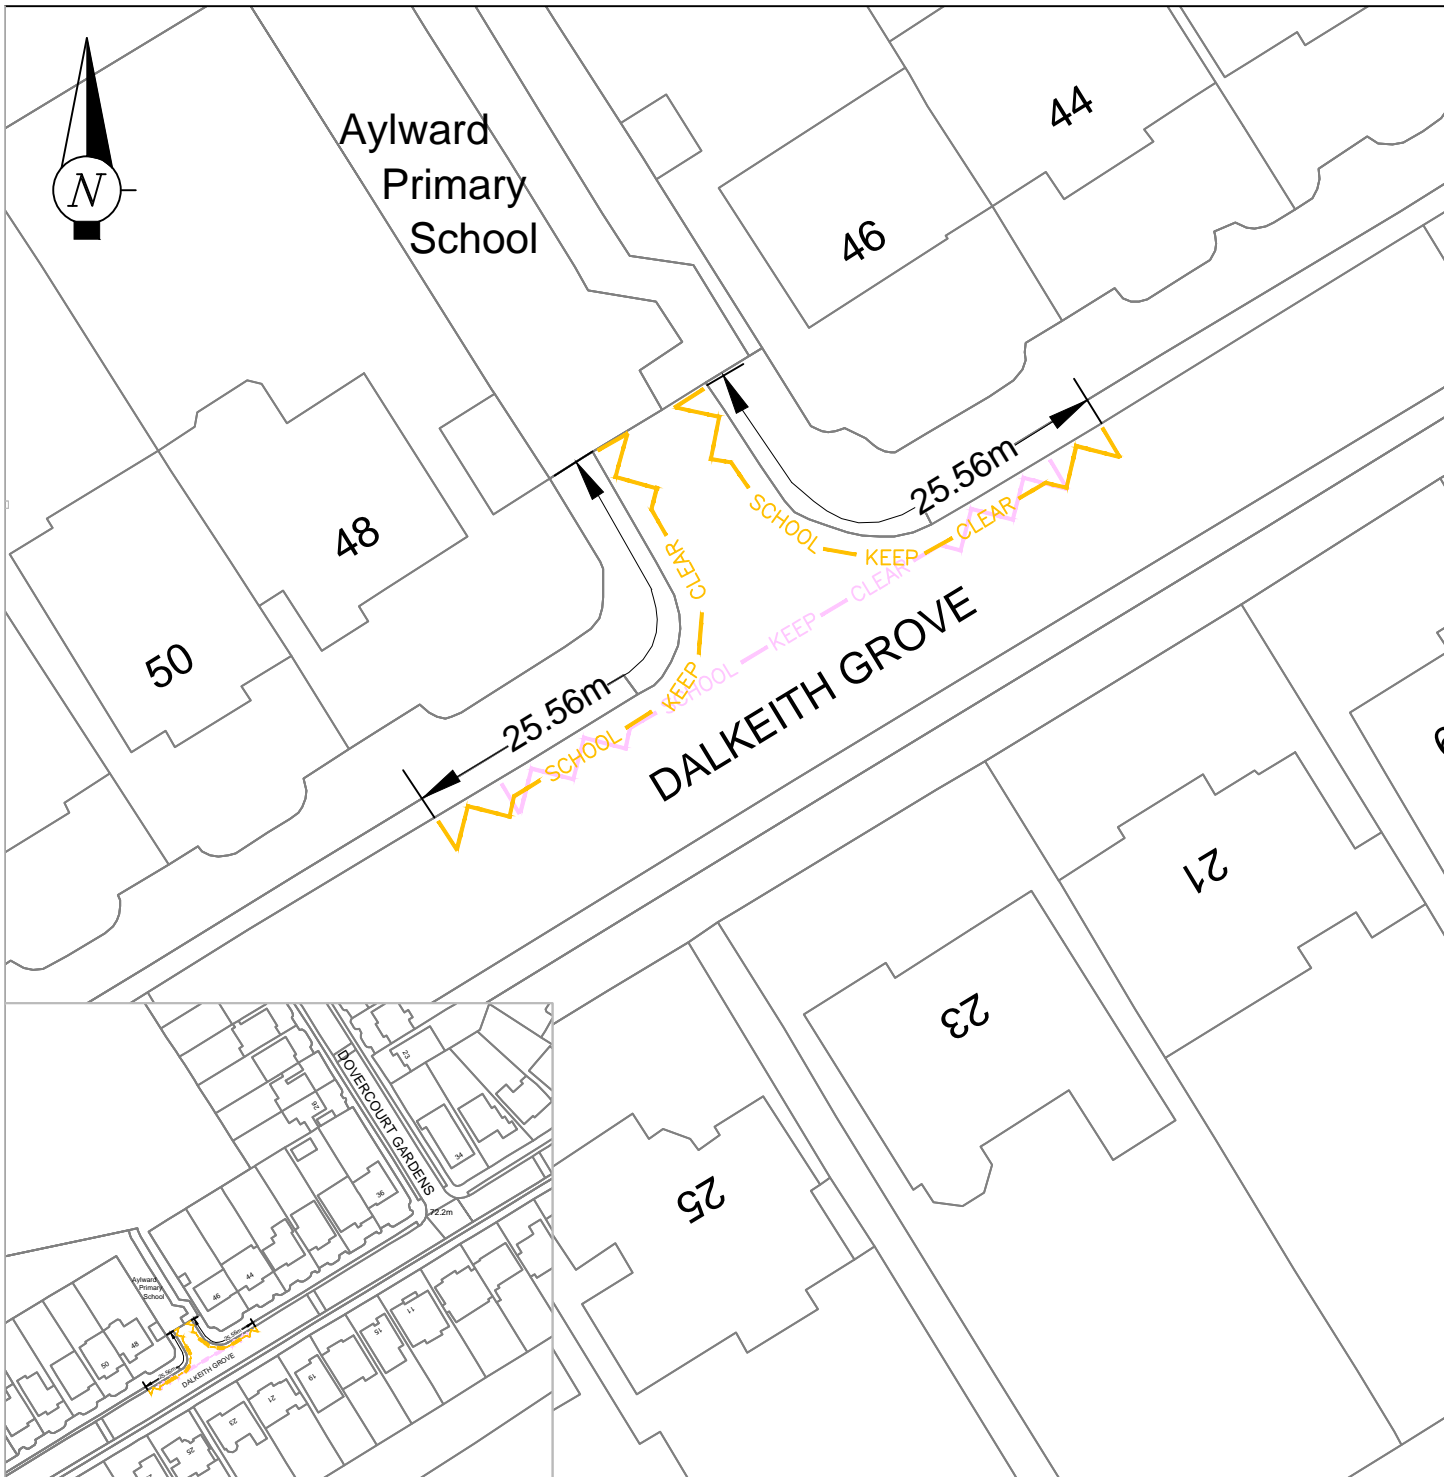

KEY

Proposed new position of school keep clear markings. Times of operation will remain the same (Mon to Fri, 8.30am-4.30pm)

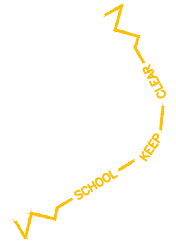

Proposed removal of existing school keep clear marking



This map is reproduced from or based upon Ordnance Survey material with the permission of Ordnance Survey on behalf of the Controller of Her Majesty's Stationery Office (c) Crown copyright. Unauthorised reproduction infringes Crown Copyright and may lead to prosecution or civil proceedings. London Borough of Harrow 100019206.



COMMUNITY & ENVIRONMENT
TRANSPORTATION

P.O. Box 39, Civic Centre,
Harrow, Middlesex. HA1 2XA
Tel: 020 8863 5611
Fax: 020 8420 9611

A	ORIGINAL ISSUE – FOR CONSULTATION	17/02/2020
---	-----------------------------------	------------


Designation	Details of Revision	Date
Project	SCHOOL KEEP CLEARS	

Title	DALKEITH GROVE
-------	-----------------------


Scale	Drawn	Checked
N.T.S @ A4	NS Date 17/02/2020	

Drawing no

Autocad file
 D:\TRAFFIC___Projects\TPR0043 HAR Local Safety Parking Schemes (Problem Streets)_2019-20_LSPB Batch 1\Stage 2\Drawings\Drawings For Consultation.dwg

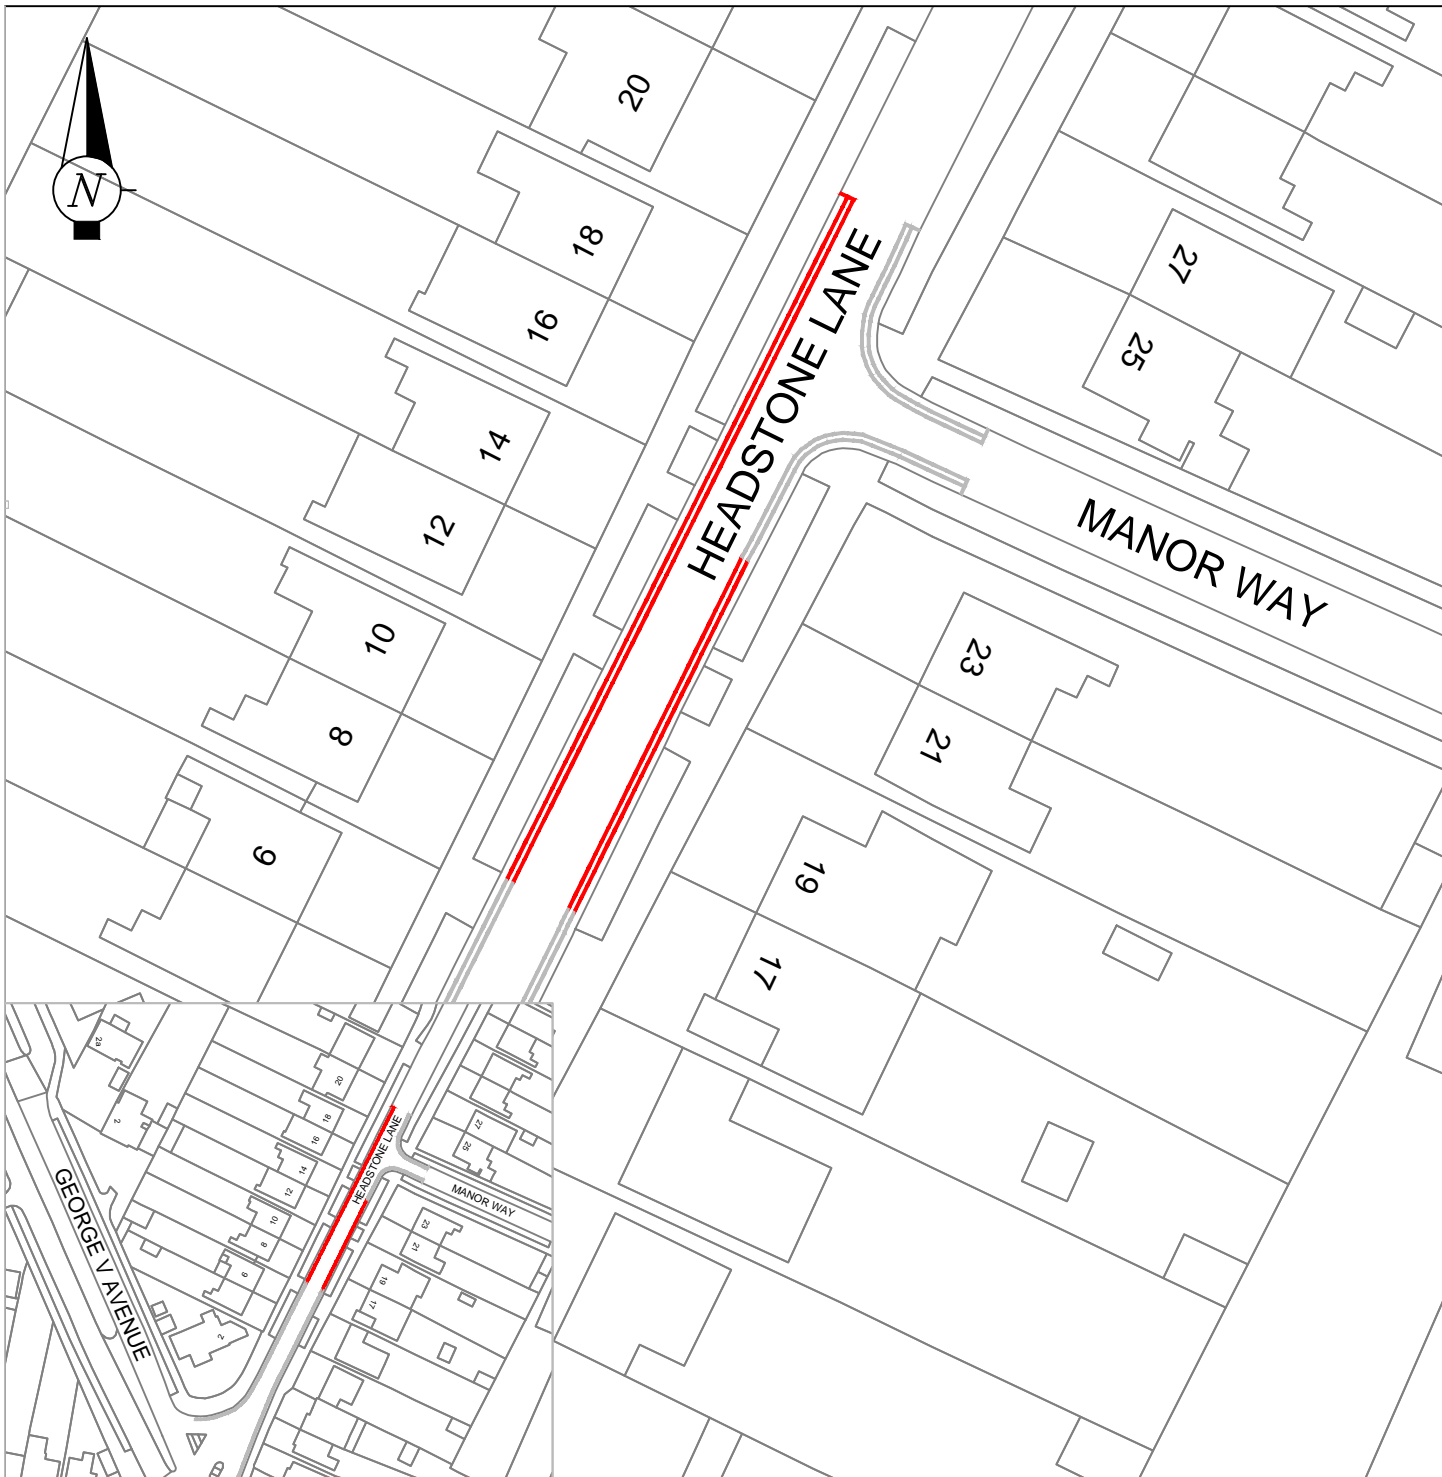

KEY

Proposed double yellow lines
(at any time) 

Existing double yellow lines
(at any time) 

This map is reproduced from or based upon Ordnance Survey material with the permission of Ordnance Survey on behalf of the Controller of Her Majesty's Stationery Office (c) Crown copyright. Unauthorised reproduction infringes Crown Copyright and may lead to prosecution or civil proceedings. London Borough of Harrow 100019206.



COMMUNITY & ENVIRONMENT
TRANSPORTATION

P.O. Box 39, Civic Centre,
Harrow, Middlesex. HA1 2XA
Tel: 020 8863 5611
Fax: 020 8420 9611

A	ORIGINAL ISSUE – FOR CONSULTATION	27/02/2020
---	-----------------------------------	------------


Designation	Details of Revision	Date
Project	CONGESTION	

Title	HEADSTONE LANE - MANOR WAY
-------	---------------------------------------

Scale	Drawn	Checked
1:500 @ A4	NS Date 27/02/2020	

Drawing no

Autocad file
D:\TRAFFIC\...Projects\TPR0043 HAR Local Safety Parking
Schemes (Problem Streets)_2019-20_LSPB Batch 1\Stage
2\Drawings\Drawings For Consultation.dwg

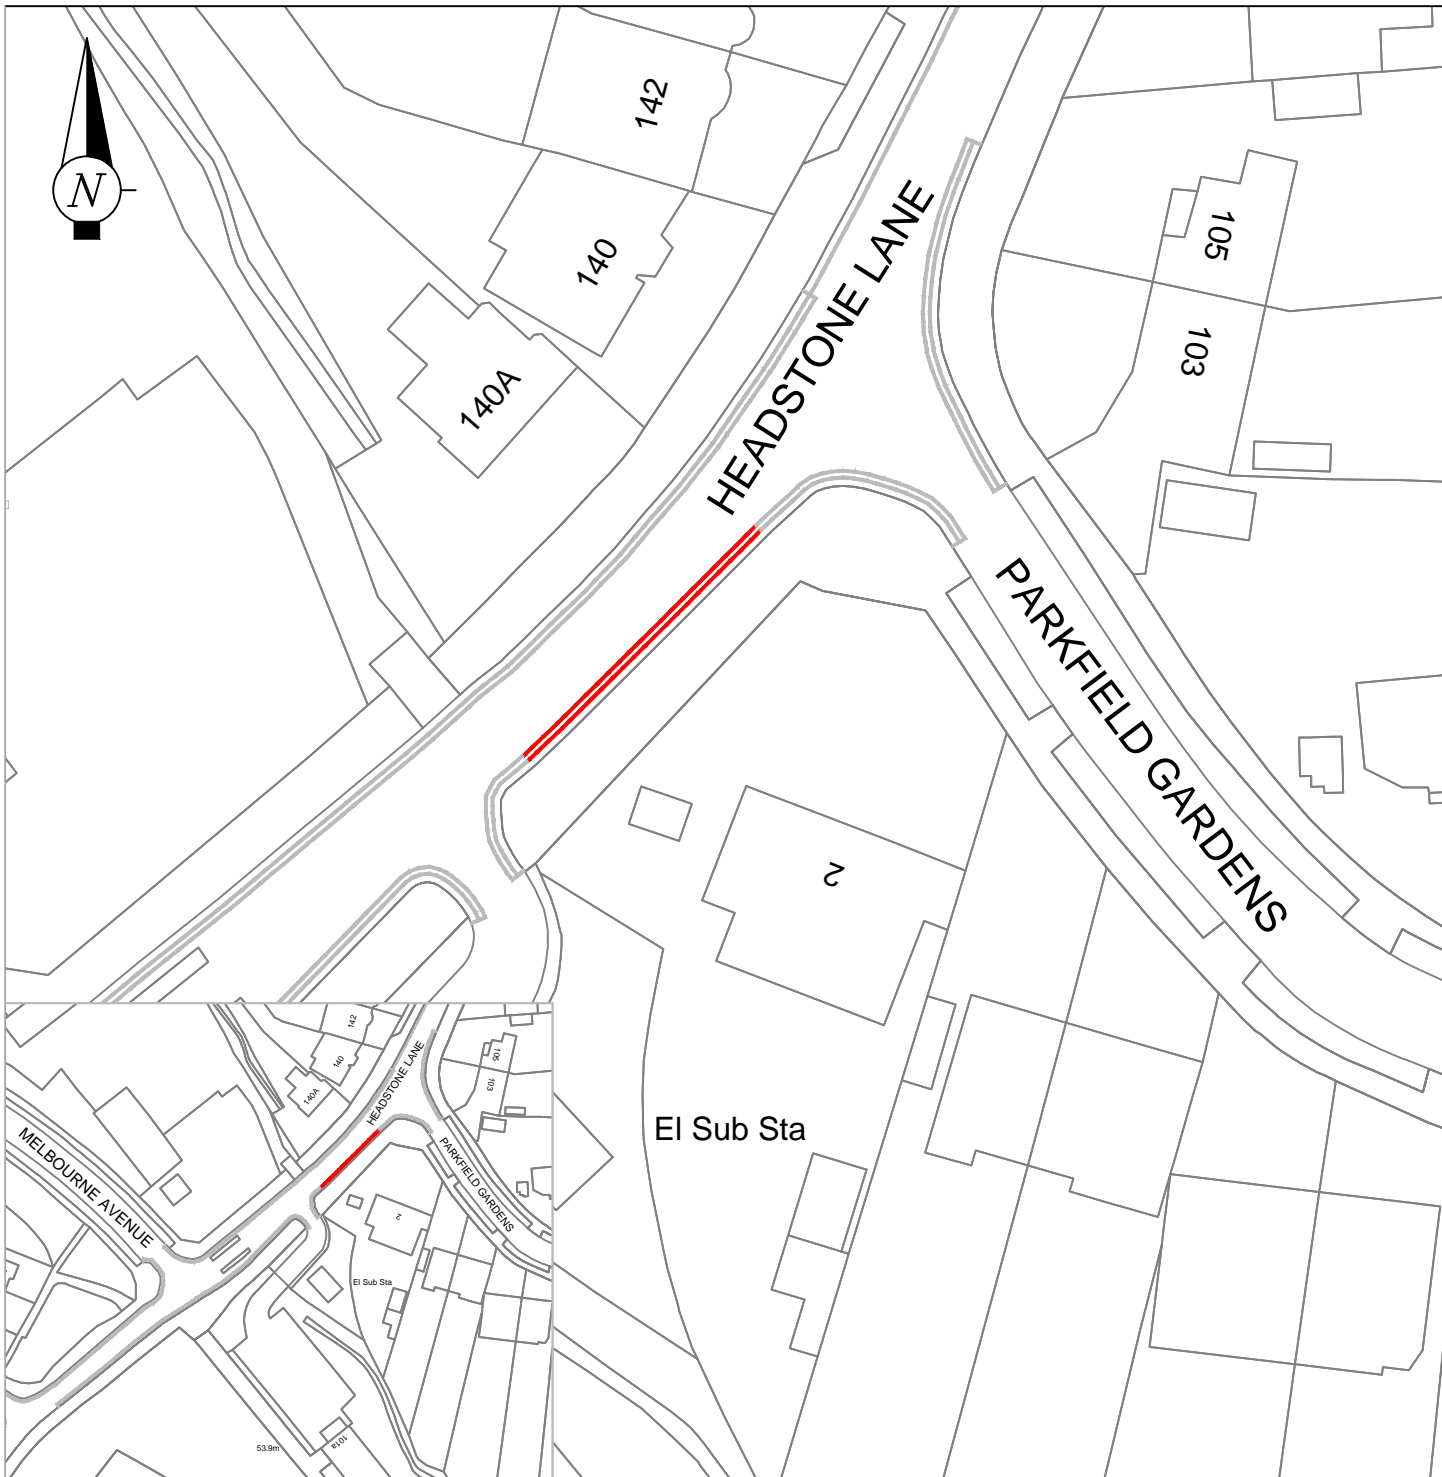

KEY

Proposed double yellow lines
(at any time)



Existing single yellow lines
(Mon to Sat, 8am-6.30pm)



Existing double yellow lines
(at any time)



This map is reproduced from or based upon Ordnance Survey material with the permission of Ordnance Survey on behalf of the Controller of Her Majesty's Stationery Office (c) Crown copyright. Unauthorised reproduction infringes Crown Copyright and may lead to prosecution or civil proceedings. London Borough of Harrow 100019206.



COMMUNITY & ENVIRONMENT
TRANSPORTATION

P.O. Box 39, Civic Centre,
Harrow, Middlesex. HA1 2XA
Tel: 020 8863 5611
Fax: 020 8420 9611

A	ORIGINAL ISSUE – FOR CONSULTATION	24/12/2019
---	-----------------------------------	------------


Designation	Details of Revision	Date
Project	LSPP	

Title	HEADSTONE LANE - PARKFIELD GARDENS
-------	---

Scale	Drawn	Checked
1:500 @ A4	NS	
	Date	
	24/12/2019	


Drawing no

Autocad file
 D:\TRAFFIC___Projects\TPR0043 HAR Local Safety Parking
 Schemes (Problem Streets)_2019-20\LSPP Batch 1\Stage
 2\Drawings\Drawings For Consultation.dwg

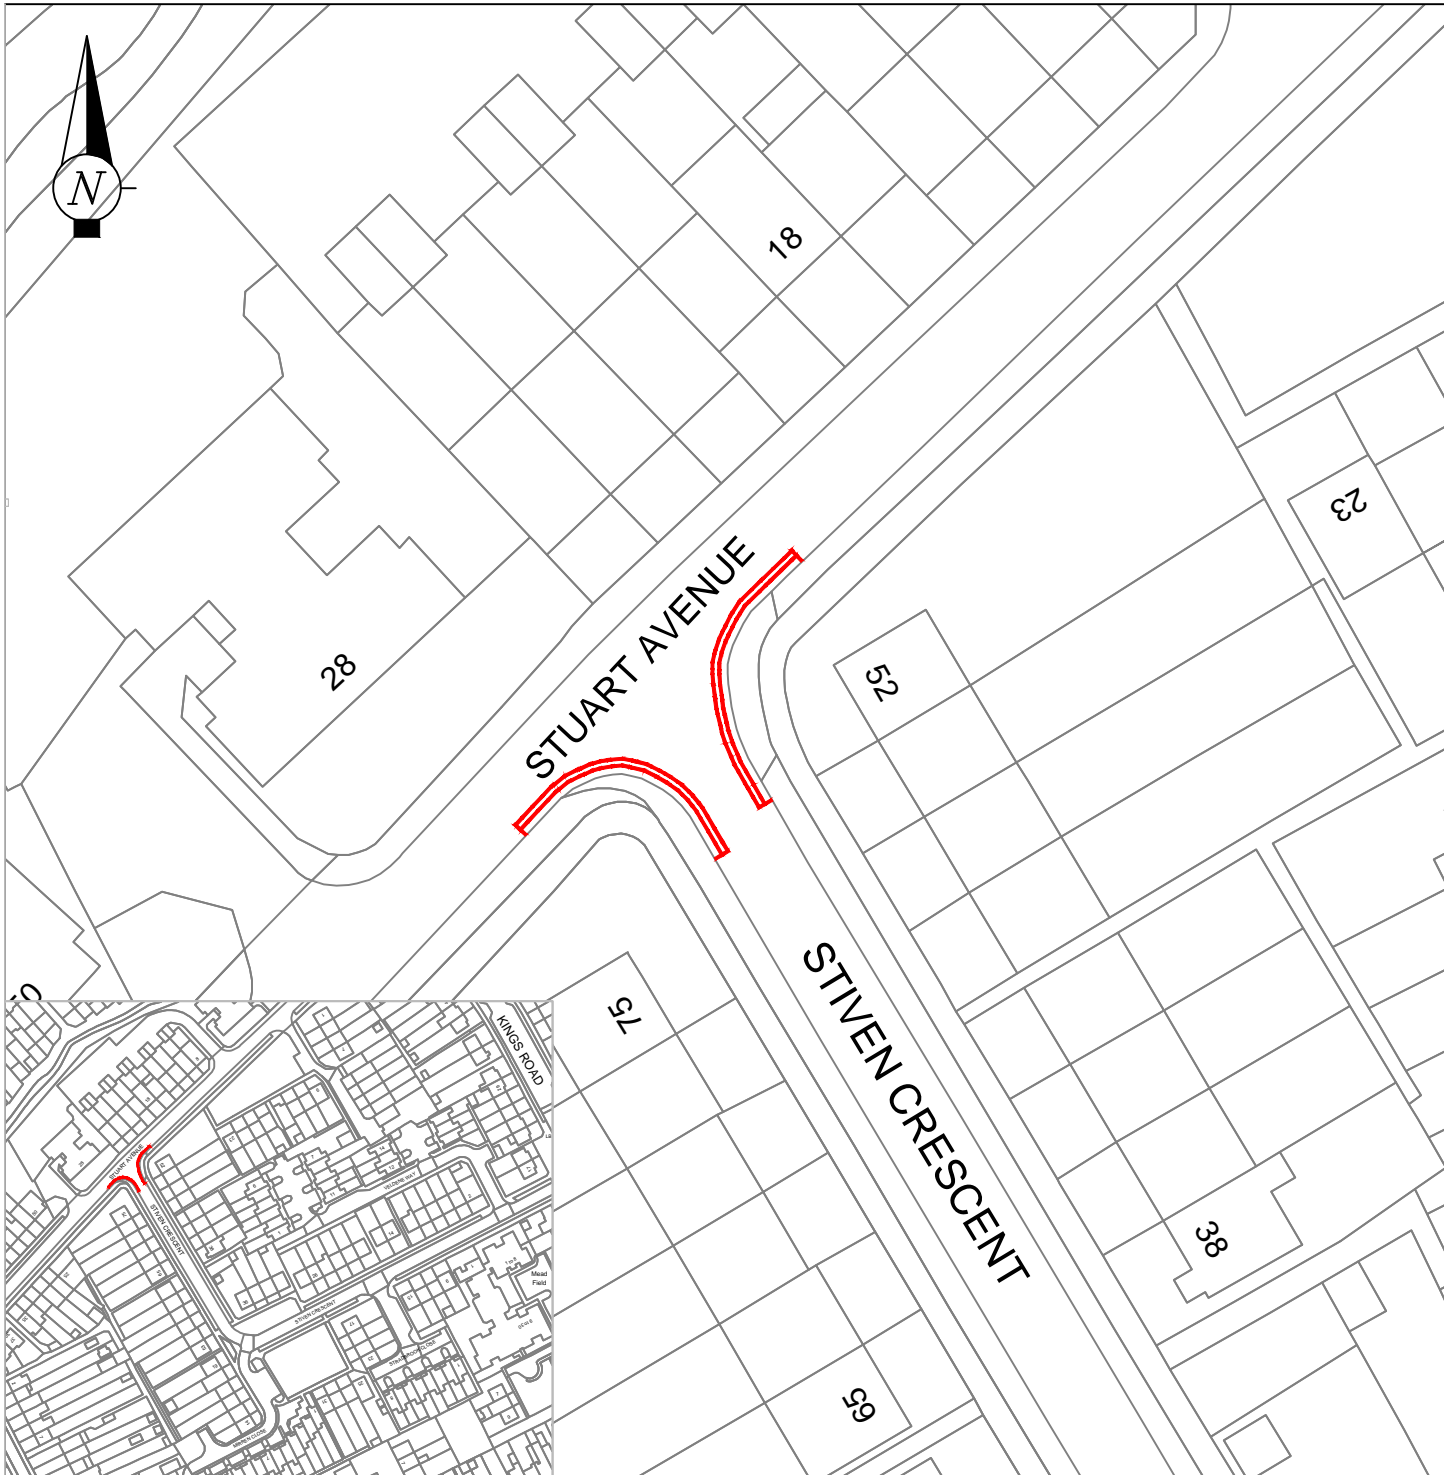

NOTES:

KEY

Proposed double yellow lines 
(at any time)

This map is reproduced from or based upon Ordnance Survey material with the permission of Ordnance Survey on behalf of the Controller of Her Majesty's Stationery Office (c) Crown copyright. Unauthorised reproduction infringes Crown Copyright and may lead to prosecution or civil proceedings. London Borough of Harrow 100019206.



COMMUNITY & ENVIRONMENT
TRANSPORTATION

P.O. Box 39, Civic Centre,
Harrow, Middlesex. HA1 2XA
Tel: 020 8863 5611
Fax: 020 8420 9611

A	ORIGINAL ISSUE – FOR CONSULTATION	26/11/2019
---	-----------------------------------	------------

Designation	Details of Revision	Date
Project		


LSPP

Title	STIVEN CRESCENT
-------	------------------------

Scale	Drawn	Checked
1:500 @ A4	NS Date 26/11/2019	

Drawing no

Autocad file
 D:\TRAFFIC___Projects\TPR0043 HAR Local Safety Parking
 Schemes (Problem Streets)_2019-20_LSPP Batch 1\Stage
 2\Drawings\Drawings For Consultation.dwg

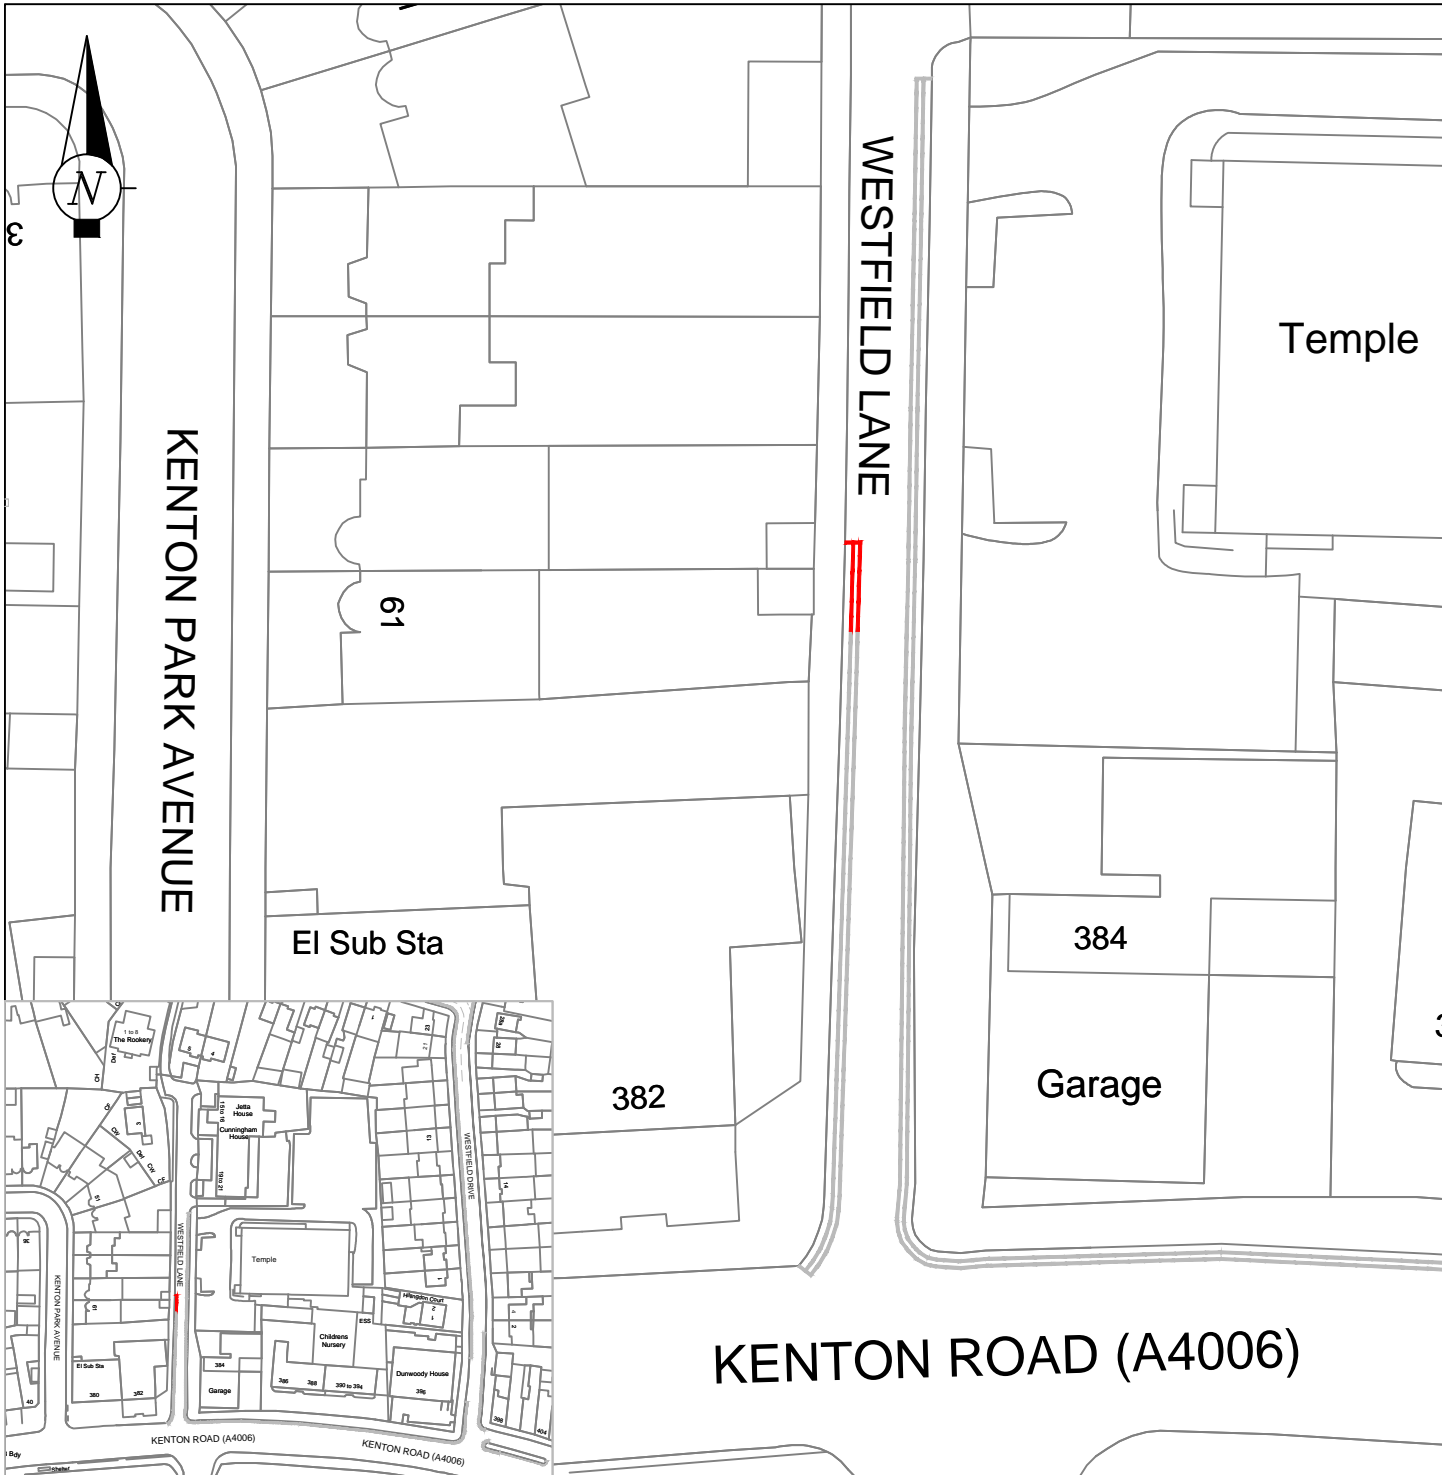

NOTES:

KEY

Proposed double yellow lines (at any time) =====

Existing double yellow lines =====

This map is reproduced from or based upon Ordnance Survey material with the permission of Ordnance Survey on behalf of the Controller of Her Majesty's Stationery Office (c) Crown copyright. Unauthorised reproduction infringes Crown Copyright and may lead to prosecution or civil proceedings. London Borough of Harrow 100019206.



COMMUNITY & ENVIRONMENT
TRANSPORTATION

P.O. Box 39, Civic Centre,
Harrow, Middlesex. HA1 2XA
Tel: 020 8863 5611
Fax: 020 8420 9611

A	ORIGINAL ISSUE – FOR CONSULTATION	02/12/2019
---	-----------------------------------	------------


Designation	Details of Revision	Date
Project		
	LSPP	

Title	WESTFIELD LANE
-------	-----------------------

Scale	Drawn	Checked
1:1000 @ A4	NS	
	Date	
	02/12/2019	

Drawing no

Autocad file
 D:\TRAFFIC\...Projects\TPR0043 HAR Local Safety Parking
 Schemes (Problem Streets)_2019-20_LSPP Batch 1\Stage
 2\Drawings\Drawings For Consultation.dwg

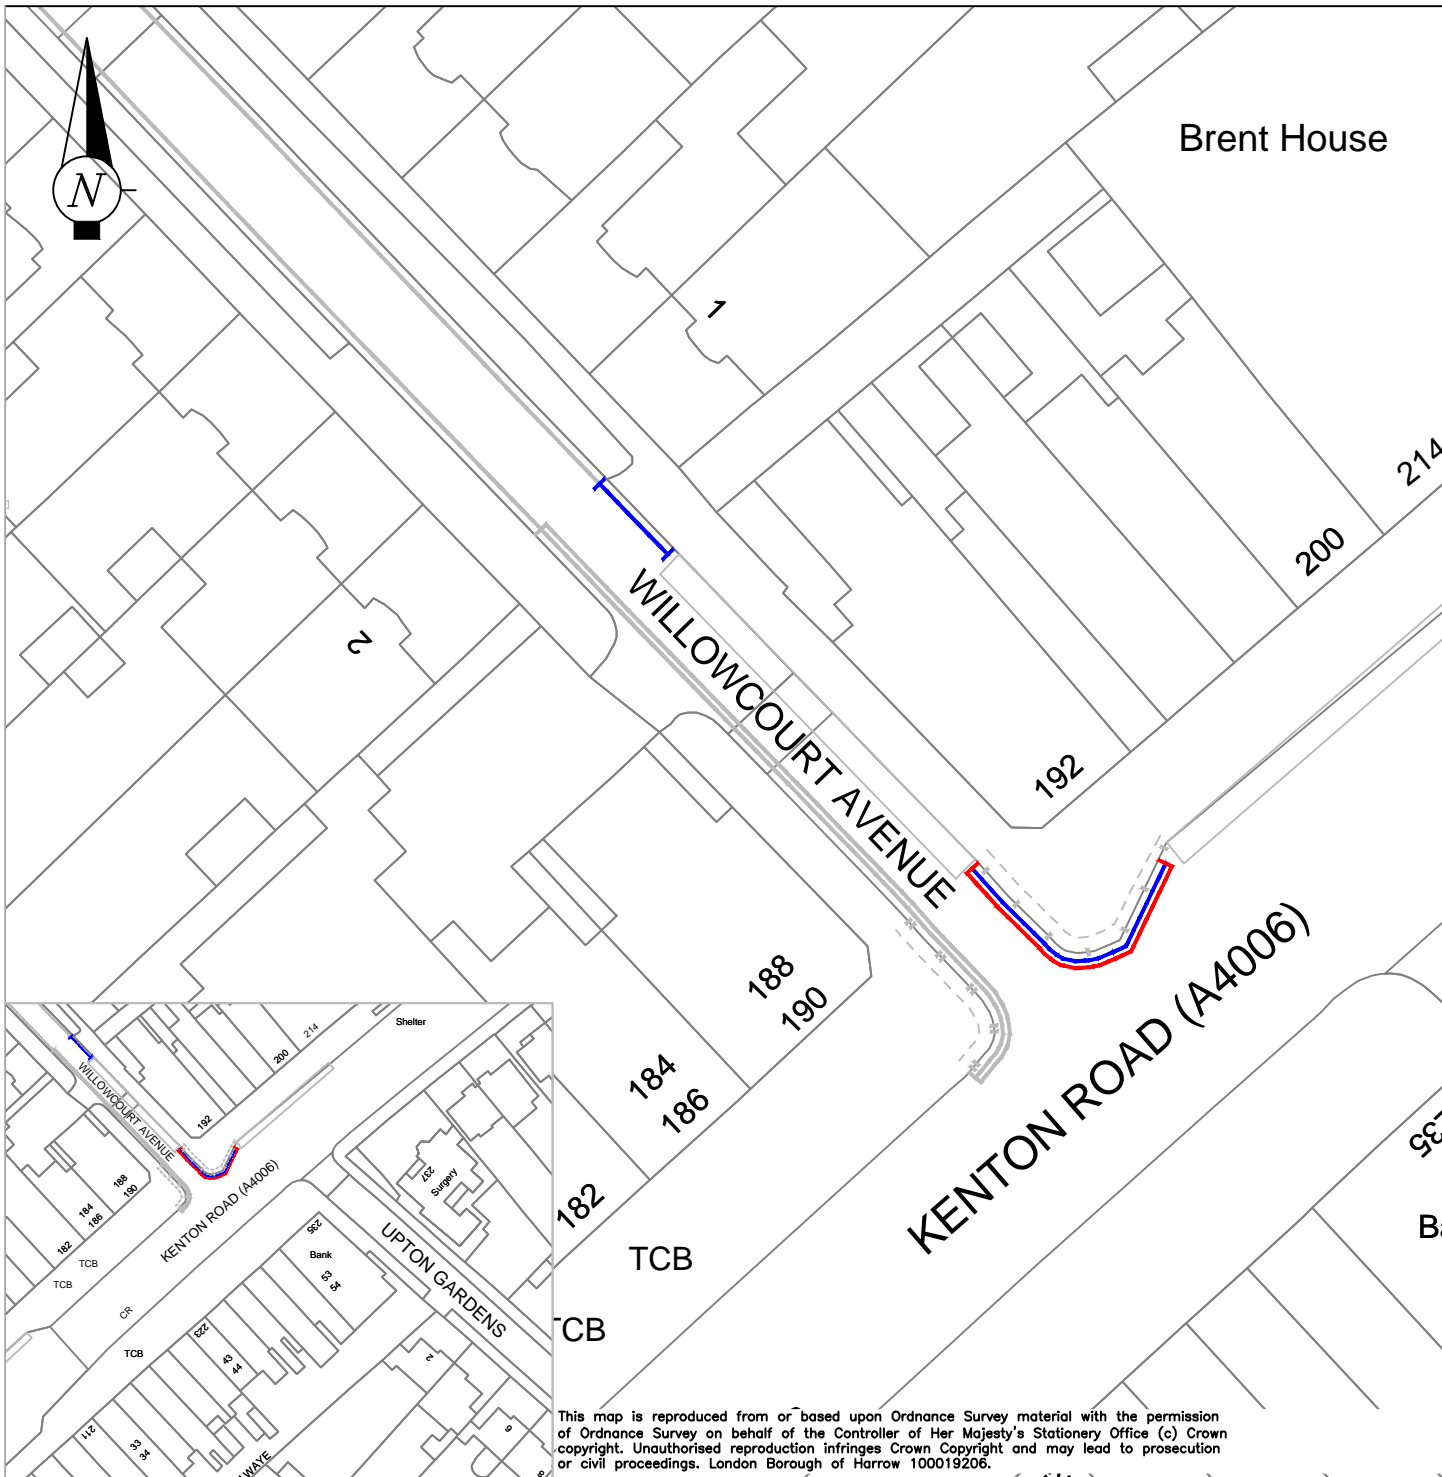

KEY

Single yellow lines (Mon-Sat, 8am-6.30pm) proposed to be converted into double yellow lines (at any time)	
Existing double yellow lines (at any time)	
Existing single yellow lines (Mon-Sat, 8am-6.30pm)	
Existing single yellow lines (Mon-Sat, 11am-12noon)	
Existing loading restrictions (Mon to Sat, 8am-6.30pm)	
Existing loading restrictions (at any time)	



COMMUNITY & ENVIRONMENT
TRANSPORTATION

P.O. Box 39, Civic Centre,
Harrow, Middlesex. HA1 2XA
Tel: 020 8863 5611
Fax: 020 8420 9611

A	ORIGINAL ISSUE – FOR CONSULTATION	02/12/2019
Designation	Details of Revision	Date
Project		
LSPP		
Title		
WILLOWCOURT AVENUE		
Scale	Drawn	Checked
1:500 @ A4	NS	
	Date	
	02/12/2019	
Drawing no		
Autocad file		
D:\TRAFFIC___Projects\TPR0043 HAR Local Safety Parking Schemes (Problem Streets)_2019-20_LSPP Batch 1\Stage 2\Drawings\Drawings For Consultation.dwg		

This map is reproduced from or based upon Ordnance Survey material with the permission of Ordnance Survey on behalf of the Controller of Her Majesty's Stationery Office (c) Crown copyright. Unauthorised reproduction infringes Crown Copyright and may lead to prosecution or civil proceedings. London Borough of Harrow 100019206.