


LB HARROW - JUBILEE CYCLE ROUTE QUEENSBURY TO STANMORE - 2.8miles

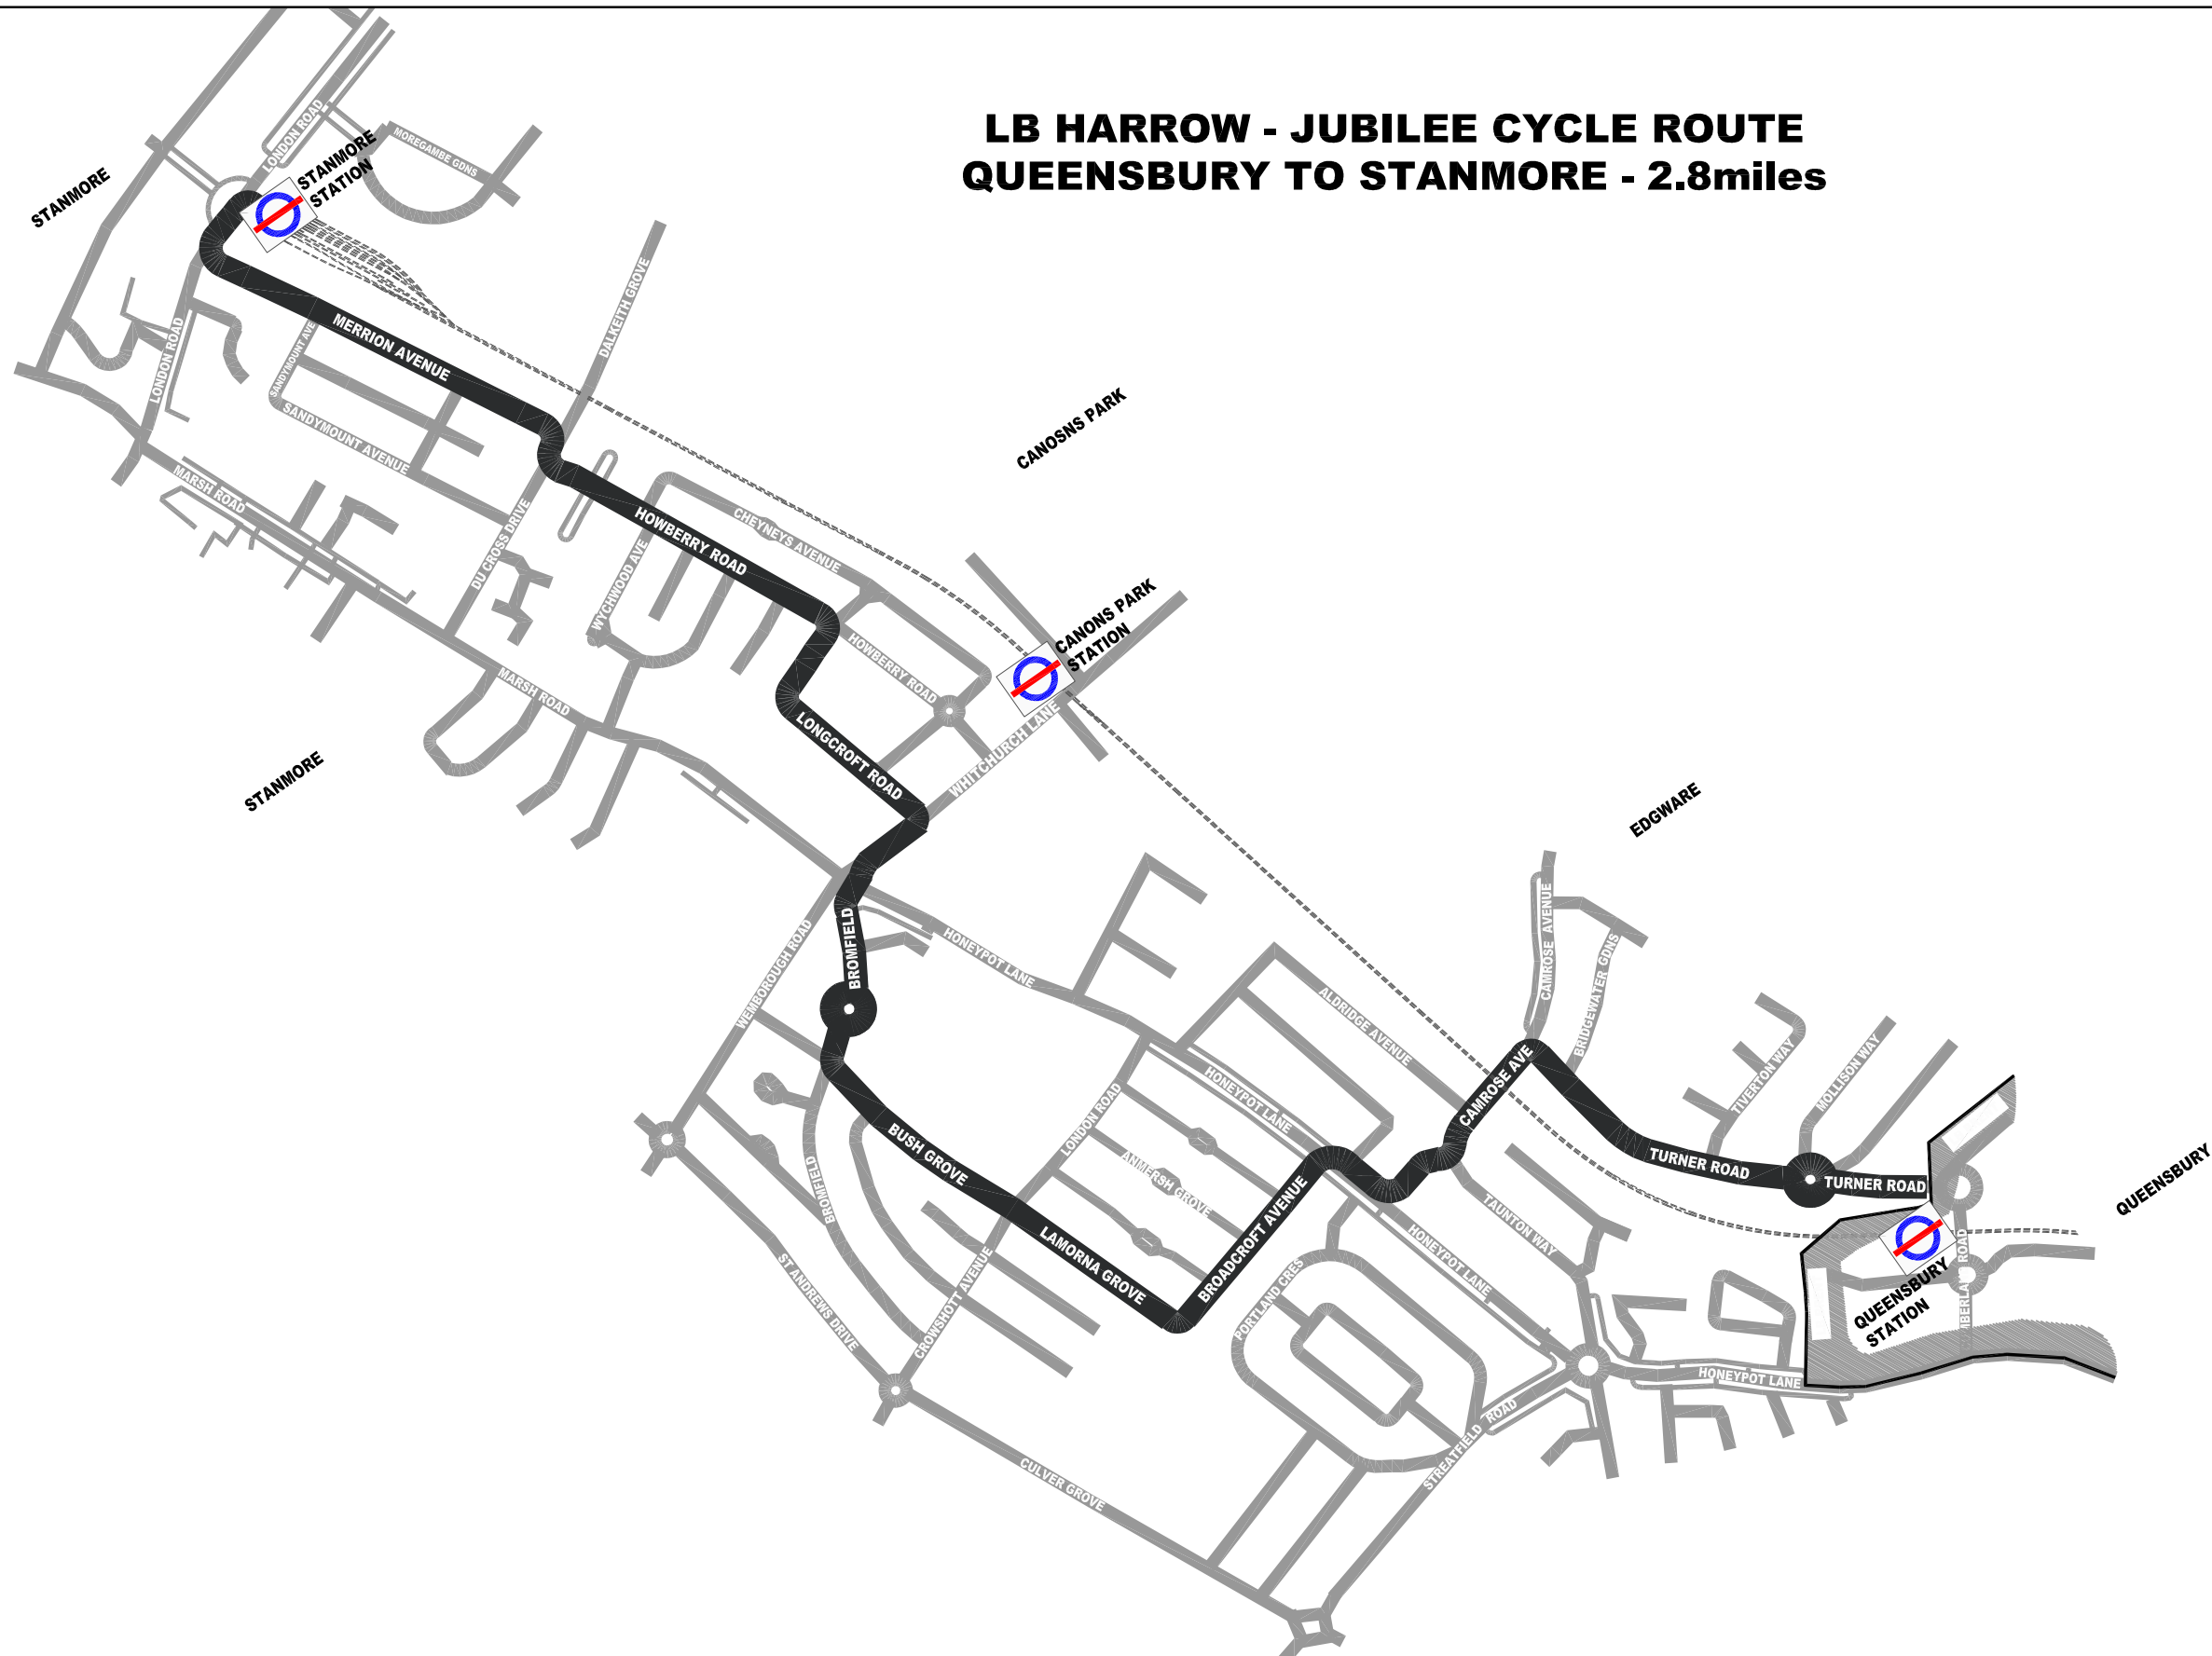

REVISION	AMENDMENT	DRAWN BY AND DATE	DESIGNED BY AND DATE	CHECKED BY AND DATE	APPROVED BY AND DATE
		DEPARTMENT TRAFFIC AND HIGHWAY NETWORK MANAGEMENT TEAM			
		PROJECT -			
		DRAWING TITLE JUBILEE CYCLE ROUTE OVERALL PLAN			
DRAFT	SCALE (AT A3 SIZE) NTS	ISSUING OFFICE TRAFFIC TEAM	DRAWING NUMBER NA		REVISION A
ISSUE		TELEPHONE -			

Reproduction from the Ordnance Survey Mapping with the permission of the Controller of Her Majesty's Stationary Office © Crown Copyright. Unauthorized reproduction infringes Crown Copyright and may lead to prosecution or civil proceedings. London Borough of Harrow 100019206.