


LB HARROW NORTHERN CYCLE ROUTE PINNER TO EDGWARE - 6MILES

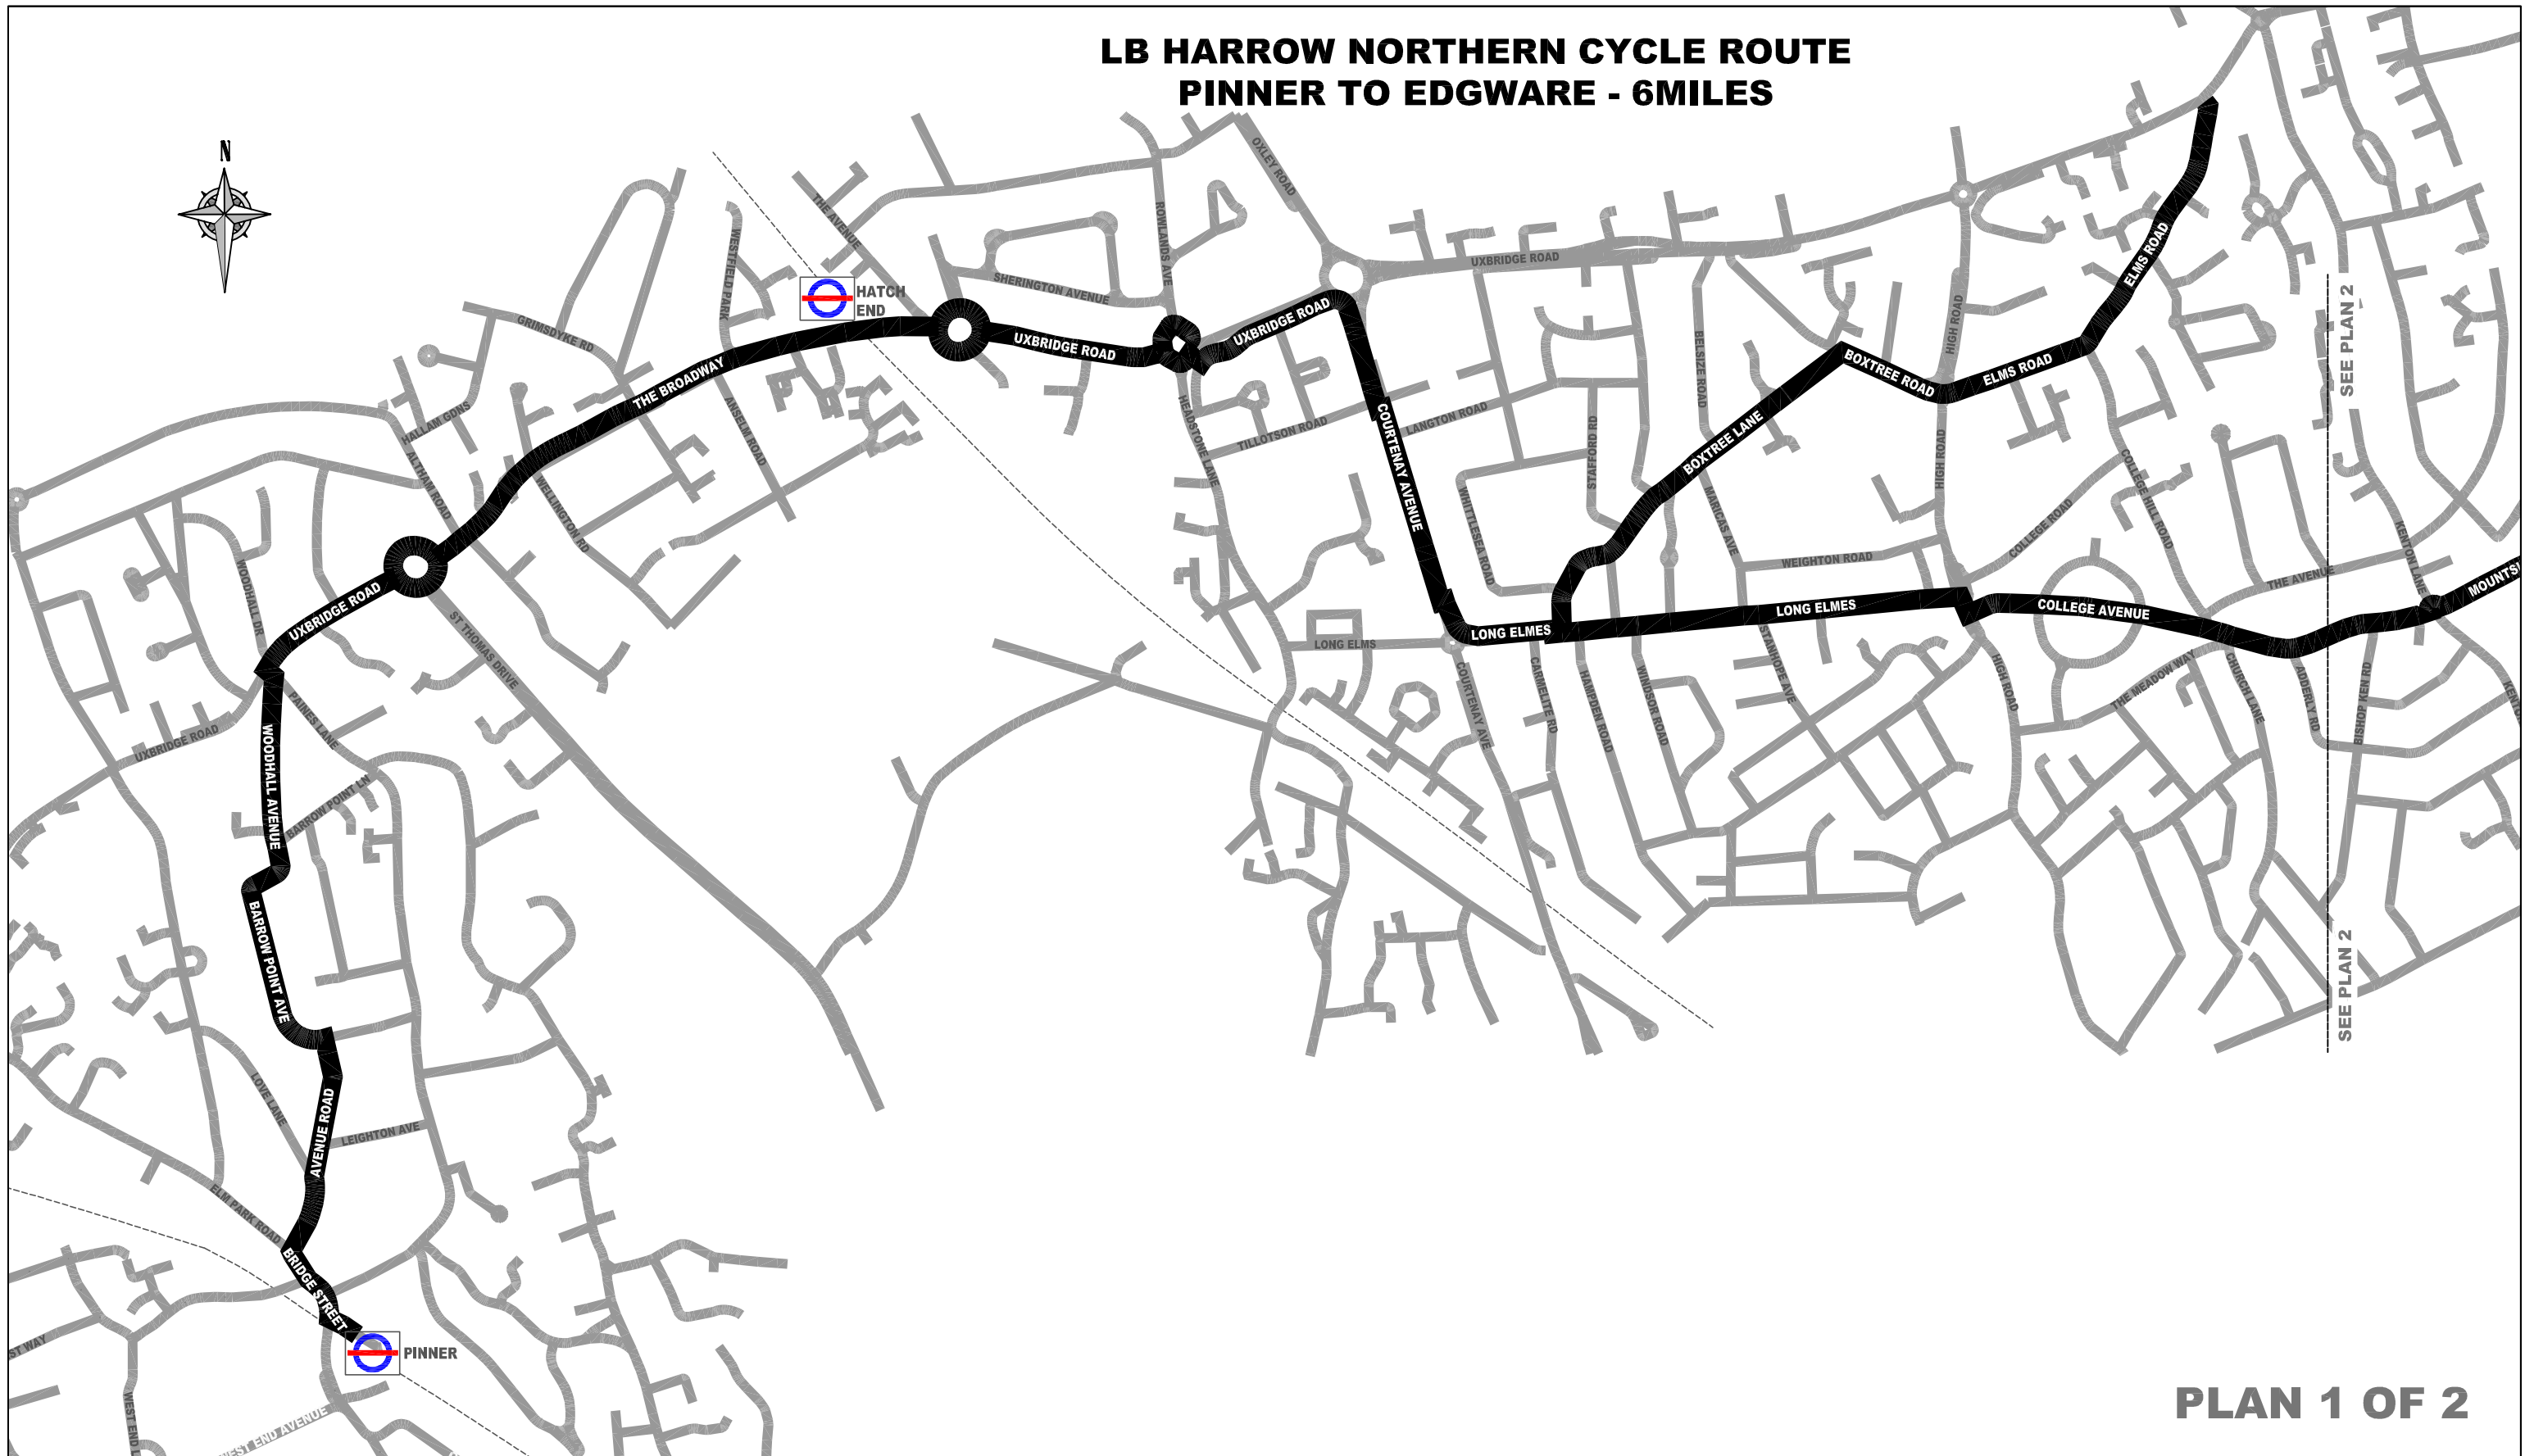


PLAN 1 OF 2

REVISION	AMENDMENT	DRAWN BY AND DATE	DESIGNED BY AND DATE	CHECKED BY AND DATE	APPROVED BY AND DATE
		DEPARTMENT TRAFFIC AND HIGHWAY NETWORK MANAGEMENT TEAM			
		PROJECT -			
		DRAWING TITLE NORTHERN CYCLE ROUTE OVERALL PLAN 1			
DRAFT	SCALE (AT A3 SIZE) NTS	ISSUING OFFICE TRAFFIC TEAM	DRAWING NUMBER		REVISION
ISSUE		TELEPHONE -	NA		A

Reproduction from the Ordnance Survey Mapping with the permission of the Controller of Her Majesty's Stationary Office © Crown Copyright. Unauthorized reproduction infringes Crown Copyright and may lead to prosecution or civil proceedings. London Borough of Harrow 100019206.

LB HARROW NORTHERN CYCLE ROUTE PINNER TO EDGWARE - 6MILES

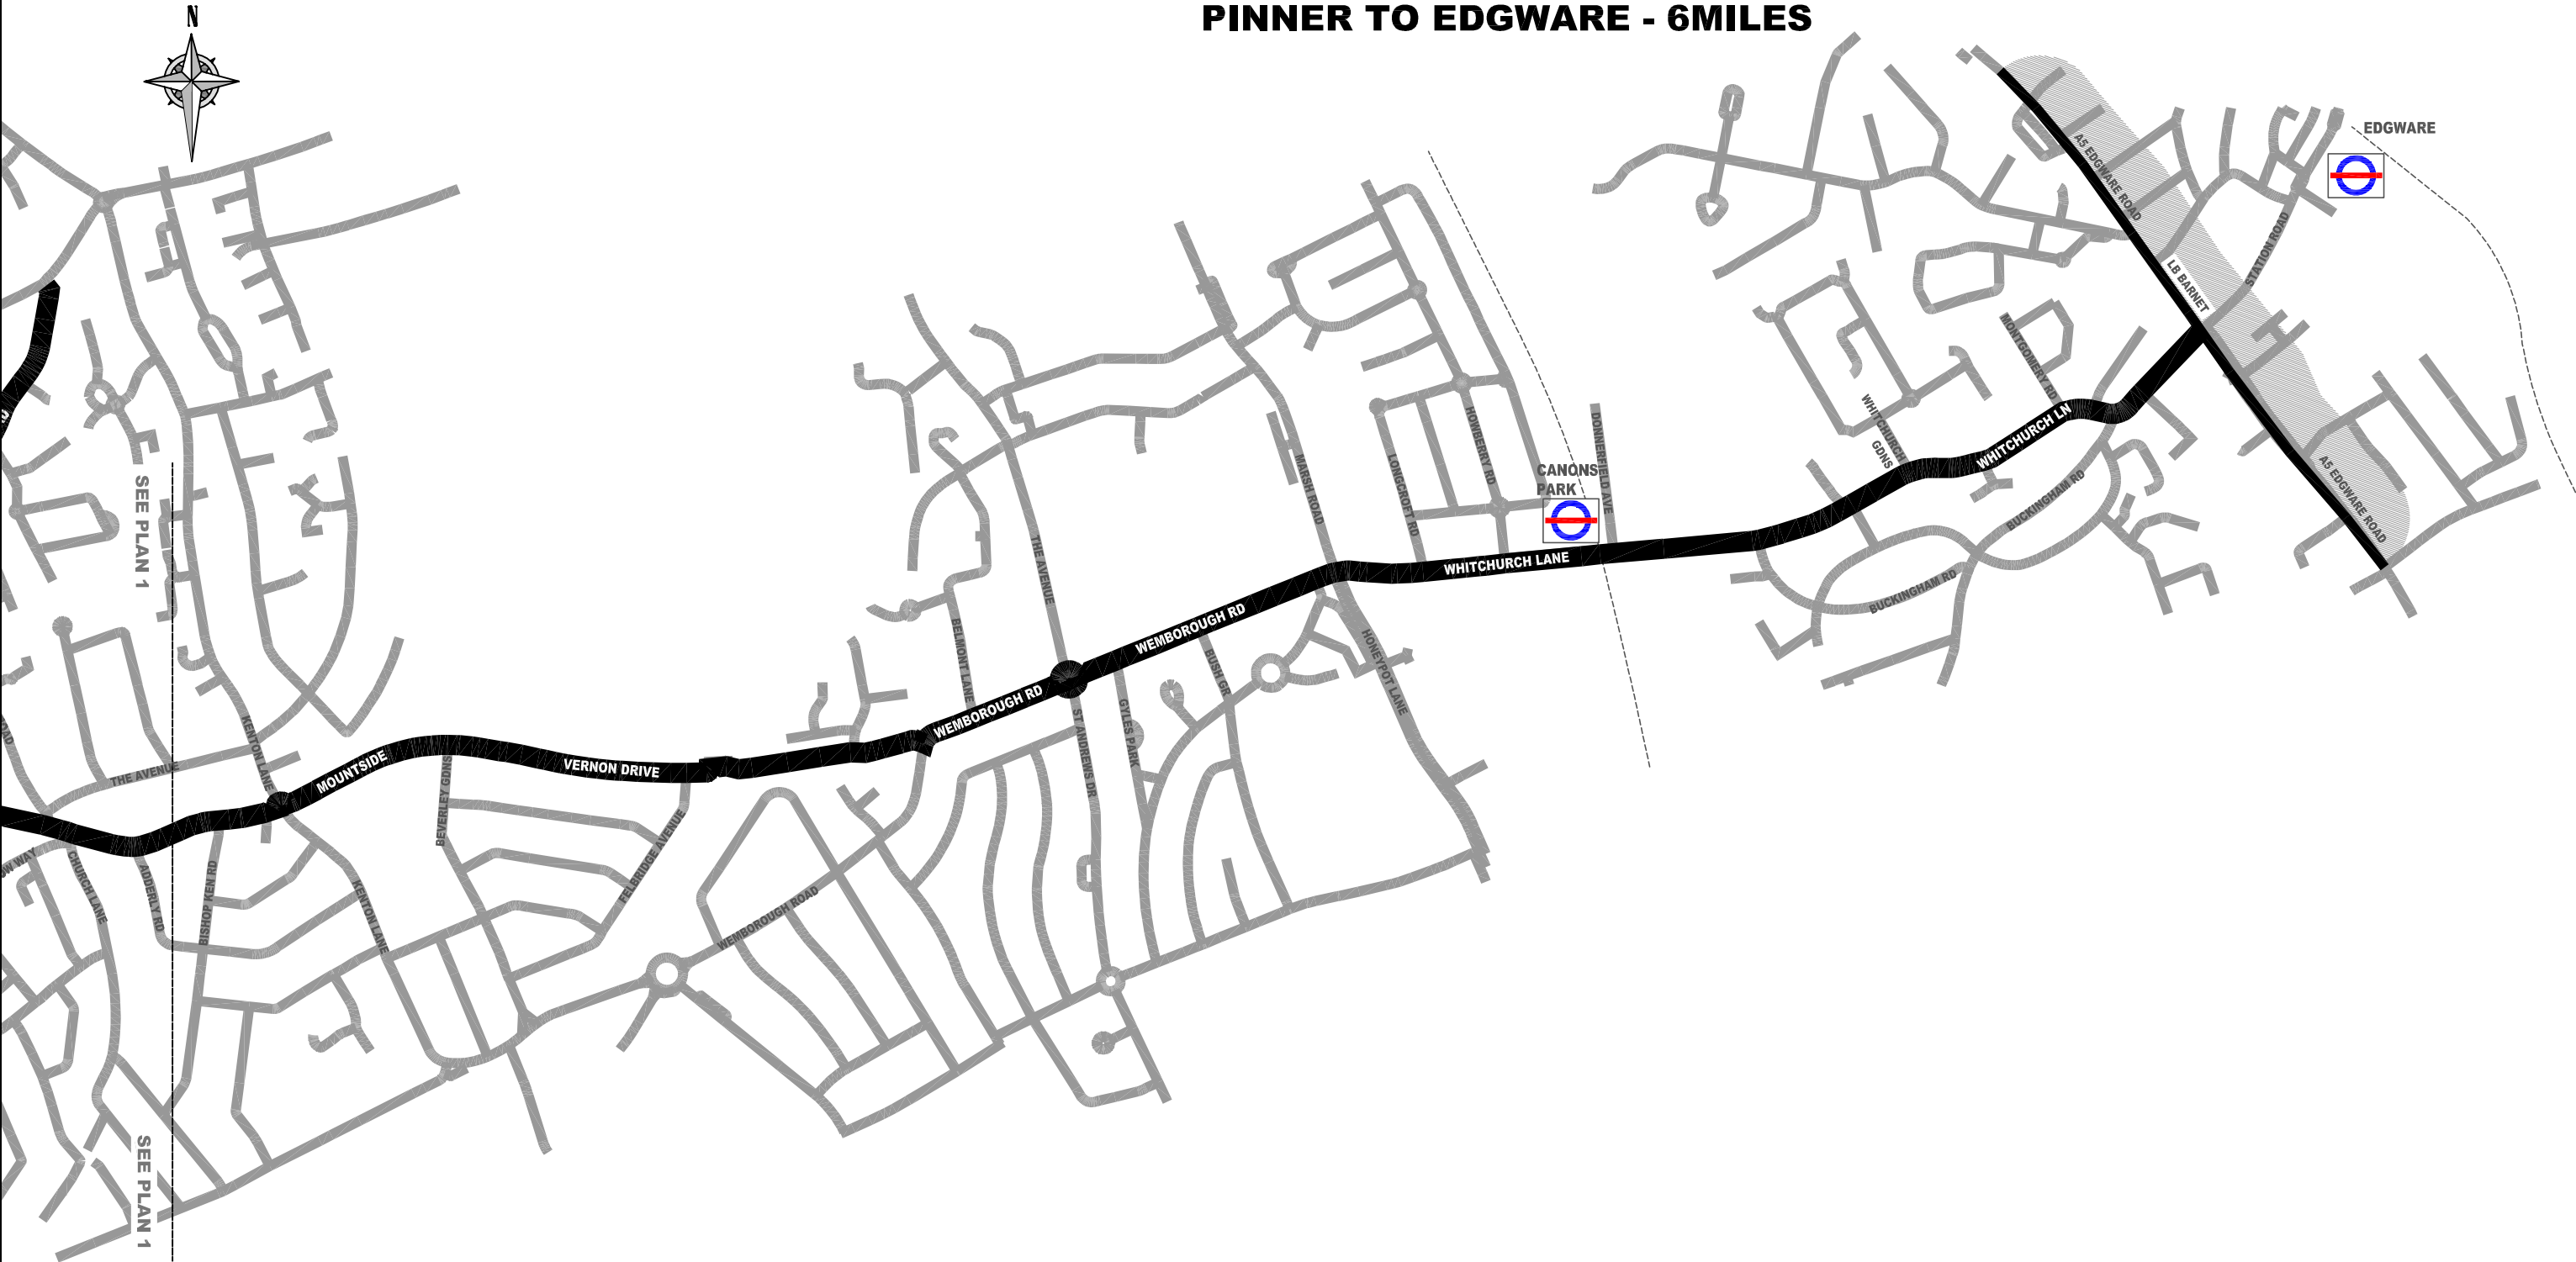

PLAN 2 OF 2

REVISION	AMENDMENT	DRAWN BY AND DATE	DESIGNED BY AND DATE	CHECKED BY AND DATE	APPROVED BY AND DATE
		DEPARTMENT TRAFFIC AND HIGHWAY NETWORK MANAGEMENT TEAM			
		PROJECT -			
		DRAWING TITLE NORTHERN CYCLE ROUTE OVERALL PLAN 2			
DRAFT	SCALE (AT A3 SIZE) NTS	ISSUING OFFICE TRAFFIC TEAM	DRAWING NUMBER		REVISION
ISSUE		TELEPHONE -	NA		A

Reproduction from the Ordnance Survey Mapping with the permission of the Controller of Her Majesty's Stationary Office © Crown Copyright. Unauthorized reproduction infringes Crown Copyright and may lead to prosecution or civil proceedings. London Borough of Harrow 100019206.