

Streatfield Road.
Experimental Disabled Parking
Place

Draft Order

Notice of intention

Plan

Display from

2 July 2020

to

29 December 2020

Statement of reasons: temporary disabled parking bay associated with the introduction of COVID-19 measures.

Project Officer: Johann Alles



TRAFFIC MANAGEMENT ORDER

2020 No. 30

The Harrow (Free Parking Places) (Disabled Persons) Experimental Traffic Order 2020

Made 29 June 2020

Coming into operation 9 July 2020

ARRANGEMENT OF ARTICLES

PART I - PRELIMINARY

	<u>Article</u>
Citation and Commencement	1
Interpretation	2

PART II – DESIGNATION OF PARKING PLACES

Designation of parking Places	3
Vehicles for which parking places are designated	4

PART III – SUPPLEMENTARY PROVISIONS

Manner of standing in a parking place for vehicles displaying a disabled person's badge	5
Power to suspend the use of a parking place	6
Restriction on the use of a parking place	7
Exceptions for waiting in a parking place when not displaying a disabled person's badge	8
Manner of waiting in a parking place for vehicles excepted in Article 8	9
Movement of a vehicle in a parking place in an emergency	10
Placing of traffic signs	11
Power to modify or suspend this Order	12
Schedule	

The Council of the London Borough of Harrow, after consulting the Commissioner of Police for the Metropolis, in exercise of the powers conferred by Section 9 of the Road Traffic Regulation Act 1984¹, as amended by the Local Government Act 1985², and of all other powers thereunto enabling, hereby make the following order:

¹ 1984 c.27

² 1985 c.51

PART I
PRELIMINARY

Commencement and Citation

1. This order shall come into operation on 9 July 2020 and may be cited as the Harrow (Free Parking Places) (Disabled Persons) Experimental Traffic Order 2020.

Interpretation

2. (1) In this order, except where the context otherwise requires:

“Council” means the Council of the London Borough of Harrow

“disabled person's badge” has the same meaning as in The Local Authorities' Traffic Orders (Exemptions for Disabled Persons) (England) Regulations 2000³;

“driver”, in relation to a vehicle waiting in a parking place, means the person driving the vehicle at the time it was left in the parking place;

“enactment” means any enactment, whether public general or local, and includes any order, bylaw, rule, regulation, scheme or other instrument having effect by virtue of an enactment;

“goods” means goods of any kind whether animate or inanimate and includes postal packets of any description; and “delivering” and “collecting” in relation to any goods includes checking the goods for the purpose of their delivery or collection;

“goods carrying vehicle” means a motor vehicle which is constructed or adapted for use for the carriage of goods or burden of any description and is not drawing a trailer;

“one way street” means a street in which the driving of vehicles otherwise than in one direction is prohibited;

“owner” in relation to a vehicle means the person by whom such vehicle is kept and used;

“civil enforcement officer” has the same meaning as given by the Traffic Management Act 2004⁴;

“parking place” means any area on a street assigned as a parking place by this order;

³ 2000 No. 683

⁴ 2004 c.18

“parking space” means an individual space marked out in accordance with the provisions of the Traffic Signs Regulations and General Directions 2016⁵ within a parking place;

“passenger vehicle” means a motor vehicle (other than a motor cycle or invalid carriage) constructed or adapted solely for the carriage of not more than twelve passengers (exclusive of the driver), and their effects and not drawing a trailer;

“permitted hours” means at any time;

“Schedule” means the Schedule to this order;

“street” includes part of a street.

- (2) Any reference in this order to any enactment shall be constructed as a reference to that enactment as amended, applied, consolidated, re-enacted by or as having effect by virtue of any subsequent enactment.
- (3) Any reference on this order to a numbered Article shall, unless the context otherwise requires, be constructed as a reference to the Article bearing that number in this order.
- (4) For the purposes of this order a vehicle shall be regarded as displaying a disabled person's badge in the relevant position when it is so regarded for the purposes of Regulation 4 of The Local Authorities' Traffic Orders (Exemptions for Disabled Persons) (England) Regulations 2000.
- (5) For the purposes of this order a vehicle shall be deemed to wait in a disabled parking place if any part of the bay within the marked extents is below the vehicle or its load if any, providing the vehicle is stationary.

PART II

DESIGNATION OF PARKING PLACES

Designation of parking places

3. Each area on a street comprising the length of carriageway of a street specified in the Schedule to this Order and bounded on one side of that length by the edge of the carriageway and marked in accordance with the Traffic Signs Regulations and General Directions 2016 is designated as a parking place for the purposes of this order.

Vehicles for which parking places are designated

4. Each parking place may be used, subject to the provisions of this order, for the leaving during the permitted hours of such disabled persons' vehicles as display in the relevant position, a disabled person's badge.

⁵ 2016 No. 362

PART III

SUPPLEMENTARY PROVISIONS

Manner of standing in a parking place for vehicles displaying a disabled person's badge

5. The driver of a vehicle waiting in a parking place during the permitted hours in accordance with the foregoing provisions of this order shall cause it to stand:-
- (a) (i) if the parking place is not in a one-way street, so that the left or near side of the vehicle is adjacent to the left-hand edge of the carriageway; and
 - (ii) that the distance between the edge of the carriageway and the nearest wheel of the vehicle is not more than 0.30 metres; and
 - (b) so that every part of the vehicle is within the marked limits of every parking space within the parking place; and
 - (c) that no part of the vehicle obstructs any vehicle means of ingress to or egress from any premises adjacent to the side of the road on which the vehicle is waiting.

Power to suspend the use of a parking place

6. (1) Any person duly authorised by the council or the Commissioner of Police of the Metropolis may suspend the use of a parking place or any part thereof, during the permitted hours whenever he considers such suspension reasonably necessary, for;
- (a) the purpose of facilitating the movement of traffic, promoting its safety, or the stopping of other vehicles;
 - (b) the purpose of any building operation, demolition or excavation adjacent to the parking place, the maintenance, improvement or reconstruction of the highway or the cleansing of gullies in or adjacent to the parking place, the laying, erection, alteration or repair in or adjacent to the parking place of any sewer or of any main, pipe or apparatus for the supply of gas, water or electricity or of any telegraphic line or the placing, maintenance or removal of any traffic sign;
 - (c) the convenience of occupiers of premises adjacent to the parking place on any occasion of the removal of furniture to or from one office or dwelling house adjacent to the parking place from or to a depository, another office or dwelling-house;
 - (d) any occasion when it is likely by reason of some special attraction that any street will be thronged or obstructed;
 - (e) the convenience of occupiers or premises adjacent to the parking place at times of weddings or funerals, or on any other special occasions.

- (2) A police constable in uniform, a traffic warden or a civil enforcement officer may suspend for not more than twenty-four hours the use of a parking place or any part thereof whenever he considers such suspension reasonably necessary for the purpose of facilitating the movement of traffic or promoting its safety.
- (3) On any suspension of the use of a parking place or any part thereof in accordance with the provisions of paragraph (1) or, as the case may be, paragraph (2) of this Article, any person duly authorised by the council may temporarily remove all signs and markings relating to any disabled persons parking space and any post bracket or support on which the signs are fitted.

Restriction on the use of a parking place

7. During the permitted hours no person shall use any parking place or any vehicle whilst it is in a parking place in connection with the sale or offering or exposing for sale of any goods to any person in or near the parking place or in connection with the selling or offering for sale of his skill in handicraft or his services in any other capacity.

Provided that nothing in this Article shall prevent the sale or offering or exposing for sale of goods from a vehicle if the vehicle is one to which the provisions of Article 8 (1) apply.

Exceptions for waiting in a parking place when not displaying a disabled person's badge

8. (1) Notwithstanding the foregoing provisions of this order, any vehicle may wait during the permitted hours in any part of a parking place if the use of that part has not been suspended and if;
 - (a) the vehicle is waiting for a period not exceeding two minutes or such longer period as a police constable in uniform, a traffic warden or a civil enforcement officer may approve to enable a person to board or alight from the vehicle or load thereon or unload his personal luggage;

Provided that if the said person is a person suffering from any disability or injury which seriously impairs his ability to walk, or who is blind, the vehicle may wait for so long as may be necessary to enable that person to board or alight from the vehicle or load thereon or unload his personal luggage;
 - (b) the vehicle is waiting owing to the driver being prevented from proceeding by circumstances beyond his control or to such waiting being necessary in order to avoid an accident;
 - (c) the vehicle is used for fire brigade, ambulance or police purposes, or if not being a passenger vehicle, is being used in the service of a local authority in pursuance of statutory powers or duties provided that in all the circumstances it is reasonably necessary in the exercise of such powers or the performance of such duties, for the vehicle to wait in the parking place in which it is waiting;
 - (d) the vehicle is waiting only for so long as may be necessary to enable it to be used in connection with the removal of any obstruction in traffic;

- (e) the vehicle is waiting :-
 - (i) while postal packets addressed to premises adjacent to the parking place in which the vehicle is waiting are being unloaded from the vehicle or, having been unloaded, are being delivered, or;
 - (ii) while postal packets are being collected for loading on the vehicle from premises or posting boxes adjacent to the parking place in which the vehicle is waiting or, having been so collected, are being loaded thereon;
 - (f) the vehicle not being a passenger vehicle is waiting only for so long as may be necessary to enable it to be used for any purpose specified in Article 6(1)(b);
 - (g) the vehicle is in actual use in connection with the removal of furniture to or from one office or dwelling-house adjacent to the parking place from or to a depository or another office or dwelling-house;
 - (h) in any other case the vehicle is waiting for the purpose of delivering or collecting goods or loading or unloading a vehicle at premises adjacent to the parking place in which the vehicle is waiting and the vehicle does not wait for such purpose for more than twenty minutes or such longer period as a police officer, a traffic warden or a civil enforcement officer may approve.
- (2) Except as provided by this order, the driver or person in charge of a vehicle shall not cause or permit a vehicle to wait in a parking place during permitted hours.

Manner of waiting in a parking place for vehicles excepted in Article 8

9. No person shall cause or permit a vehicle to wait in a parking place by virtue of the provisions of paragraph 1 (e), (f), (g) or (h) of Article 8 unless;
- (a) the longitudinal axis of the vehicle is parallel to the edge of the carriageway nearest to the vehicle, and;
 - (b) the distance between the said edge and the nearest wheel of the vehicle is not more than 0.30 metres and;
 - (c) no part of the vehicle obstructs any vehicular means of ingress to or egress from any premises adjacent to the side of the road on which the vehicle is waiting.

For the purposes of the last foregoing sub-paragraph, the expression “premises” shall not include any premises to or from which furniture is being removed by virtue of the provisions of paragraph (1)(g) of the last preceding Article, or to or from which goods are being delivered or collected by virtue of the provisions of paragraph (1)(h) of that Article.

Movement of a vehicle in a parking place in an emergency

10. A police constable in uniform, a traffic warden or a civil enforcement officer may move or cause to be moved, in an emergency, to any place he thinks fit, any vehicle left unattended in a parking place.

Placing of traffic signs

11. The council shall place and maintain traffic signs indicating the limits of each parking place and parking space and that each parking place and parking space may only be used by vehicles referred to in Article 4.

Power to modify or suspend this Order

12. In pursuance of section 10(2) of the Road Traffic Regulation Act 1984, the Director of Public Realm for the time being in the London Borough of Islington, or some person authorised on that behalf by him, may, if it appears to him or that person essential in the interests of the expeditious, convenient and safe movement of traffic or for preserving or improving the amenities of the area through which any road affected by this Order runs, modify or suspend this Order or any provision thereof.

Dated this twenty ninth day of June 2020

David Eaglesham
Head of Traffic, and Highways Asset Management
(the officer appointed for this purpose)

SCHEDULE (see Article 3)

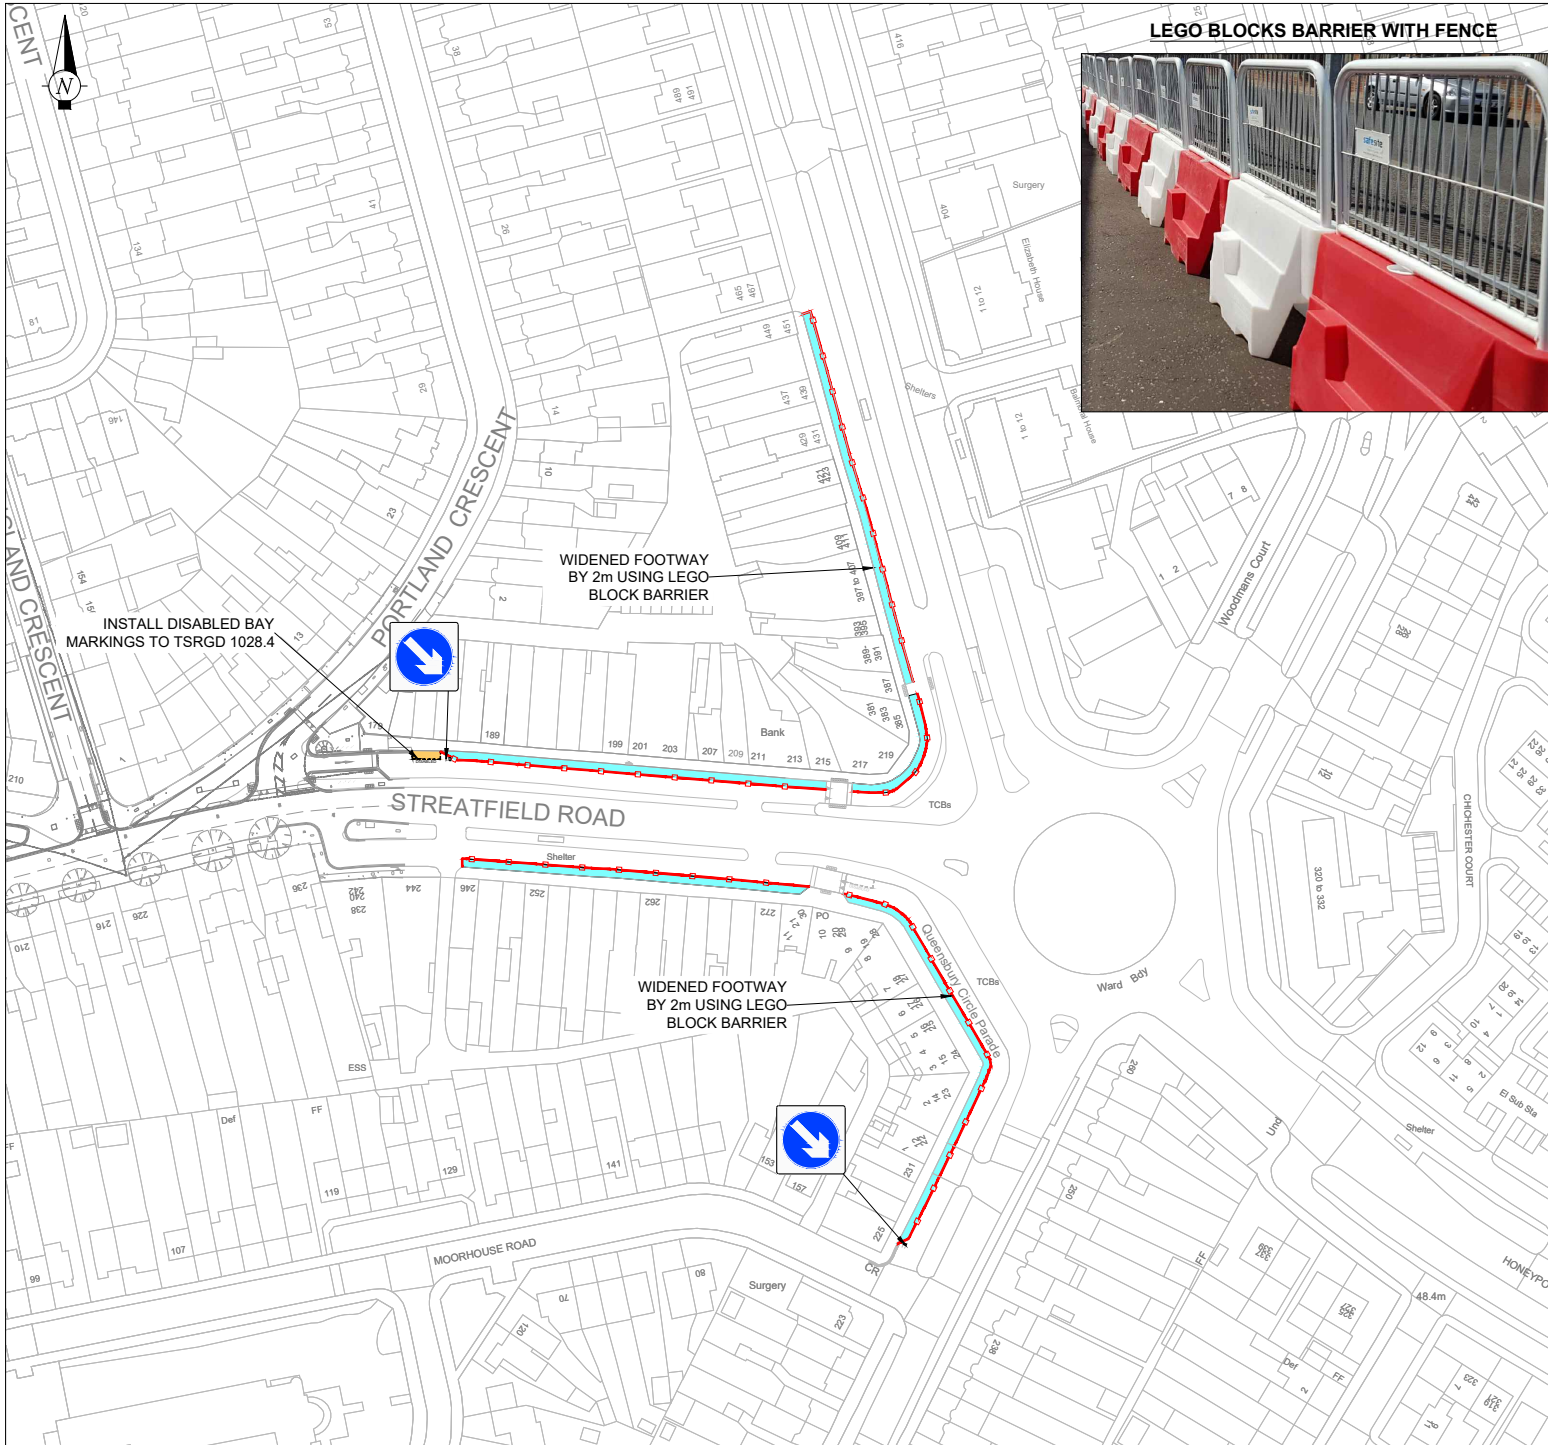
AREAS ON STREETS DESIGNATED AS PARKING PLACES

- 1 THE SERVICE ROAD FRONTING NO. 179 TO 219 STREATFIELD ROAD
the north side, from a point opposite the party wall of 181 and 183 Streatfield Road
eastward for a distance of 6.60 metres.

1. NOTICE IS HEREBY GIVEN that the Council of the London Borough of Harrow on 29 June 2020 made the above mentioned order under Section 9 of the Road Traffic Regulation Act 1984 as amended by the Local Government Act 1985 and all other enabling powers.
2. The general effect of the Order will be to:
 - a. designate a free parking place in the service road fronting No. 179 to 219 Streatfield Road, the north side, adjacent No. 183, for vehicles displaying a valid disabled person's badge (commonly referred to as "the Blue Badge");
 - b. provide that the parking places will operate "at any time";
3. A copy of the order, which will come into operation on 9 July 2020, of a map of the relevant area, the notice of making and of the Council's statement of reasons for making the Order, can all be inspected on the Harrow Council website at www.harrow.gov.uk/trafficorders, until the expiration of a period of six months from the date on which the order was made.
4. The Order has provided that in pursuance of section 10(2) of the Road Traffic Regulation Act 1984, the Council's Head of Traffic, Highways and Asset Management or some person authorised in that behalf by him, may, if it appears to him or that person essential in the interests of the expeditious, convenient and safe movement of traffic or for preserving or improving the amenities of the area through which any road affected by this Order runs, modify or suspend this Order or any provision thereof.
5. The Council will be considering in due course whether the provisions of the Experimental Order should be continued in force indefinitely by means of Order made under section 6 of the Road Traffic Regulation Act 1984. Any person may object to the making of an Order for the purpose of such indefinite continuation within a period of six months beginning from the date on which the Experimental Order came into force, or if an Experimental Order is varied or modified, beginning with the date on which such variation or modification came into force. Any objection must be in writing stating the grounds on which it is made and sent to the Head of Traffic, Highways and Asset Management at the address below quoting reference 2020-15.



Dated 2 July 2020

David Eaglesham
Head of Traffic, Highways and Asset Management
Community Directorate
PO Box 39, Civic Centre, Station Road, Harrow, HA1 2XA



LEGO BLOCKS BARRIER WITH FENCE

GENERAL KEY

- GREY REPRESENTS EXISTING
- BLACK REPRESENTS PROPOSED
-  TEMPORARY FOOTWAY WIDENING AREA
-  TEMPORARY WATER FILLED LEGO BLOCKS BARRIER WITH FENCE TOP

This map is reproduced from or based upon Ordnance Survey material with the permission of Ordnance Survey on behalf of the Controller of Her Majesty's Stationary Office (c) Crown copyright. Unauthorised reproduction infringes Crown Copyright and may lead to prosecution or civil proceedings. London Borough of Harrow 1000119206.



COMMUNITY DIRECTORATE
TRAFFIC, HIGHWAYS & ASSET MANAGEMENT

P.O. Box 39, Civic Centre,
 Harrow, Middlesex. HA1 2XA
 Tel: 020 8863 5611
 Fax: 020 8424 1040

Issued for: INFORMATION			
Revision	Details of Revision	Date	Initial
A	FOR INFORMATION	19/06/20	VK

Project Title
LONDON STREETSPACE PROGRAMME
TOWN CENTRE PEDESTRIAN SPACE

Drawing Title
STREATFIELD ROAD (HONEYPOT LANE)
SERVICE ROADS - SHOPPING PARADE
TEMPORARY FOOTWAY WIDENING

Scale NTS	Drawn VK	Checked JA
	Date 19/06/2020	

Drawing No. T/DWG/STREATFIELD ROAD PS-07	Revision A
---	---------------

Acad file Location
 C:\Harrow Traffic Scheme 2020\Transition programme\TPR0240_PS\DWG\PS-07_Streatfield Road.dwg