




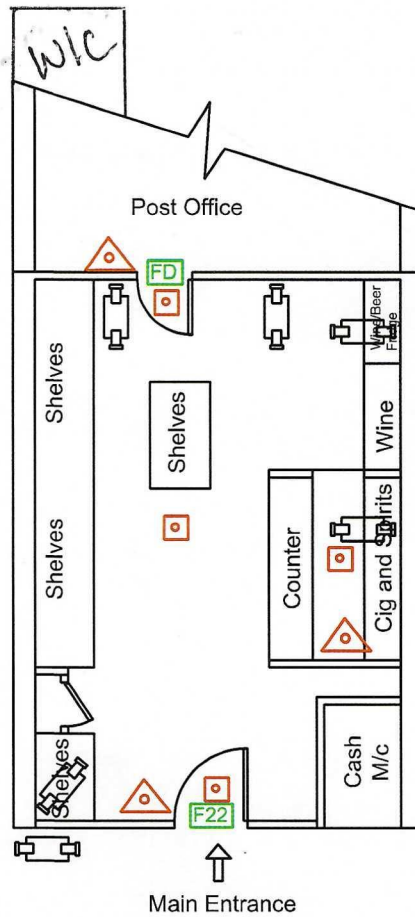


PROPOSED LICENSING PLAN



Drawing no: P/HBS/242		Date: 20th July 2020
Key	Scale: 1:100	Paper: A4
	FIRE EXTINGUISHER	
	FIRE EXIT SIGNS	
	EMERGENCY LIGHTING	
	Fire Check Door	
	CCTV CAMERAS	
CCTV RECORDING 31 DAYS		
SHUTTERS PROVIDED		
ALARM SYSTEM TO AOISPEC OR SIMILAR FITTED		

Property Address:
 147 Greenford Road
 Harrow
 HA1 3QN