


CCTV LOCATION PLAN



HD CCTV CAMERA

ENTRANCE/FIRE EXIT

FIRE EXTINGUISHER

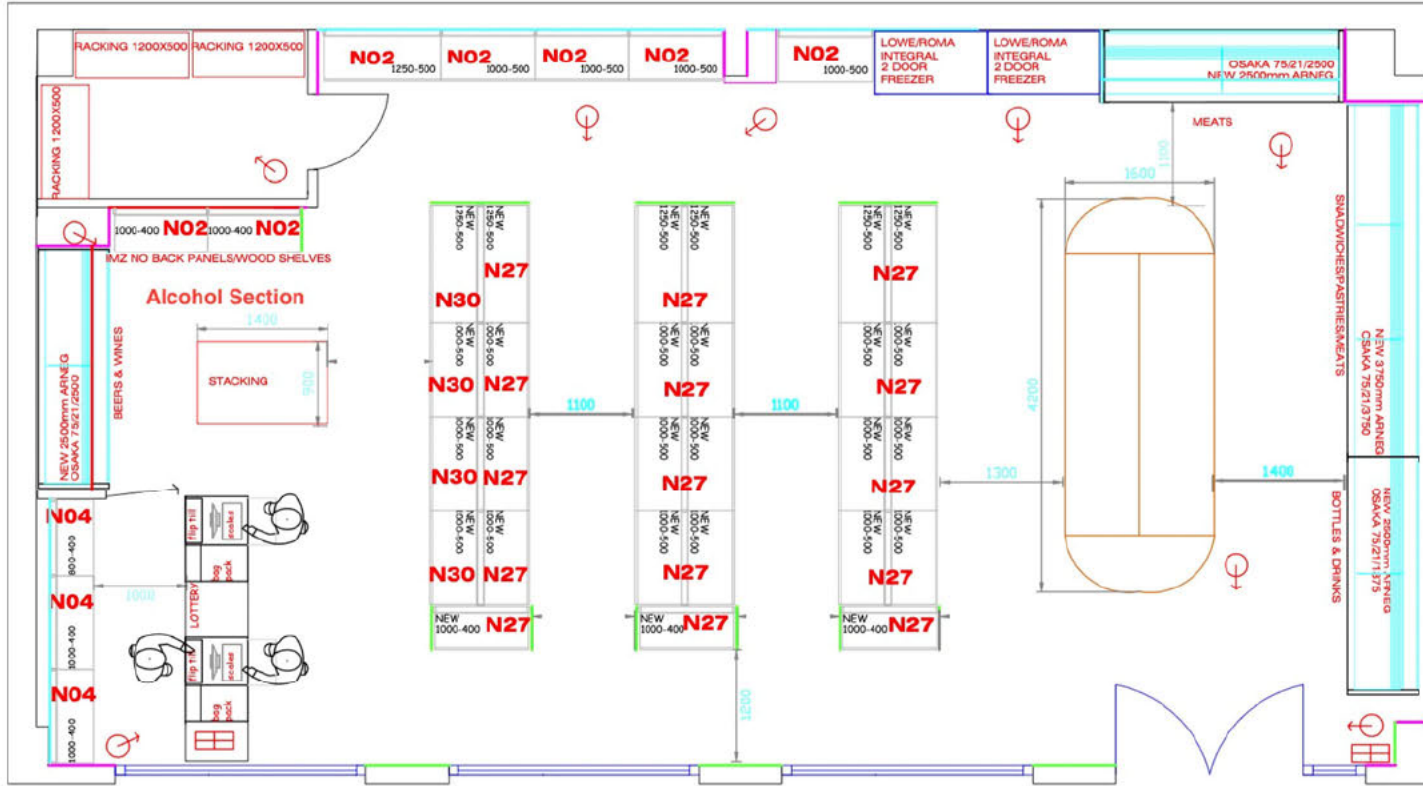

CLIENTS NAME	CLIENTS SIGNATURE	CLIENT NAME: SHILAN & AHISH	DRAWING NAME: Proposed internal alterations		
SALES MAN NAME	SALES MAN SIGNATURE	PROJECT NAME: STANNORE GROCERY STORE	DRAWING NO: CCTV LOCATION	REVISION: -	SCALE: 100 @ A3
		SITE ADDRESS: STANNORE BUSINESS CENTRE, HOWARD ROAD, STANNORE PLACE, STANNORE HK7 3PW	DATE: 26.02.21	DRAWN BY: Matt Sullivan	APPROVED BY: -
			STATUS:		

