

**PAVEMENT LICENCE – LONDON BOROUGH OF HARROW
BUSINESS AND PLANNING ACT 2020**

| | | |
|--|---------------------|--|
| Please complete all sections of this form in BLACK ink and return it (with all necessary enclosures) to: Commercial Licensing, Civic Centre, PO Box 18, Station Road, Harrow HA1 2UT Or licensing@harrow.gov.uk | For office use only | |
| | Fee Received: | |
| | Receipt Number: | |
| | Licence Number: | |
| | | |

Important Notes:

1. If you are completing this form by hand please write legibly in block capitals. In all cases ensure that your answers are inside the boxes and written in black ink. Use additional sheets if necessary. Gridded paper is provided at the back of the application for a plan if required
2. You may wish to keep a copy of the completed form for your records
3. Incomplete applications will not be processed and returned to the applicant

Section 1: Premises Details

1A Address / Location of Premises:

Trading Name of Premises BLACK PEPPER RESTAURANT & CAFE (N & S FOODS LIMITED)

Address 157 BURNT OAK BROADWAY
EDGWARE
MIDDLESEX Post Code HA8 5EH

Contact Number of Premises [REDACTED]

1B Highway Area to be licensed:

Description TWO TABLES WITH TWO CHAIRS EACH WILL BE PLACED IN FRONT OF THE RESTAURANT (PLEASE SEE ENCLOSED DRAWING) PHOTO

Section 2: Applicant Details

2A Applicants Details (correspondence about the licence shall be sent to this person(s)):

[REDACTED]

Are you: The Owner of the Premises Yes No

The Occupier of the Premises Yes / No

If you are the Occupier, please complete part 2B below, otherwise go to 2C

2B Owner / Leaseholder Details:



A COPY OF THE RELEVANT PART OF THE LEASE SHOWING THE ABOVE AND RIGHT TO OCCUPY THE PREMISE MUST BE SUBMITTED WITH THIS APPLICATION

2C Permission

If the area where furniture is to be placed goes in front of any other premise, please confirm you have their permission and who they are

I can confirm that FURNITURE WILL NOT BE PLACED IN FRONT OF OTHER PREMISES Has given permission for the area outside their premise to be used as part of my application? ^{PHOTO} (PLEASE SEE DRAWING ENCLOSED)

Section 3: Trading Details

3A Date and Hours of Trade:

Please state the days and times during which the pavement licence will be operational

.....
Monday 10:00 to 20:00 Friday 10:00 to 21:00
Tuesday 10:00 to 20:00 Saturday 10:00 to 21:00
Wednesday 10:00 to 20:00 Sunday 10:00 to 21:00
Thursday 10:00 to 20:00

3B Length of Licence being applied for:

Please tick the relevant one.

3 months

6 months

1 year

Note – no licence can go beyond 30th September 2022.

Section 4: Furniture Type

4A Size and Location of Proposed Area to be covered by Pavement Licence

LENGTH = 4 METRE X 1 METRE AREA TO BE COVERED - IN FRONT...
OF BLACK PEPPER RESTAURANT

4B Type being applied for (give numbers)

How many tables / counters / shelves are you applying for? 2
How many chairs / benches are you applying for? 4
How many picnic table style furniture are you applying for? -
How many umbrellas are you applying for? -
How many heaters are you applying for? -
How many barriers are you applying for? -

Please provide photos / brochures / information about the proposed type of furniture.

Note – you must show on the plan attached to this application where this furniture is to be sited

4C Purpose of the Furniture Proposed

Sell or serve food or drink
For use by other people for consumption of food or drink ✓

Note – the food and / or drink must be supplied from, or in connection with, the premise stated in Section 1A. Any other use will not be covered by the pavement licence and be subject to enforcement.

Section 5: Enclosures and Disclosure

For all licence types:

- A A completed and signed application form.
- B Proof of right to occupy the premise, such as a lease, where relevant
- C Information / photographs / Brochures of furniture being proposed.
- D Where the proposed activity will take place at a fixed position a map to show all streets in the proximity of the proposed site within at least a radius of 500m of the proposed site should be submitted clearly identifying the proposed location by marking the site boundary with a red line with measurements.
- E A copy of a valid certificate of insurance covering third party and public liability risks (no less £2million)
- F The application fee of £50 (Please use the green 'Pay' button on our web page)



G A plan showing:

- i. The extent of the perimeter of the premises to which the proposed trading area will be sited. This should include the location of any entry / exit points to/from the premises
- ii. The extent of the trading area, clearly defined and showing the measurements in centimetres
- iii. The location of the proposed furniture and distance / location of any street furniture and edge of pedestrian area
- iv. Plans must be to a scale of either 1:100 or 1:50

General

Have you ever been refused a licence in the past? Yes No

Is yes, please provide details:

.....
.....

Have you ever had a licence revoked? Yes No

Is yes, please provide details:

.....
.....

Have you ever applied for a tables and chairs licence previously / currently? Yes / No

Is yes, please provide details:


.....
.....
PREMISES LICENCE NUMBER: WK/000693052

You must complete and display a public notice (see end of application form) for a period of 5 working days 24 hours after submitting the application to the Council. Failure to display will result in an additional 5 day display. Please state end date of consultation stated on your Notice

Declaration

I duly declare that I have checked the information given on this application form and to the best of my knowledge and belief it is correct, and giving false information is an offence. I declare that I have read, understood and agree to all of the terms and conditions outlined in the Pavement Licence and relevant guidance.


Signed:

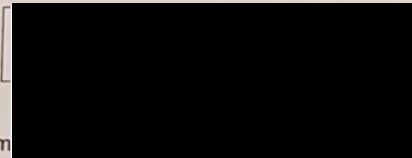


Date:


28/9/21

Print Name

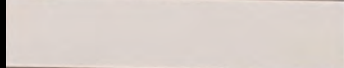


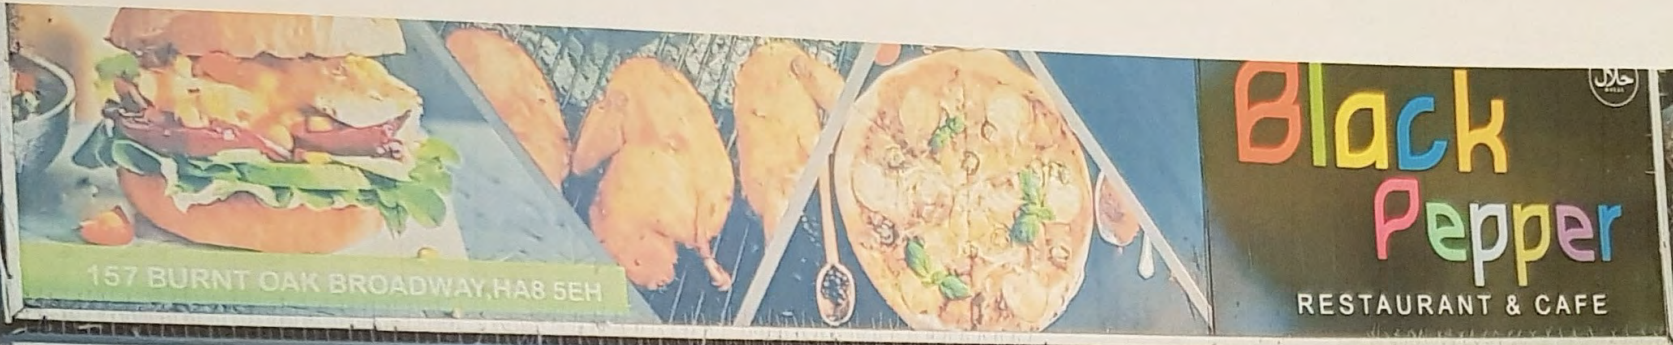


BLACK PEPPER **BREAK FAST - LUNCH - DINNER**

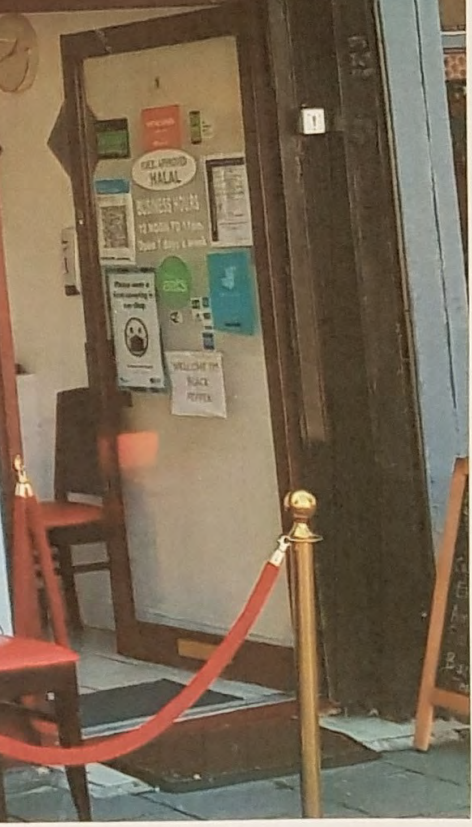


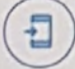
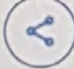


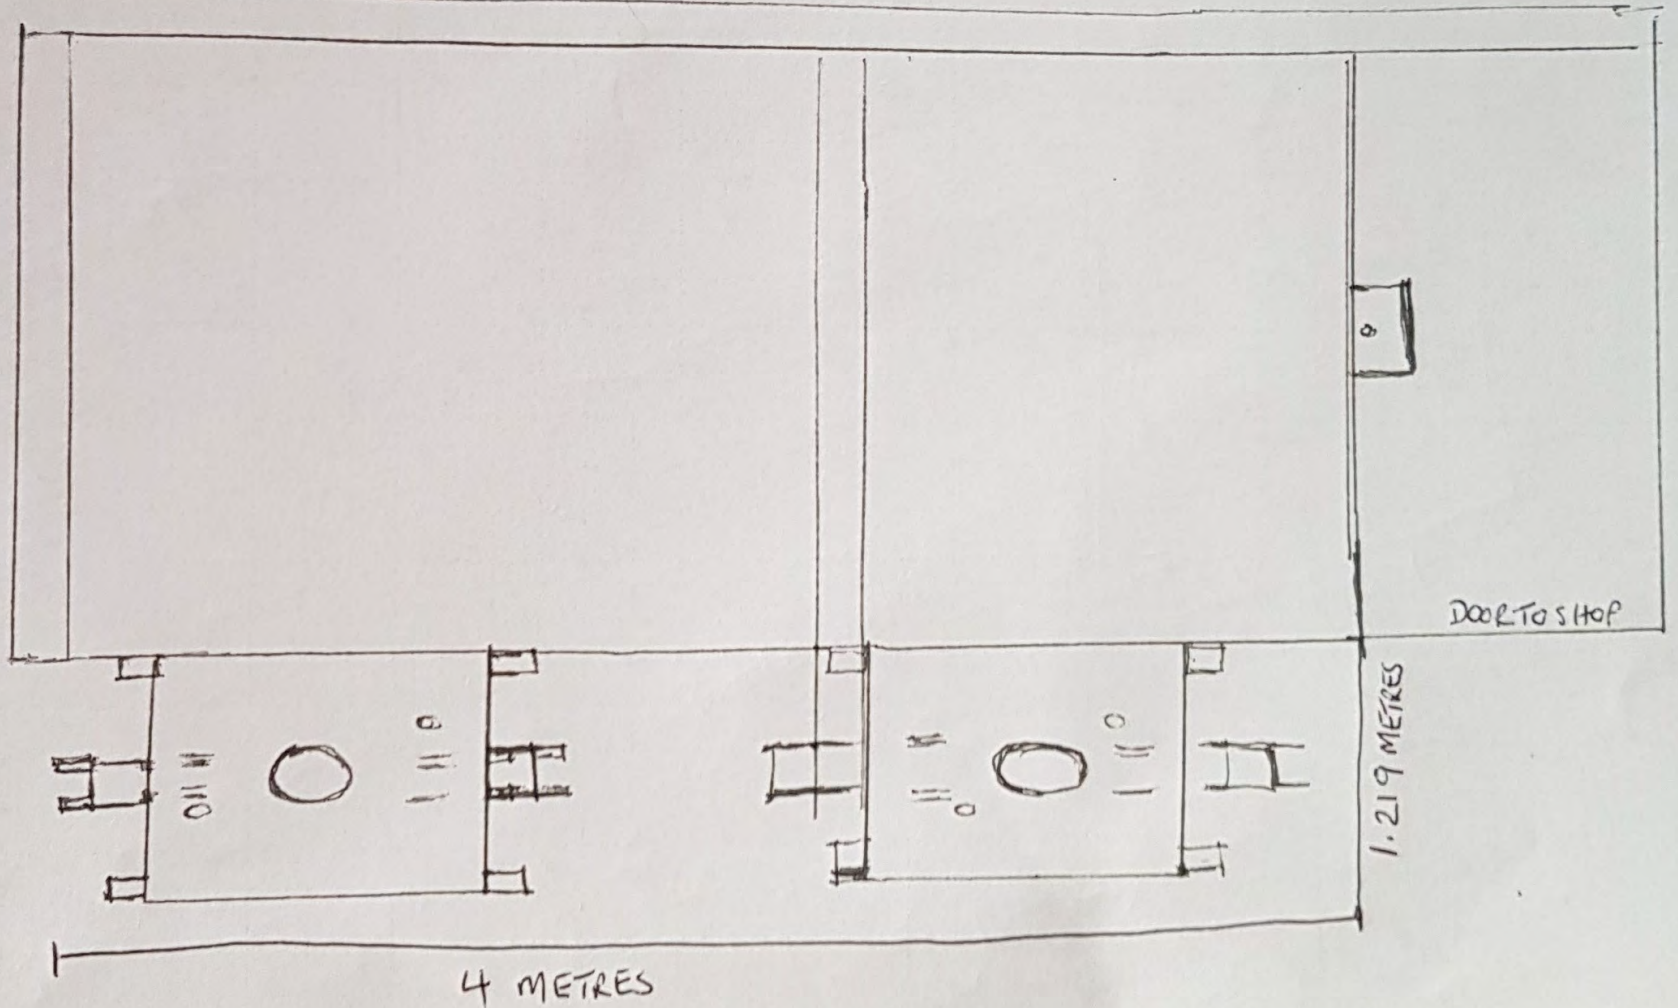
BLACK PEPPER RESTAURANT AND CAFE

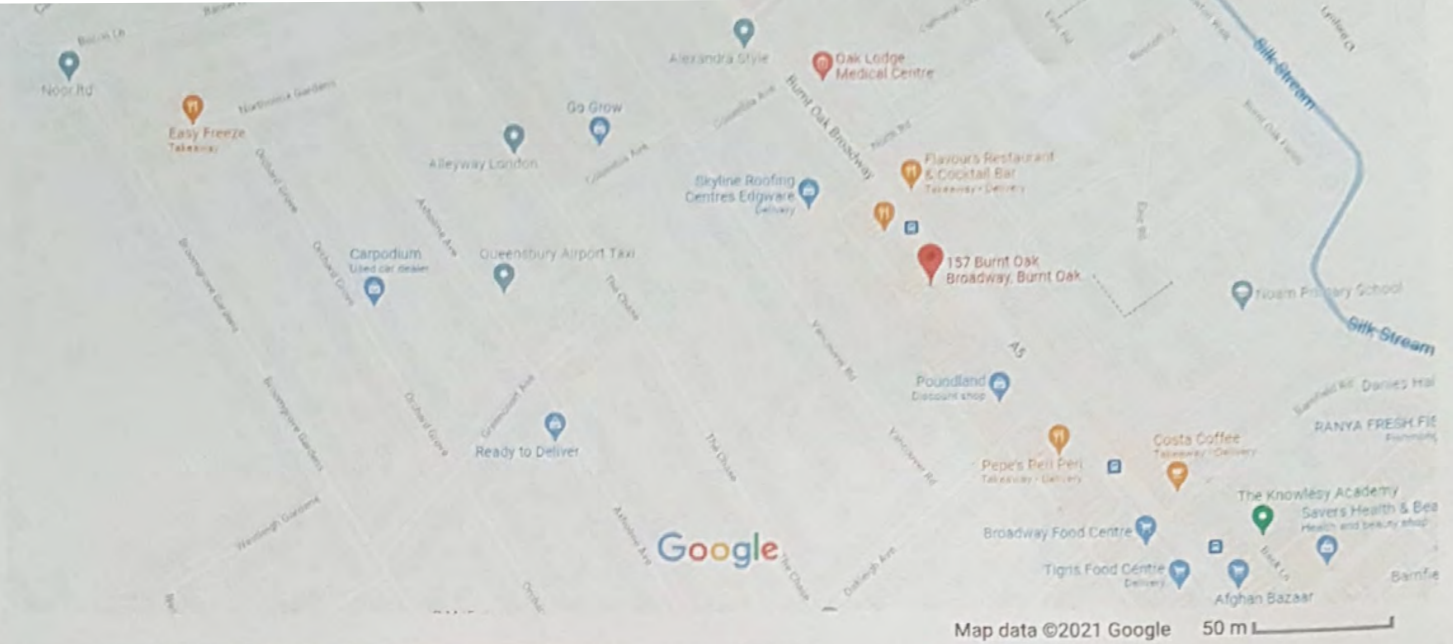




157 Burnt Oak Broadway

- 
Directions
- 
Save
- 
Nearby
- 
Send to your phone
- 
Share

 157 Burnt Oak Broadway, Burnt Oak, Edgware HA8 5EH

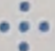 JP3H+5P Edgware

Photos

FRONT OF THE SHOP MEASUREMENT

4.267 METRES INCLUDING ENTRANCE/DOOR

GAP FROM SHOP TO THE EDGE OF THE PAVEMENT = 10.058 METRES

EDGE OF PAVEMENT