


PROPOSED LICENSING PLAN

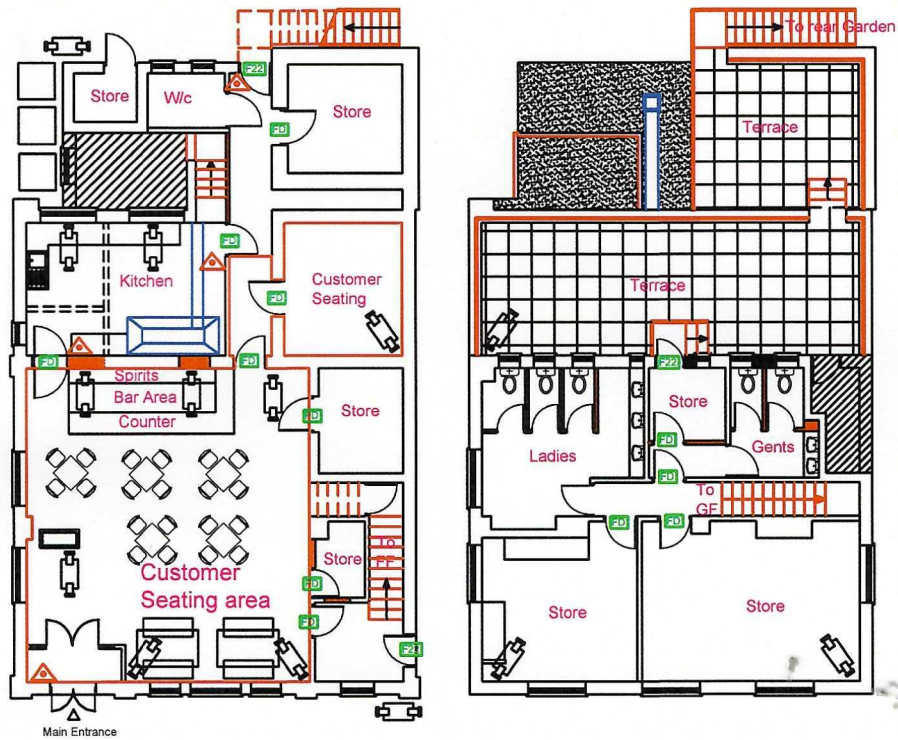

Property Address:
 381 Uxbridge road
 Pinner
 HA5 4JP

Drawing no: P/HBS/298		Date: 15th Nov 2021
Key	Scale:1:200	Paper: A4
	FIRE EXTINGUISHER	
	FIRE EXIT SIGNS	
	EMERGENCY LIGHTING	
	Fire Check Door	
	CCTV CAMERAS	
	Licensable Area	
CCTV RECORDING 31 DAYS		
SHUTTERS PROVIDED		
ALARM SYSTEM TO AOISPEC OR SIMILAR FITTED		