


THE BROADWALK

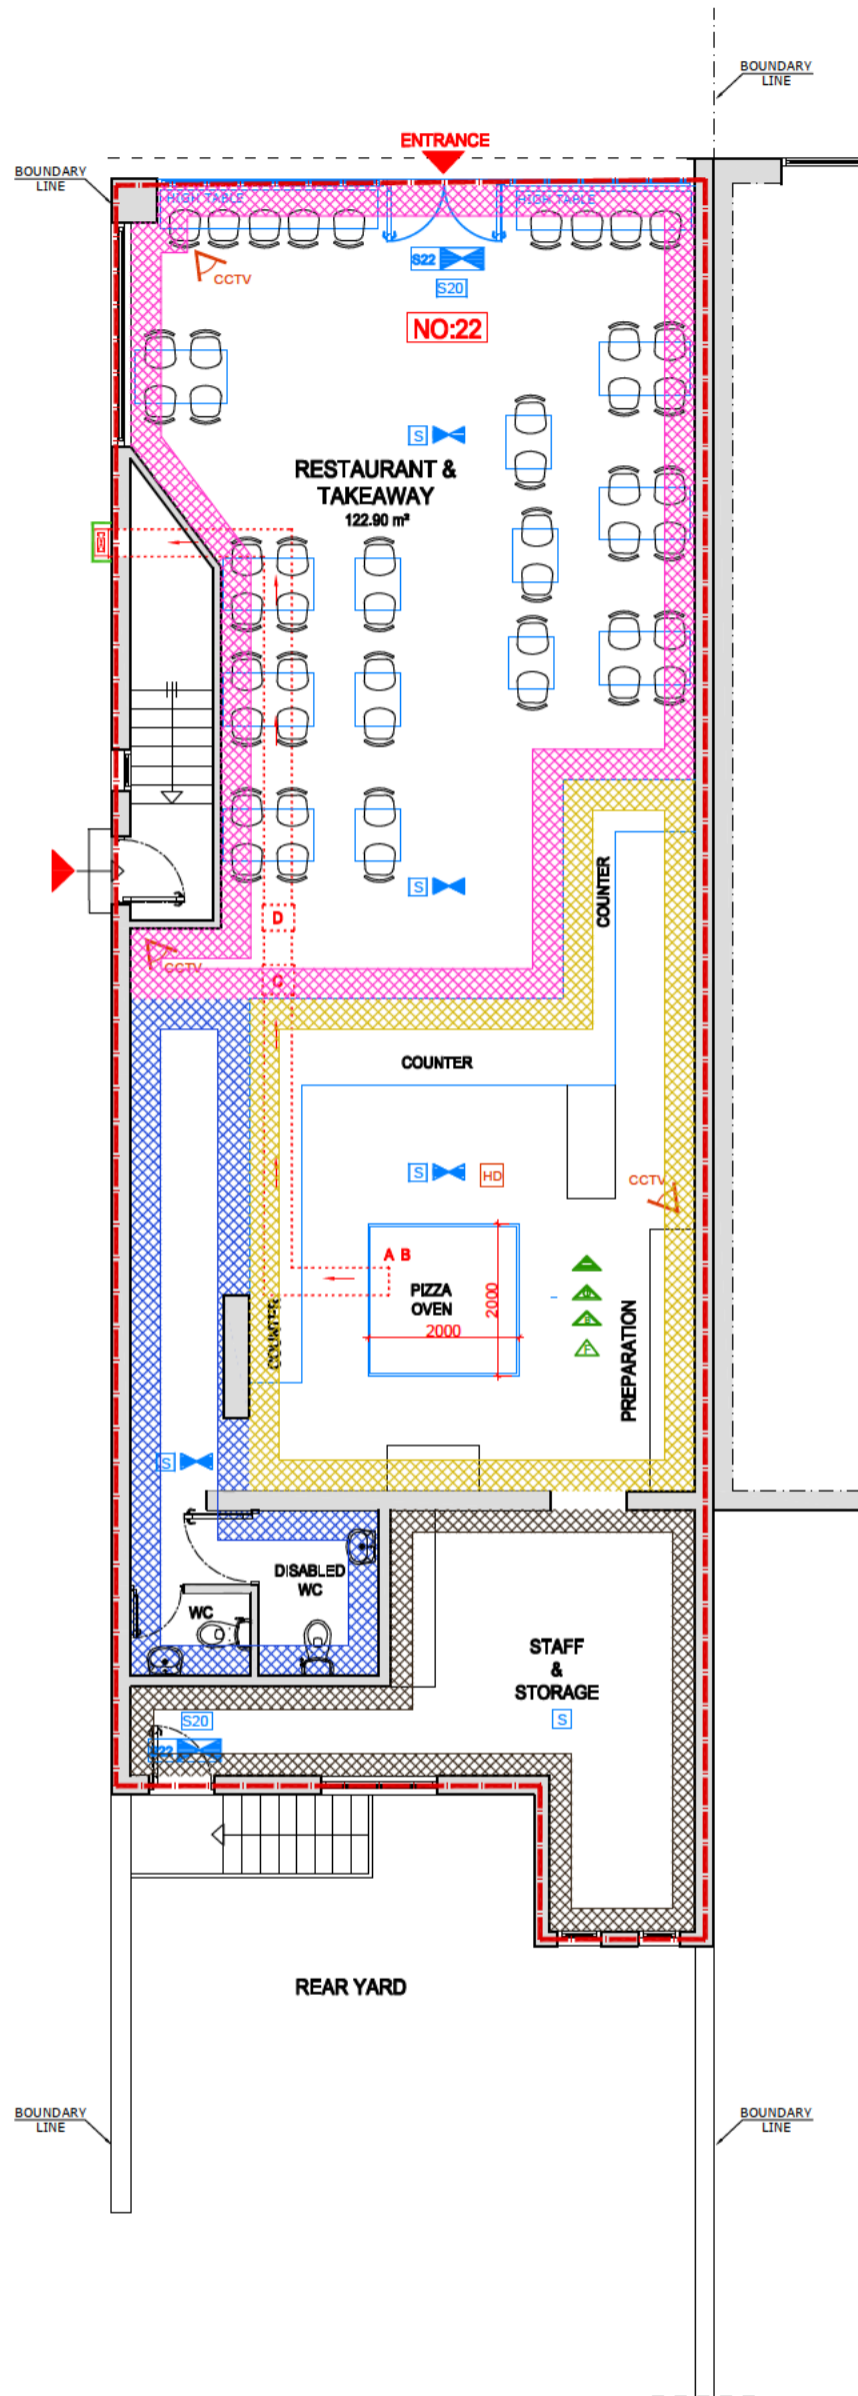


LEGEND	
	STORAGE
	LIQUOR SALE
	WC, PASSAGEWAY, ETC
	KITCHEN AREA
	AMBIT OF PREMISES LICENSED
	SAFETY LIGHTING
	SMOKE DETECTOR
	HEAT DETECTOR
	SOUNDER (AUDIBLE THROUGH THE PREMISES)
	FIRE ALARM CALL POINT
	30min FIRE RESISTANCE DOOR (ALL FIRE DOORS TO HAVE INTUMESCENT STRIPS AND SELF CLOSERS)
	CARBON DIOXIDE FIRE EXTINGUISHER
	9 LT. WATER FIRE EXTINGUISHER
	FIRE BLANKET
	9 LT. FOAM
	INTERNALLY ILLUMINATED FIRE ESCAPE SIGN (BS 5266)
	FIRE EXIT KEEP CLEAR
	CCTV

LEGEND	
	EXISTING WALL
	PROPOSED CAVITY WALL
	DEMOLISHED WALL
	PROPOSED PARTITION WALL

EXISTING GROUND FLOOR AREA : 170.45 m²

PROPOSED GROUND FLOOR PLAN
SCALE: 1/100 @A3

 

22 THE BROADWALK
PINNAR ROAD
NORTH HARROW
HA2 6ED

PROPOSED
- GROUND FLOOR PLAN
(PREMISES LICENCE)

SCALE: 1/100 @A3	REF. NO : 043/P/21.07
DATE: OCT. 2021	PROJECT: PLANNING

