


# PROPOSED LICENSING PLAN

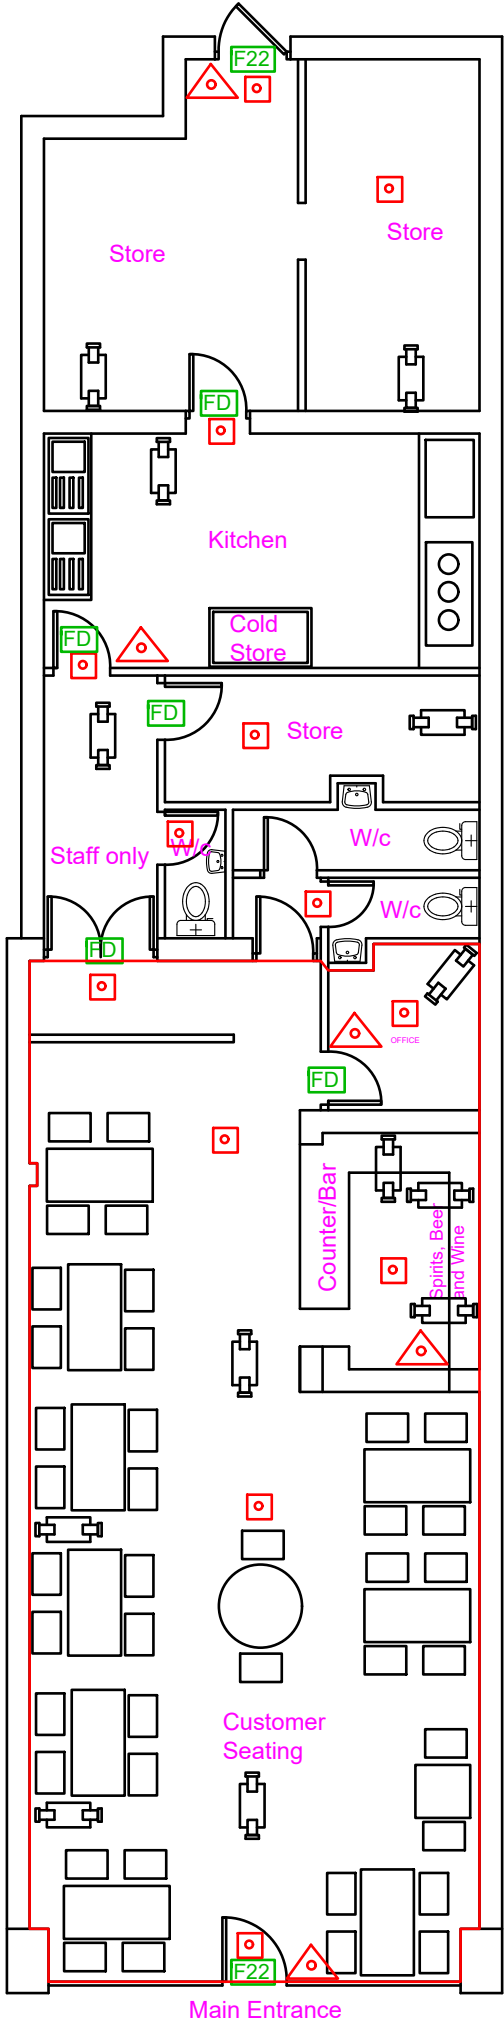

Property Address:  
 20 Station Road  
 Northolt Road  
 South Harrow  
 HA2 8HB

Drawing no: P/HBS/309		Date: 10th Feb 2022
Key	Scale: 1:100	Paper: A4
	FIRE EXTINGUISHER	
	FIRE EXIT SIGNS	
	EMERGENCY LIGHTING	
	Fire Check Door	
	CCTV CAMERAS	
	Licensable Area	
CCTV RECORDING 31 DAYS		
SHUTTERS PROVIDED		
ALARM SYSTEM TO AOISPEC OR SIMILAR FITTED		