



EXISTING GROUND FLOOR ROOF PLAN

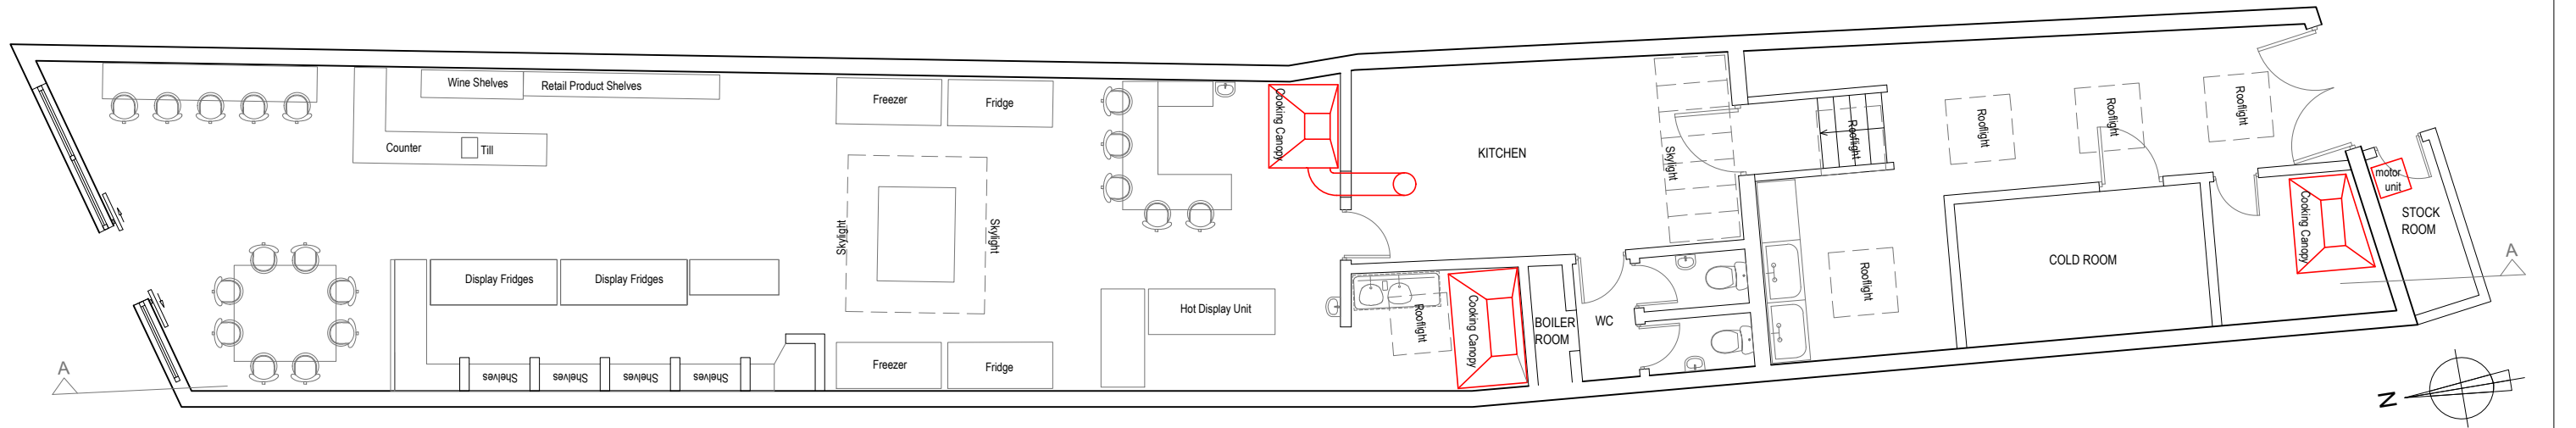

EXISTING GROUND FLOOR PLAN (Area: 170sqm)

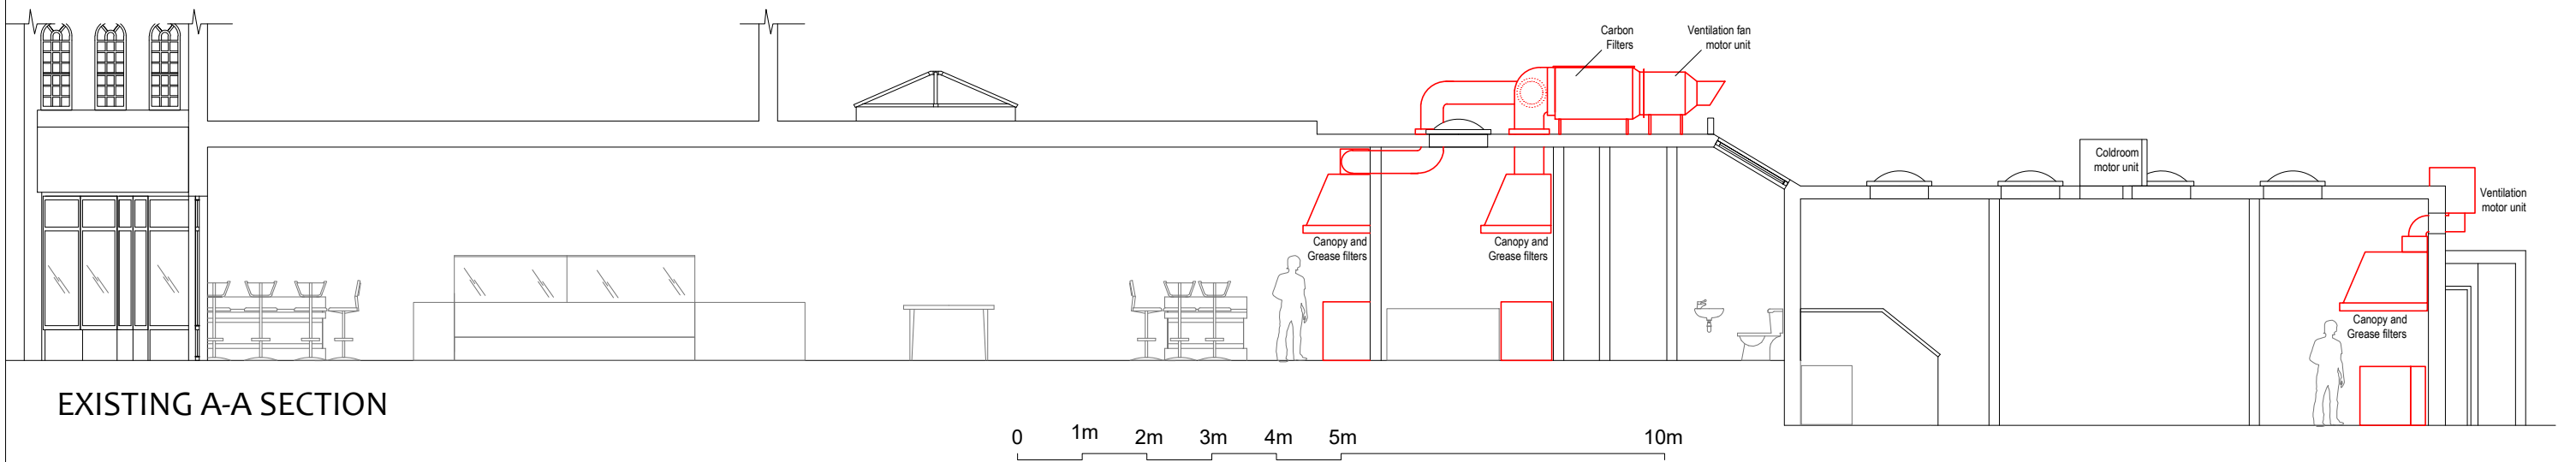

EXISTING A-A SECTION