
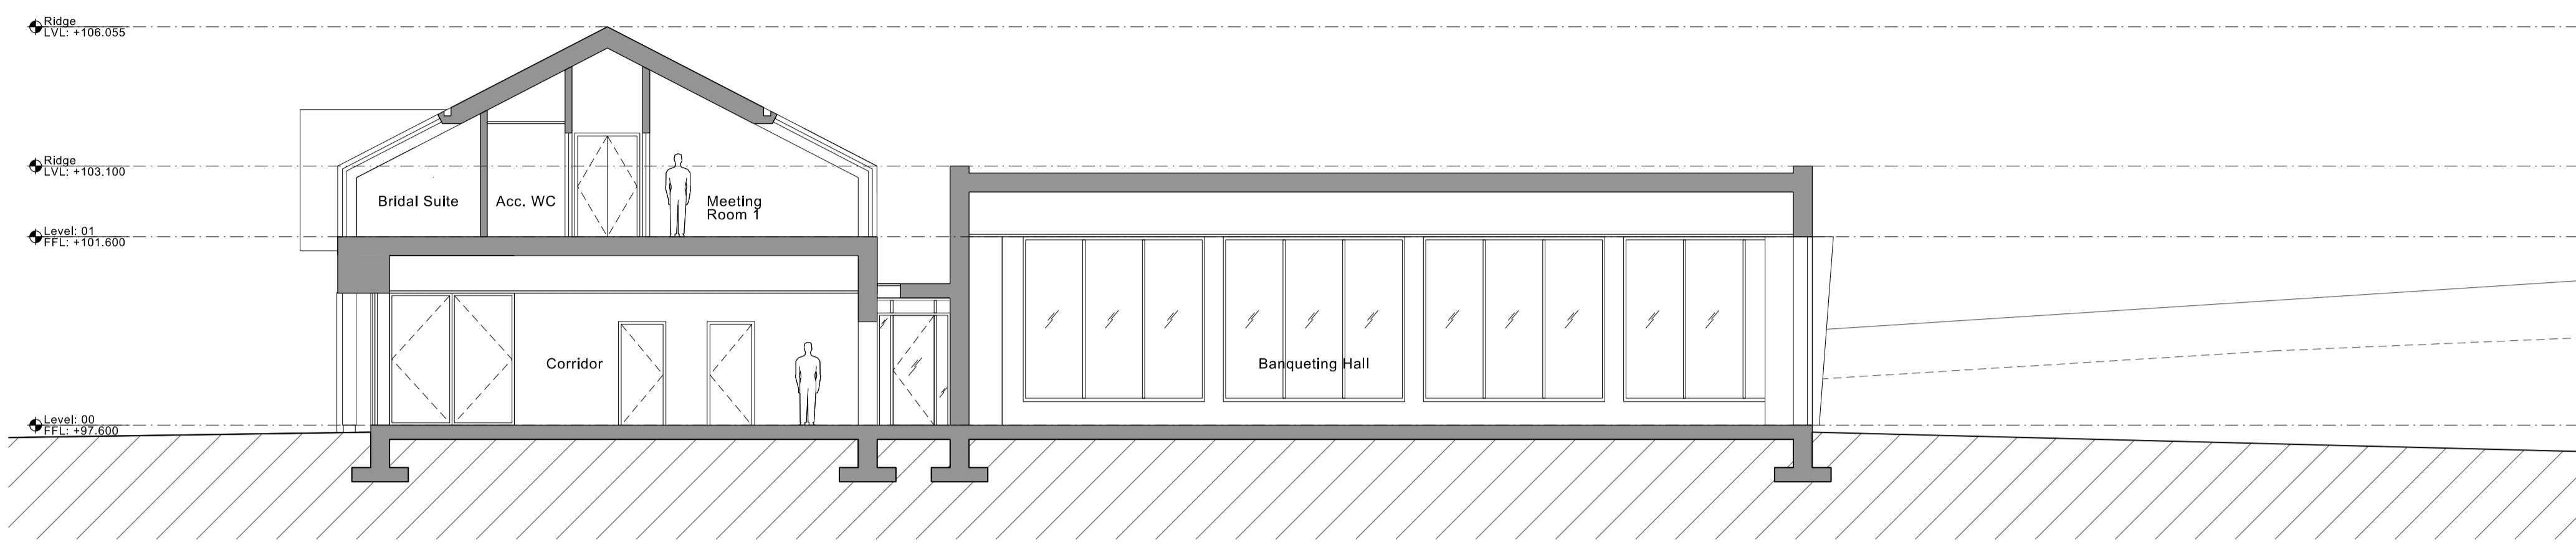


Copyright of this drawing is vested in 5plus Architects and it must not be copied or reproduced without written consent. Figures and dimensions are to be taken from this drawing. Do not scale from this drawing. All Contractors must refer to this drawing and are responsible for checking and resolving all discrepancies before to their work. 5plus Architects are to be advised of any variation between drawings and site conditions. Structural steel drawings based on this study and should not be developed for construction. All dimensions and levels should be taken only from those values stated in text on the drawing.


**CONSTRUCTION:** It is considered that the proposed works are within the scope of a competent Contractor and as such no structural checks have been identified, refer to relevant local Structural Designers for Assessment.

KEY PLAN:


Key Plan

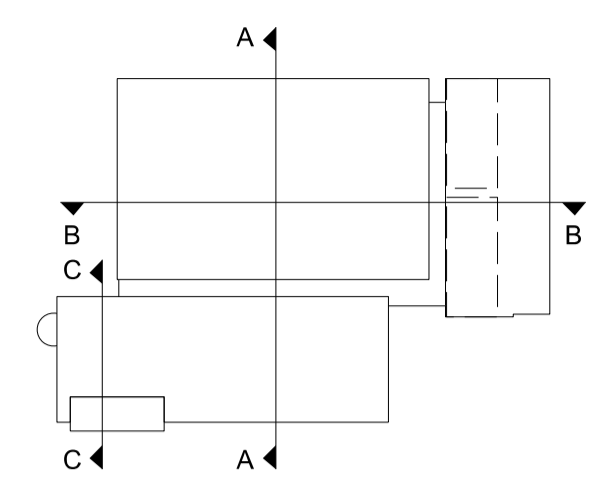

1 Section AA  
05\_2200 1:100 @ A1

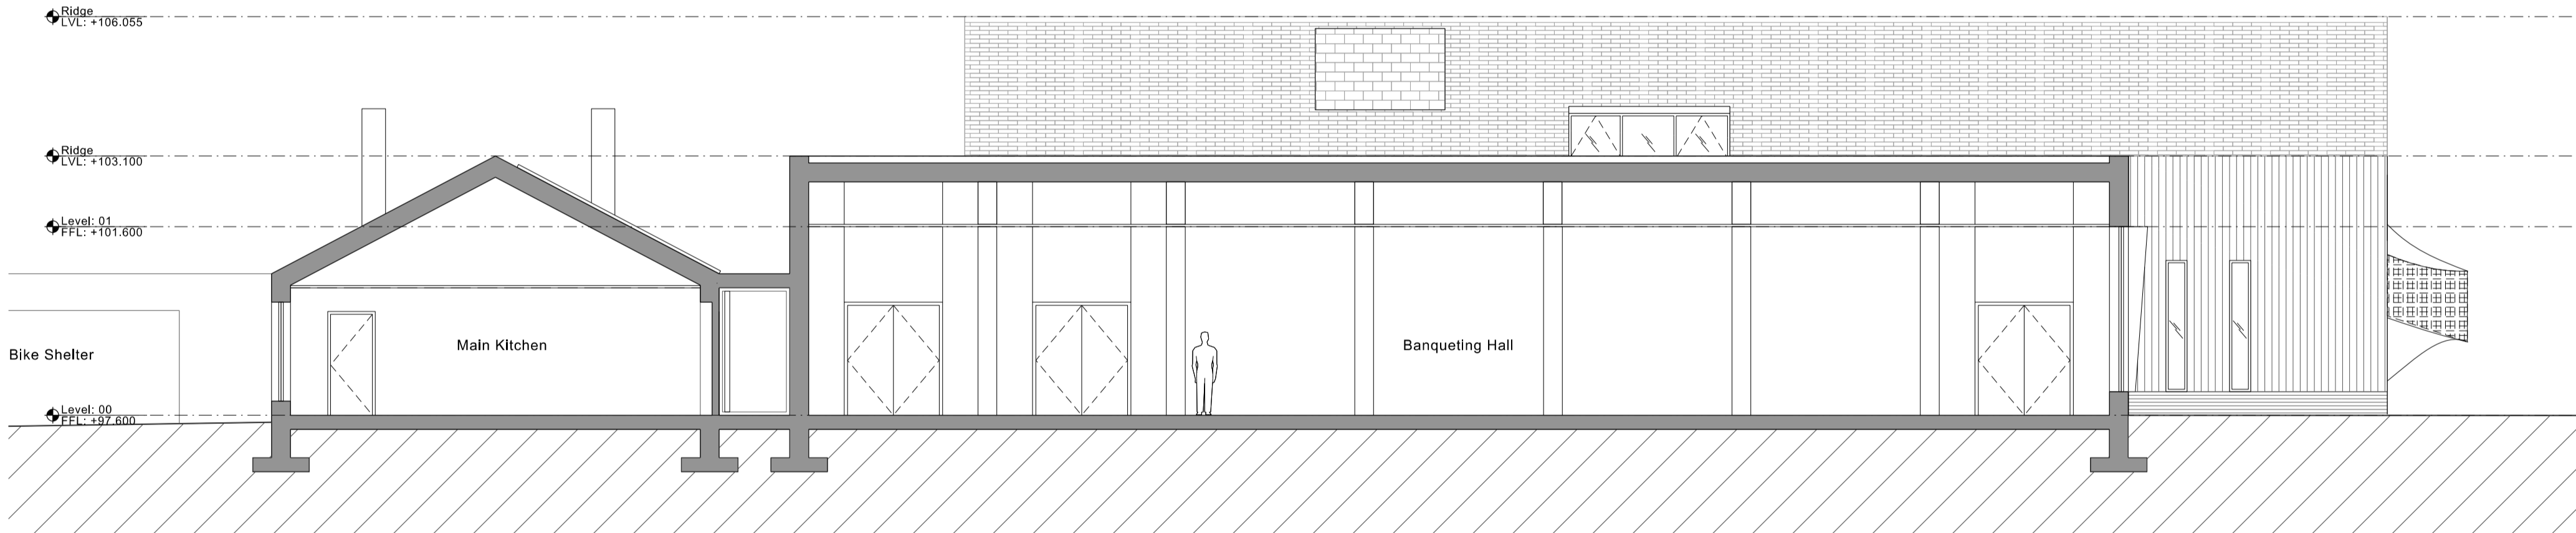


2 Section BB  
05\_2200 1:100 @ A1

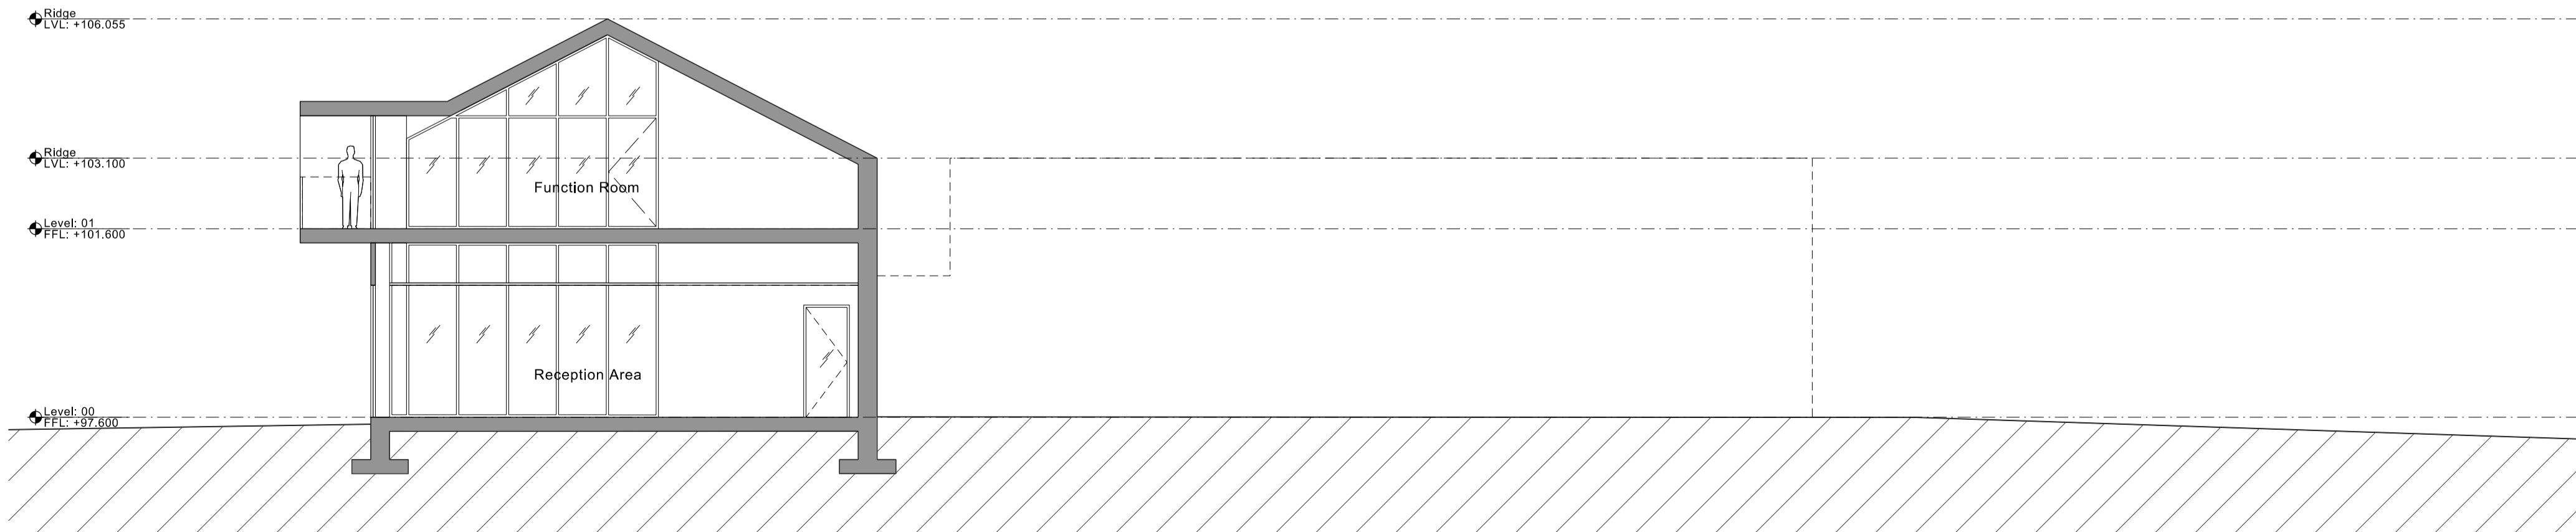

3 Section CC  
05\_2200 1:100 @ A1

REV.	DATE	DETAILS
07	27/01/21	Issued for Planning
08	26/08/20	Issued for Planning
05	22/08/20	Issued for information
04	06/08/20	Issued for information
03	29/06/20	Issued for information
02	29/05/20	Issued for information
01	22/05/20	Issued for information

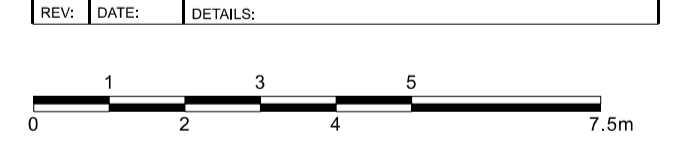

5plus architects

London, 0207 253 7644  
Third Floor, 25 Chart Street,  
London N1 6FA

Manchester, 0161 228 0211  
Fourth Floor, The Hive, 47 Lever Street,  
Manchester M1 1FN

5plusarchitects.com

PROJECT:  
Brockley Hill, Stanmore - New Banqueting Facility

TITLE:  
Proposed Sections AA, BB and CC

SCALE: 1:100 @ A1    ORIGIN DATE: 18/05/20    DRAWN: MB    CHECKED: AT

STATUS:  
Stage 2 - Planning

PROJECT: 05851    DRAWING NO: B1\_05\_2200    REV: 07