

OS MasterMap 1250/2500/10000  
 scale  
 Wednesday, September 28, 2022,  
 ID: CM-01063579  
 www.centremapslive.co.uk

1:1000 scale print at A4, Centre:  
 513469 E, 187087 N

©Crown Copyright Ordnance  
 Survey. Licence no. AC0000849896



Project **COSTCO** -40 Lime Court,  
 59 Clitheroe Ave, Rayners  
 Lane, Harrow HA2 OET

**A.D.M** Food Safety  
 & Licencing  
 Mob: 07950 685397  
 Em: admtraining58@gmail.com

Drawing Title  
**Retail Unit Site Block Plan**

Date  
 Sep 29 2022


Scale  
 1/500 @ A3

Dwg.No.  
**OS-01**

Size:  
**A3**

Project  
 Retail Unit Layout Plan

Project No.  
**AAM-09-22G**

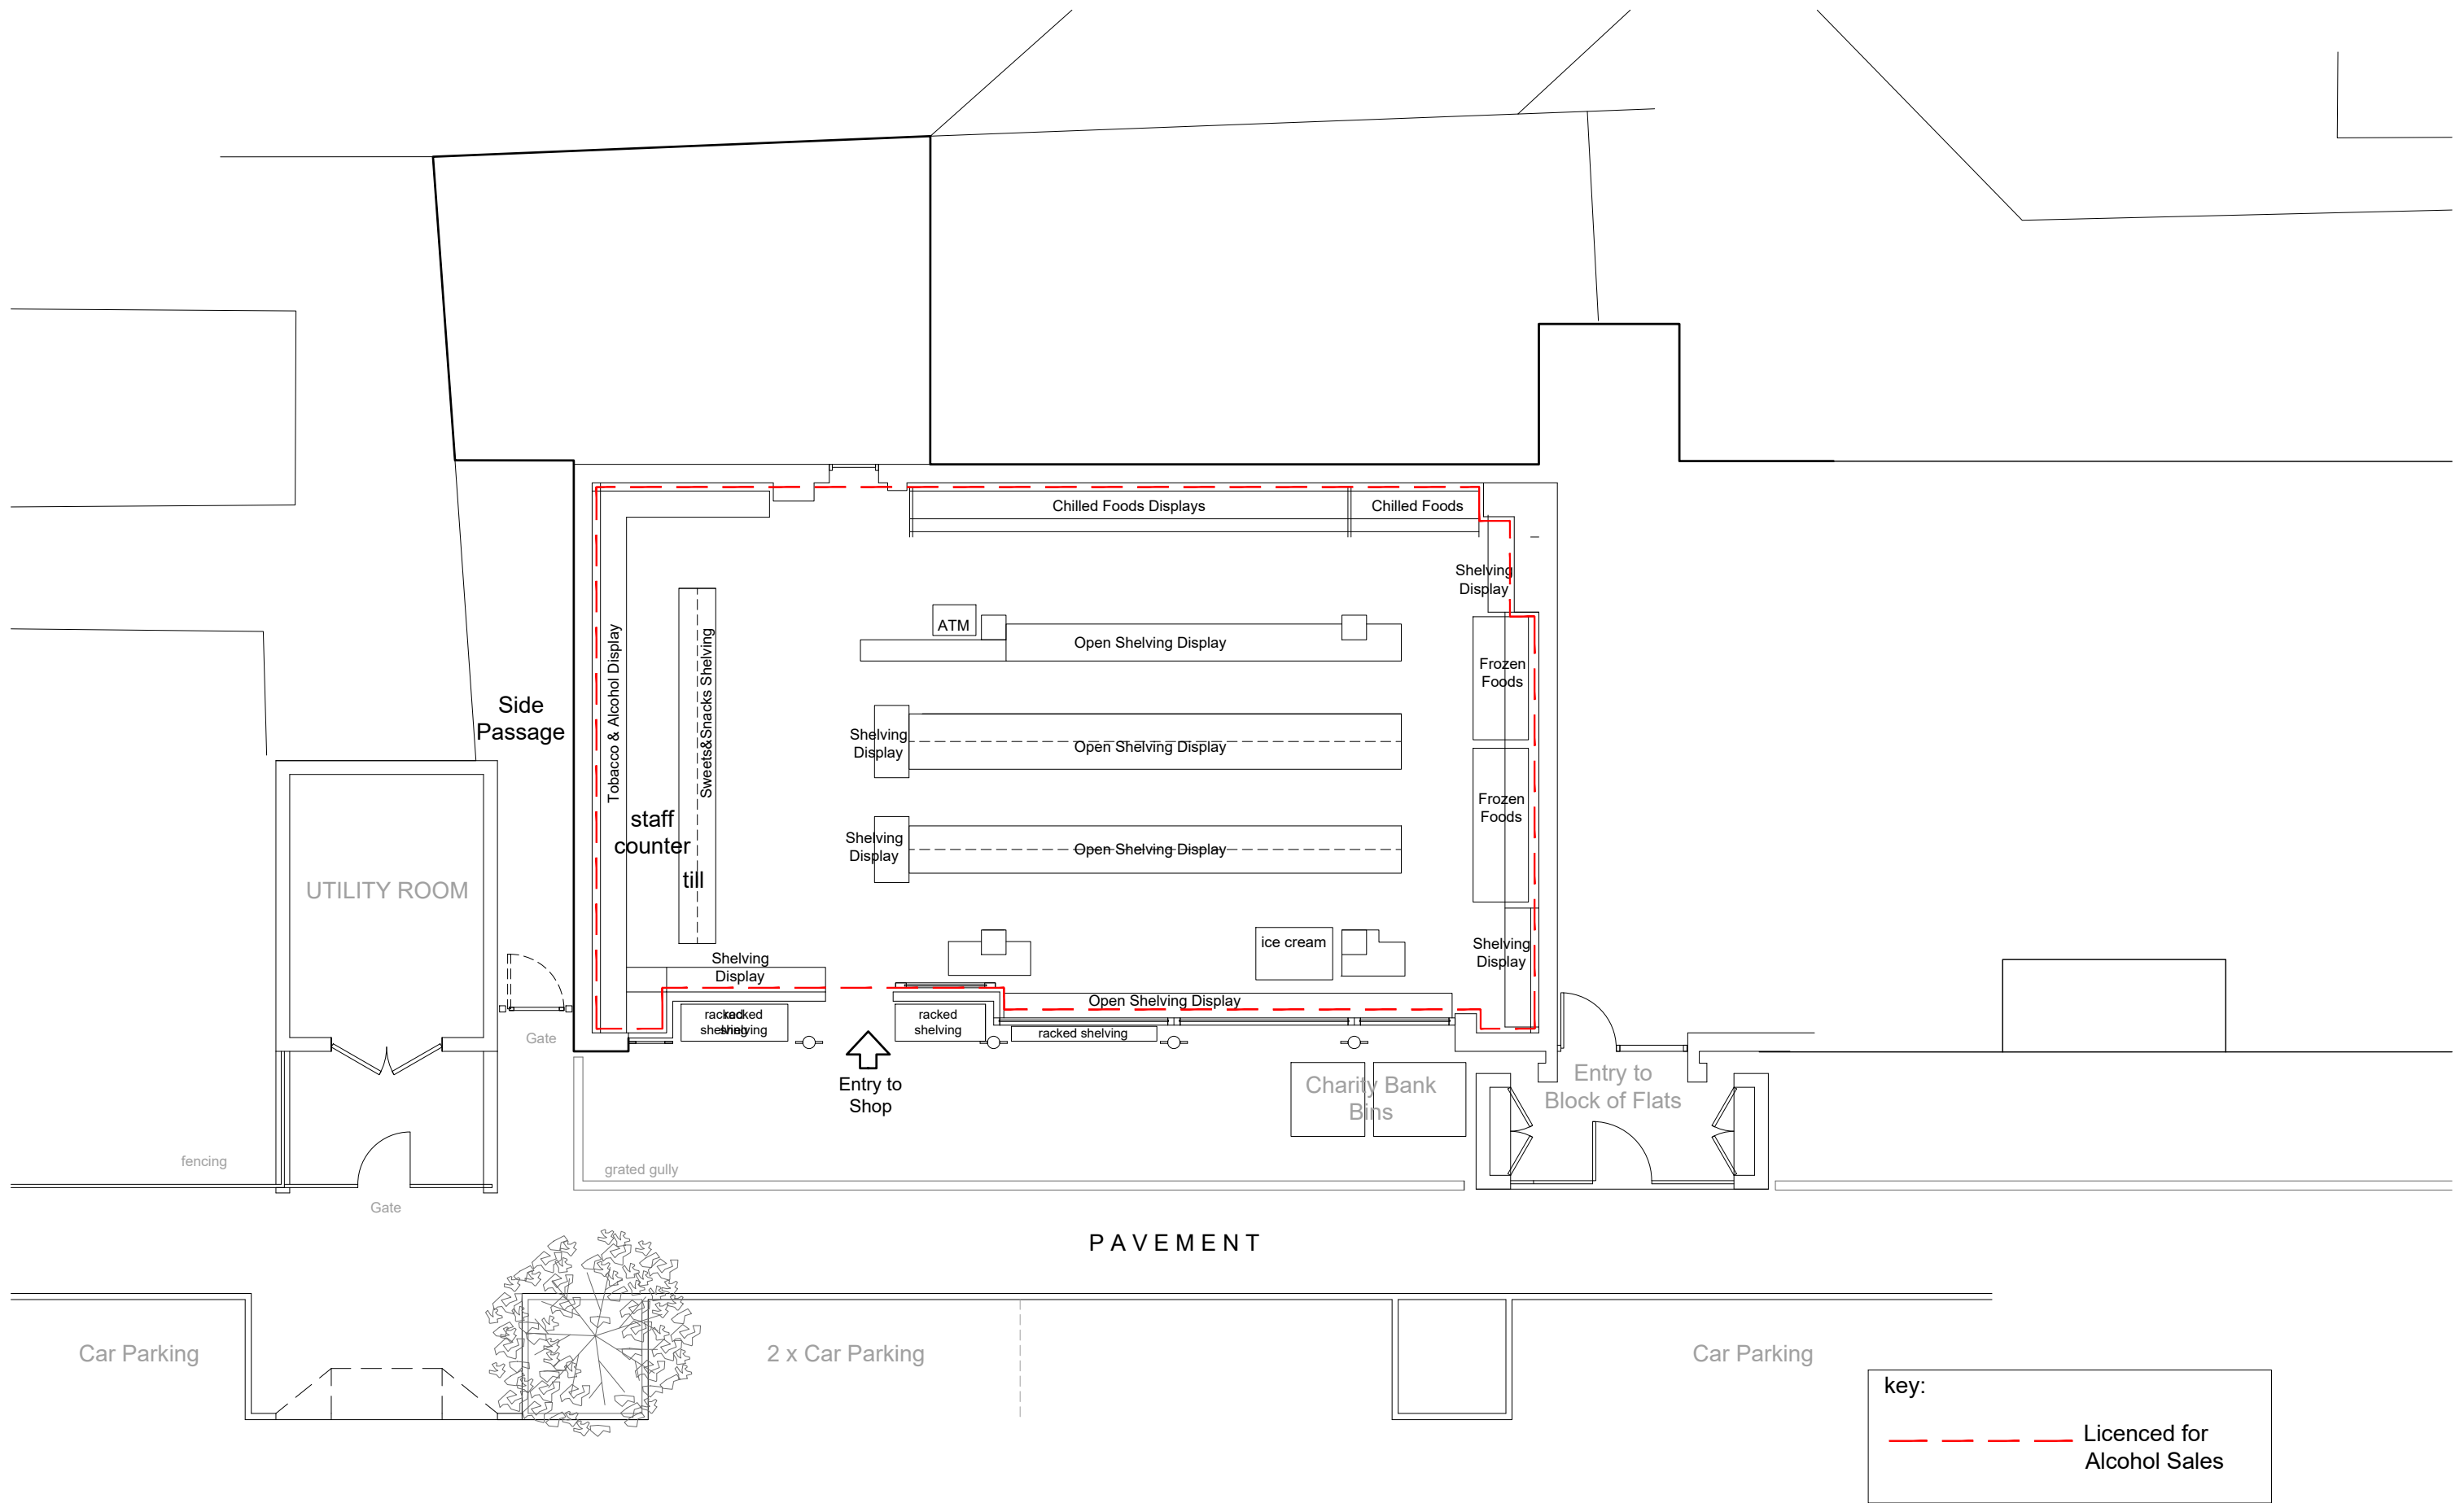

Project **COSTCO** -40 Lime Court,  
59 Clitheroe Ave, Rayners  
Lane, Harrow HA2 OET

**A.D.M** Food Safety  
& Licencing  
Mob: 07950 685397  
Em: admtraining58@gmail.com

Drawing Title  
**Retail Unit Existing Plan**

Date  
Sep 29 2022

Scale  
1/500 @ A3

Dwg.No.  
**GA-01**

Size:  
**A3**

Project  
Retail Unit Layout Plan

Project No.  
**AAM-09-22G**