

Main Area Re-Design


KT JOINERY LTD
CONTRACT JOINERY SERVICES


Project Title: Narrow Climbing Centre
 Client: Tom Hull
 Drawing Name: Mezzanine Area incl Offices
 Scale: Do not scale from drawing. Use sizes written on drawing.
 Drawing Number: KTJ.HCC.002 Revision: A
 Date: 18/10/2017

MAP OF FIRE EXTINGUISHER, BREAK GLASS AND FIRE EXIT LOCATIONS


Legend

- F.E: Fire extinguisher – Ground Floor
- F.E: Fire extinguisher – First Floor
- EXIT: FIRE EXIT
- B.G.: Break Glass

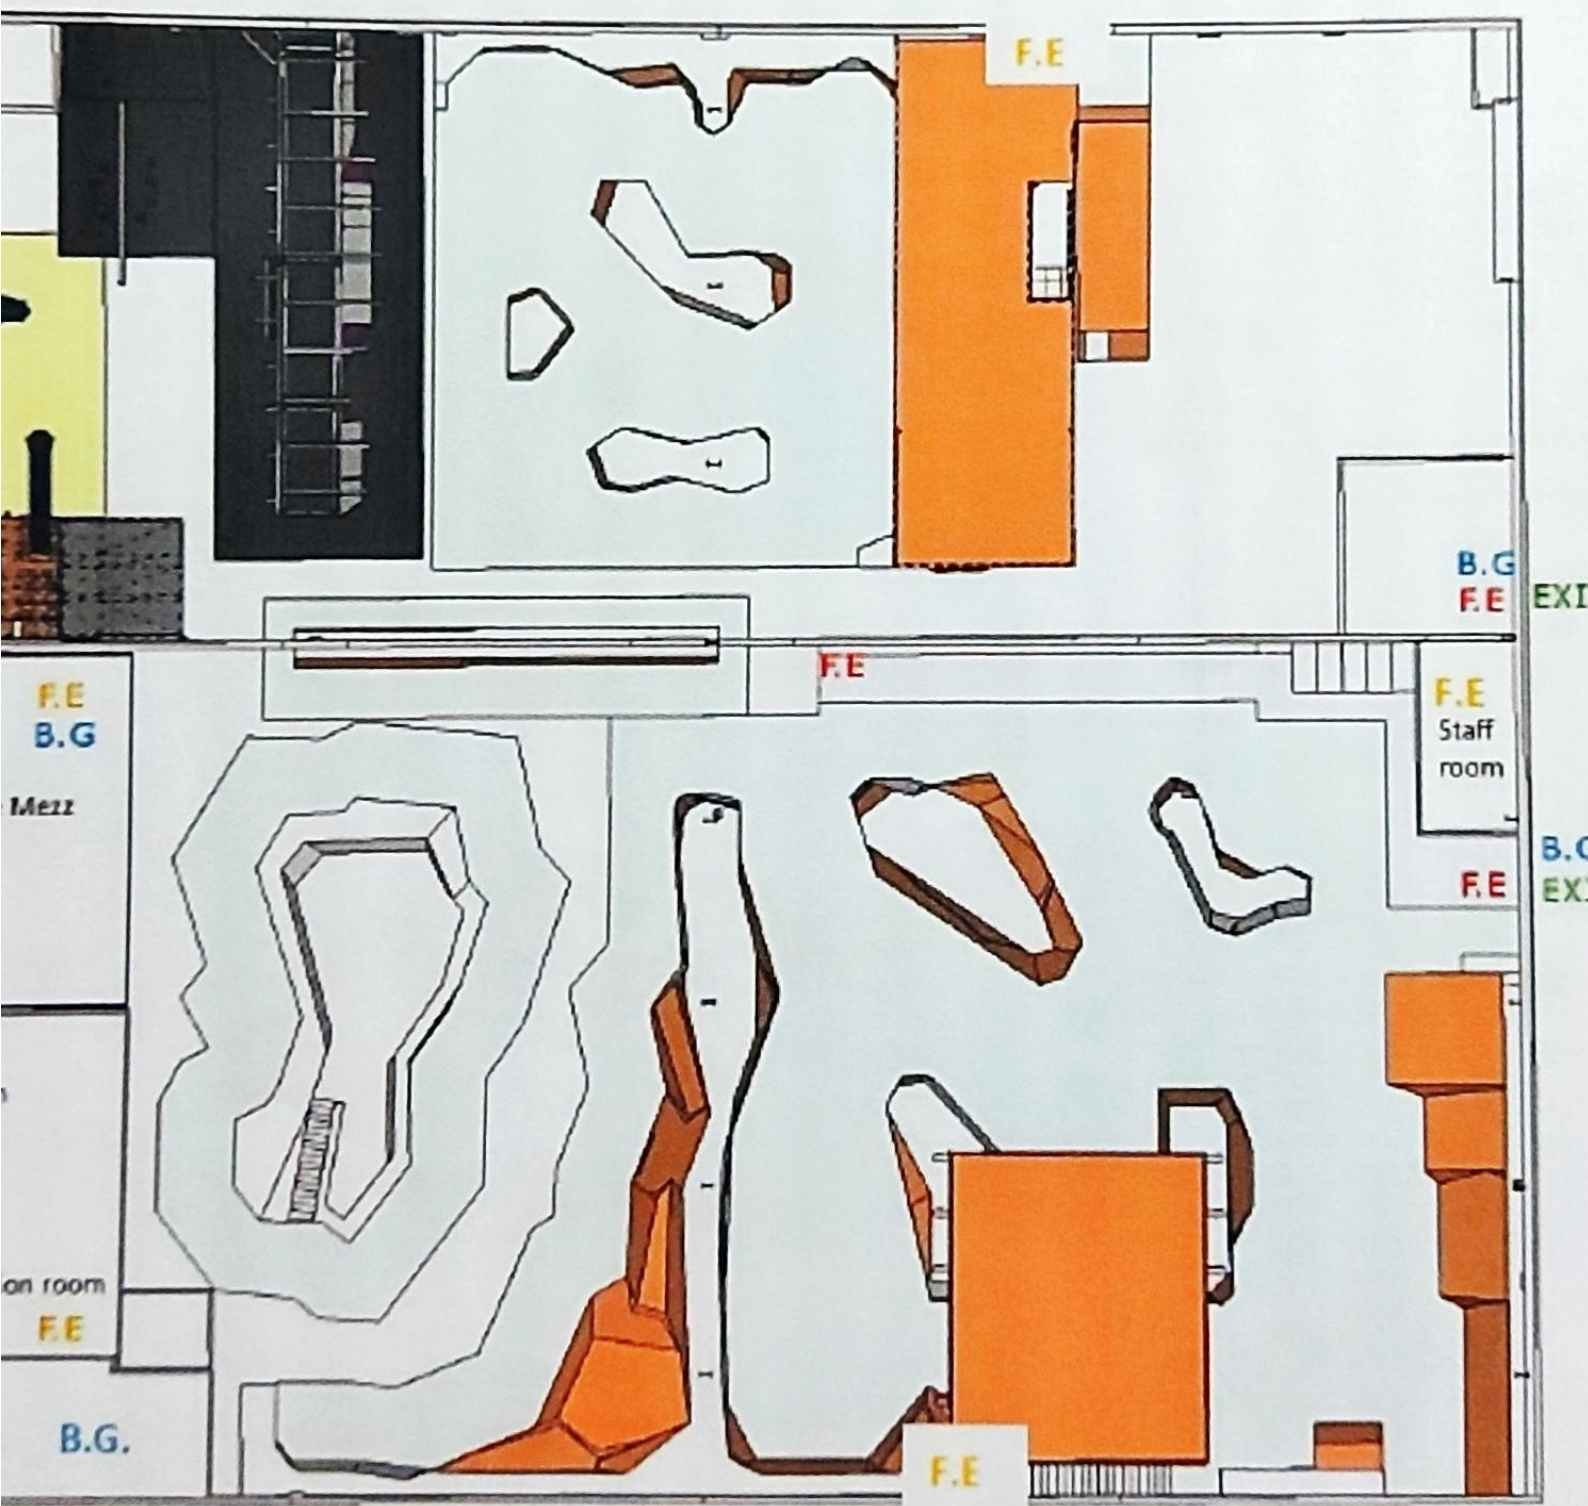

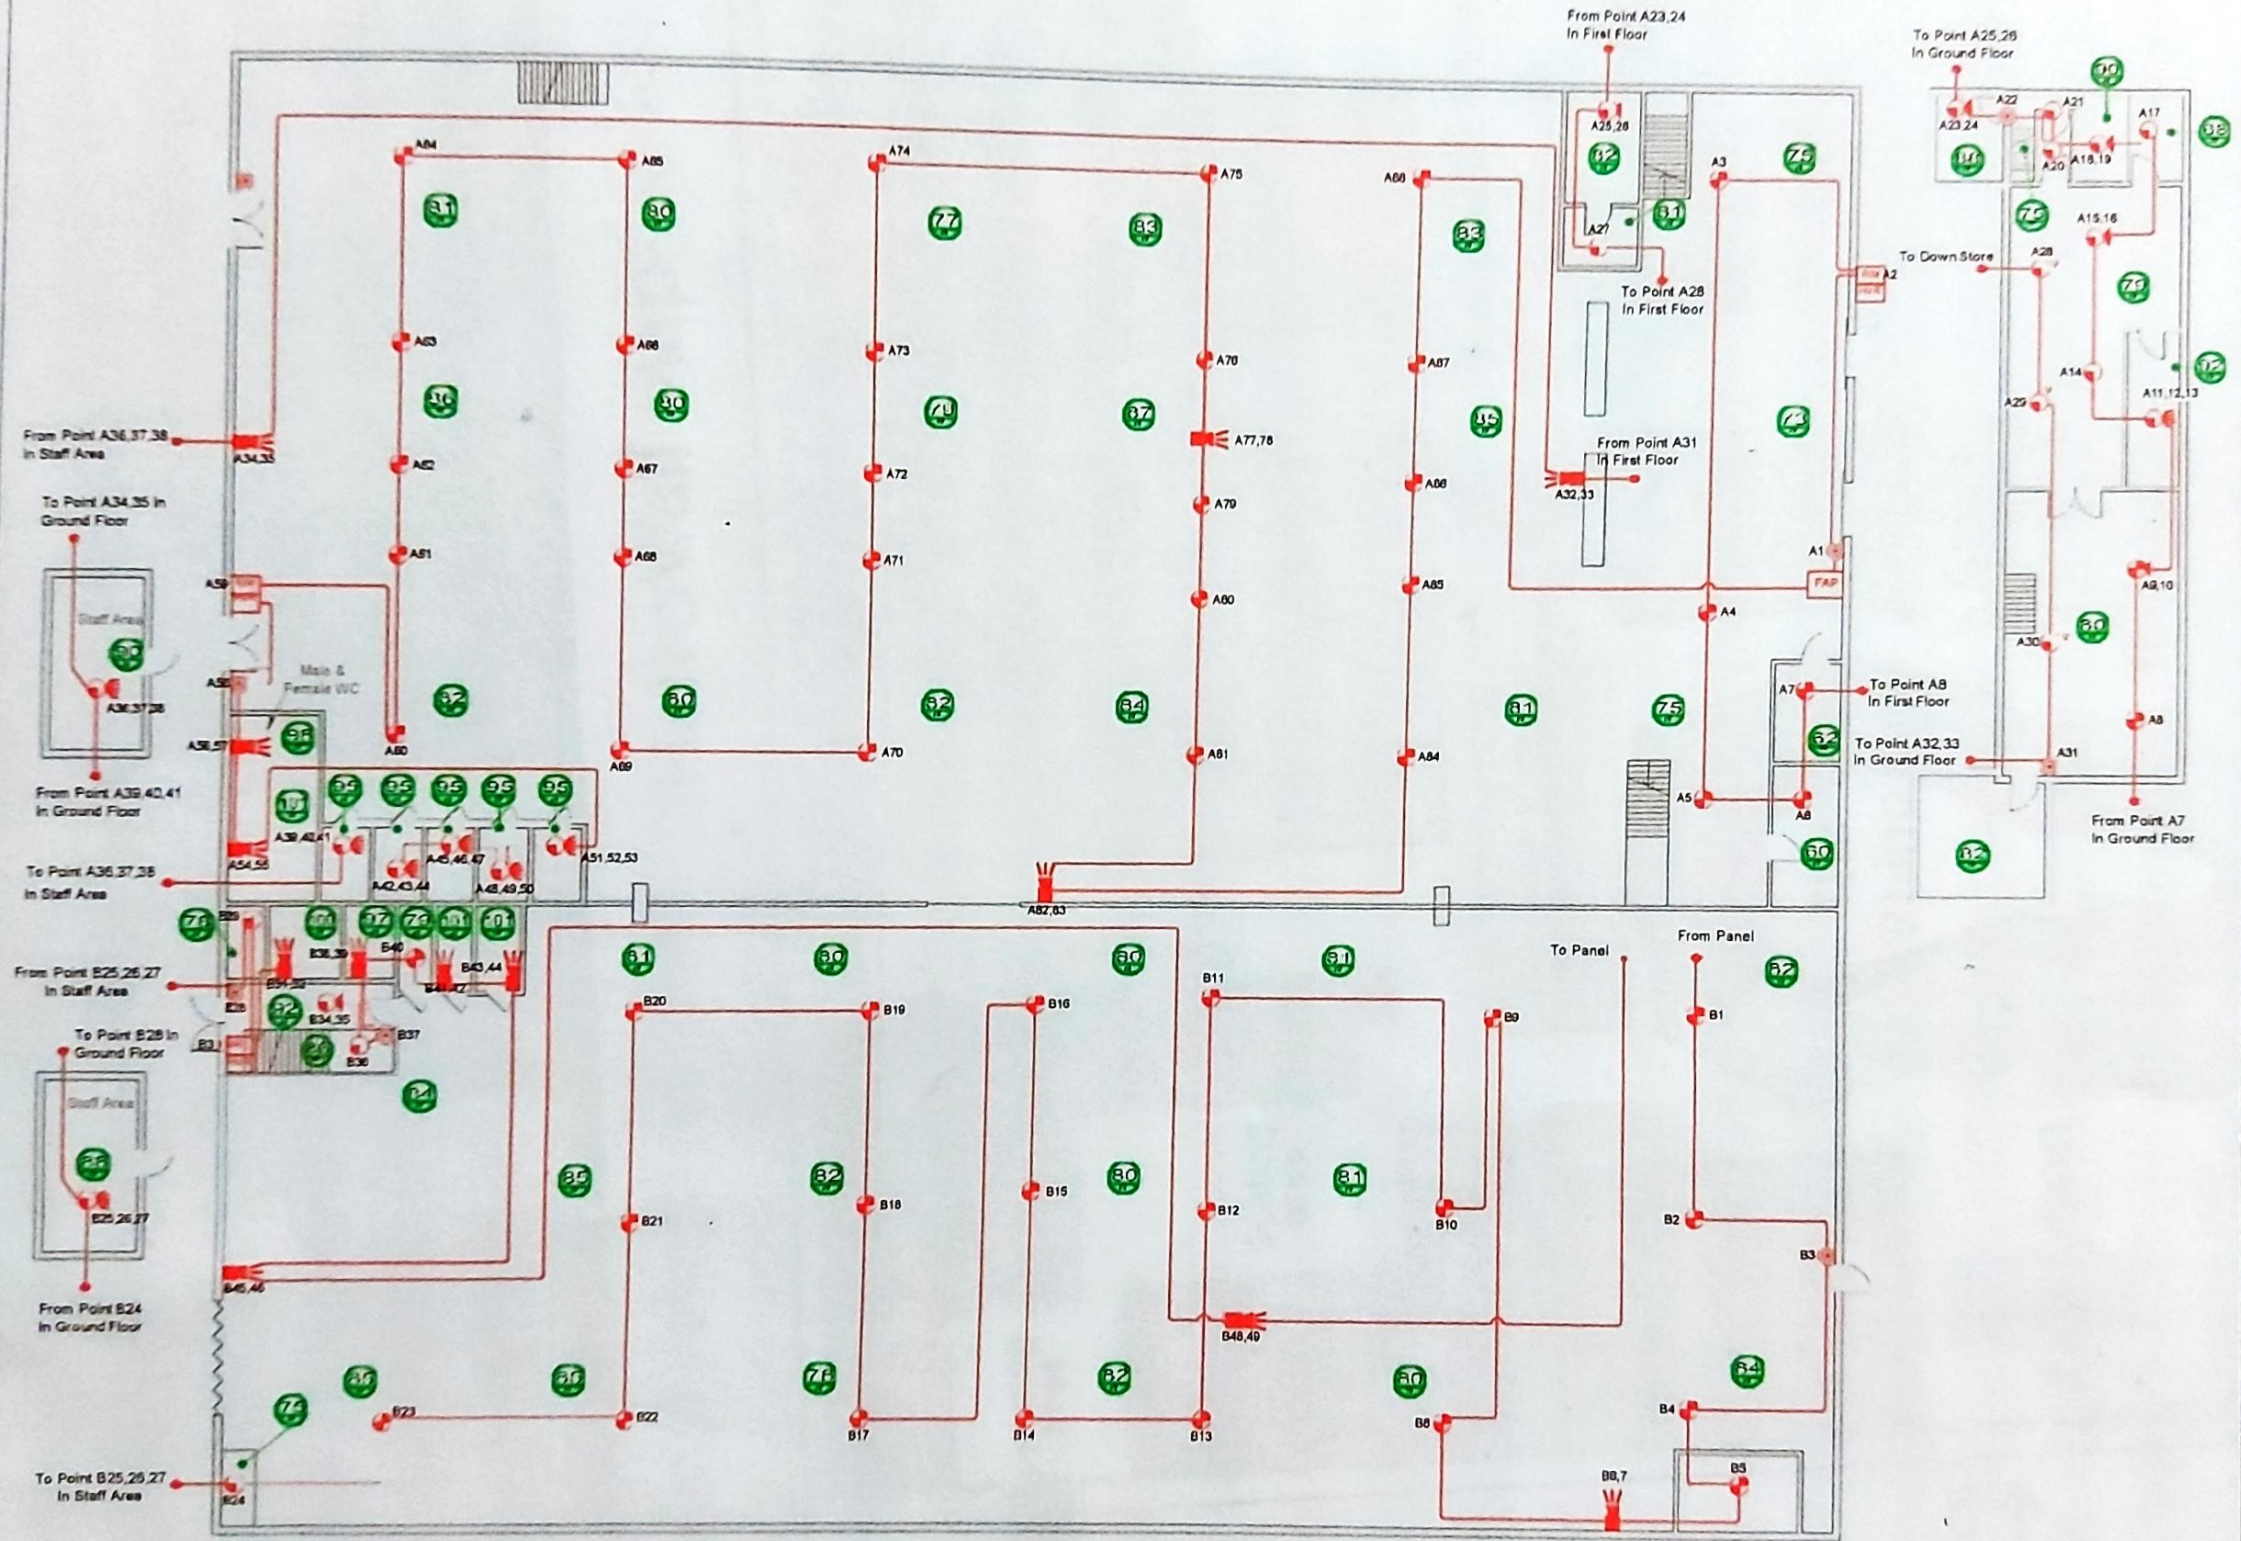

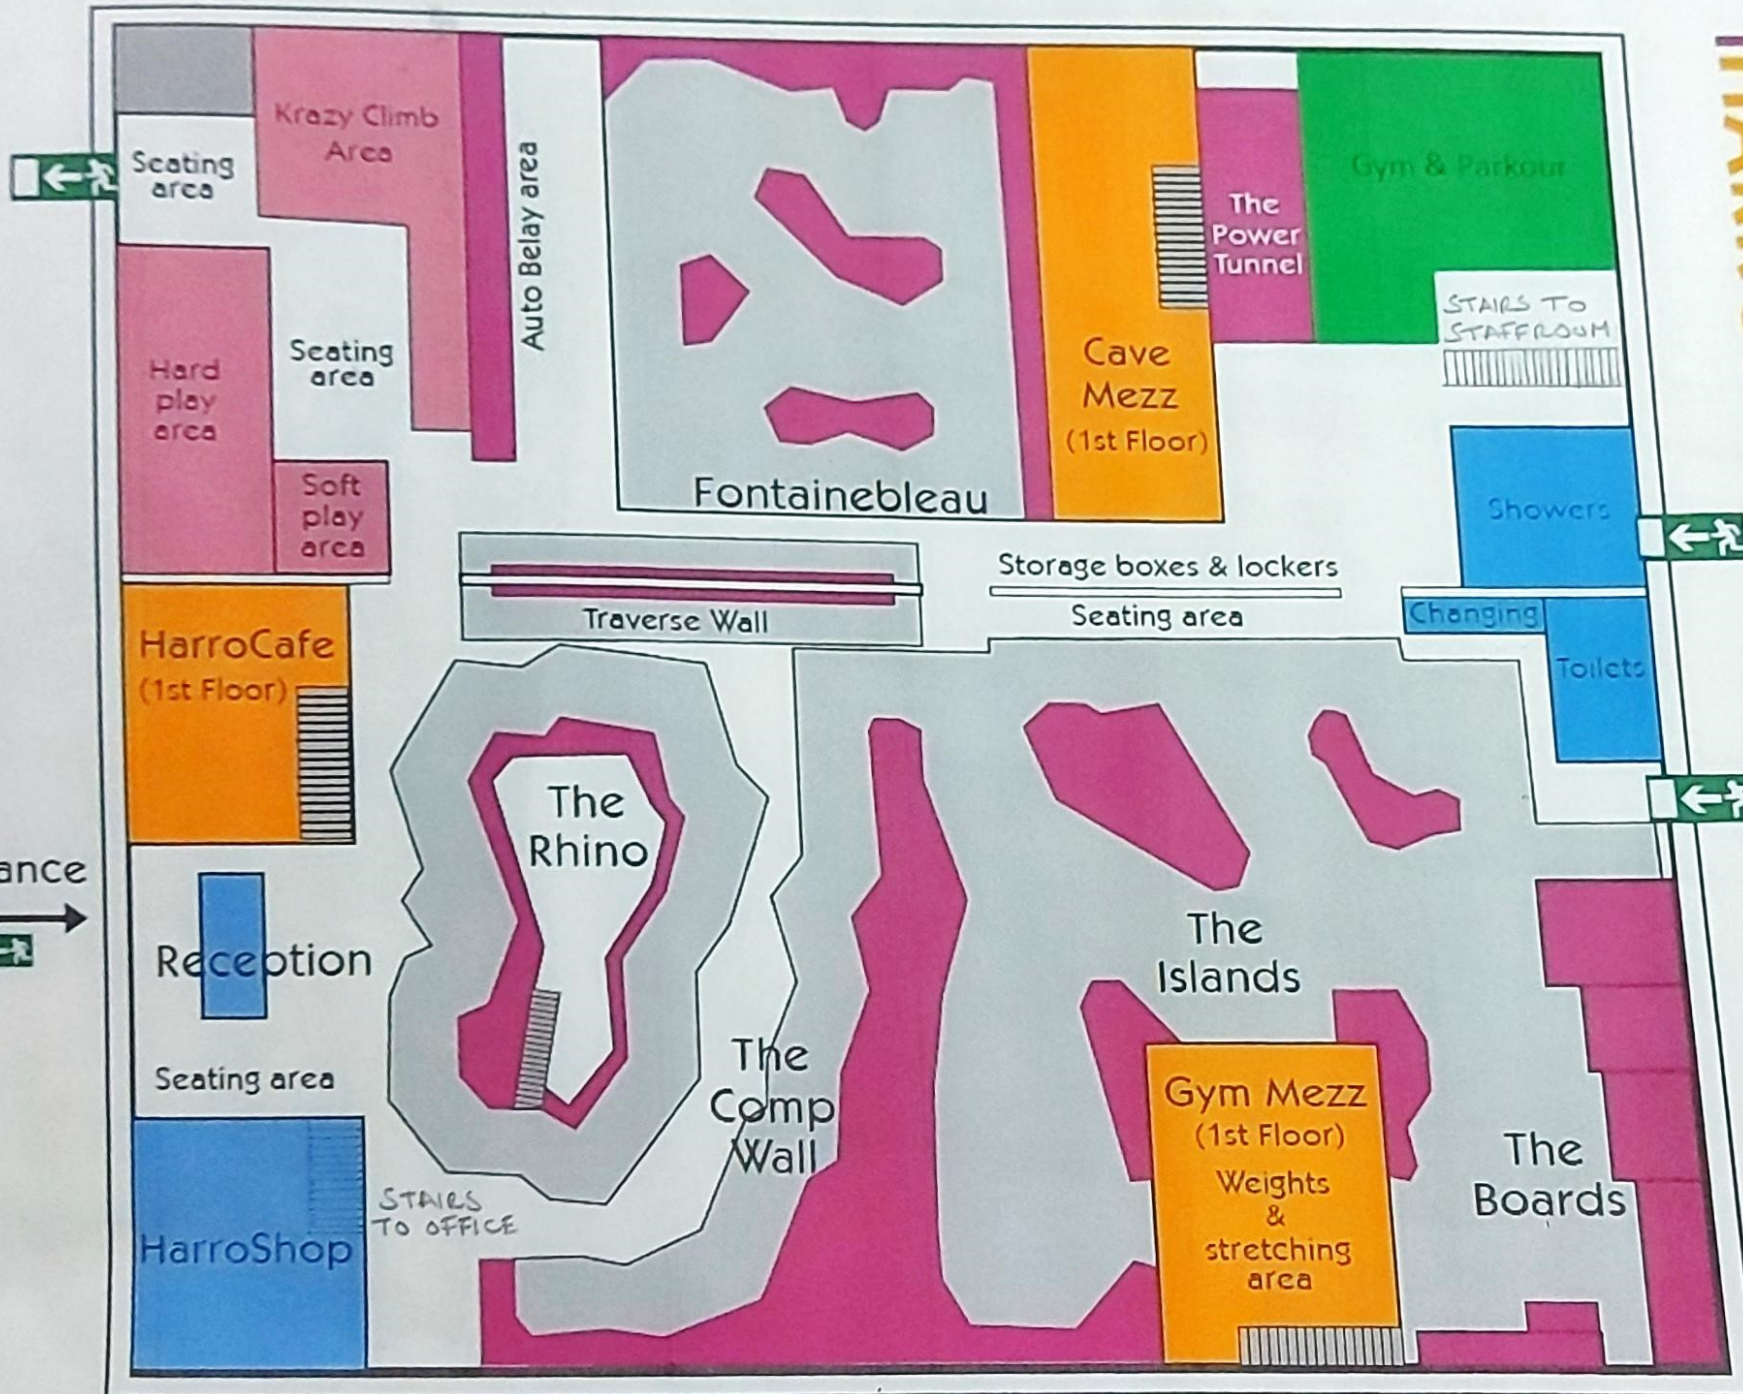


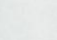




HarroWall Map



Key

-  Gym & Parkour
-  Stairway
-  1st floor areas
-  Climbing/training facility
-  Kids play areas
-  Toilets, showers, changing room
-  Mat area
-  Reception & s