


Indoor seating area

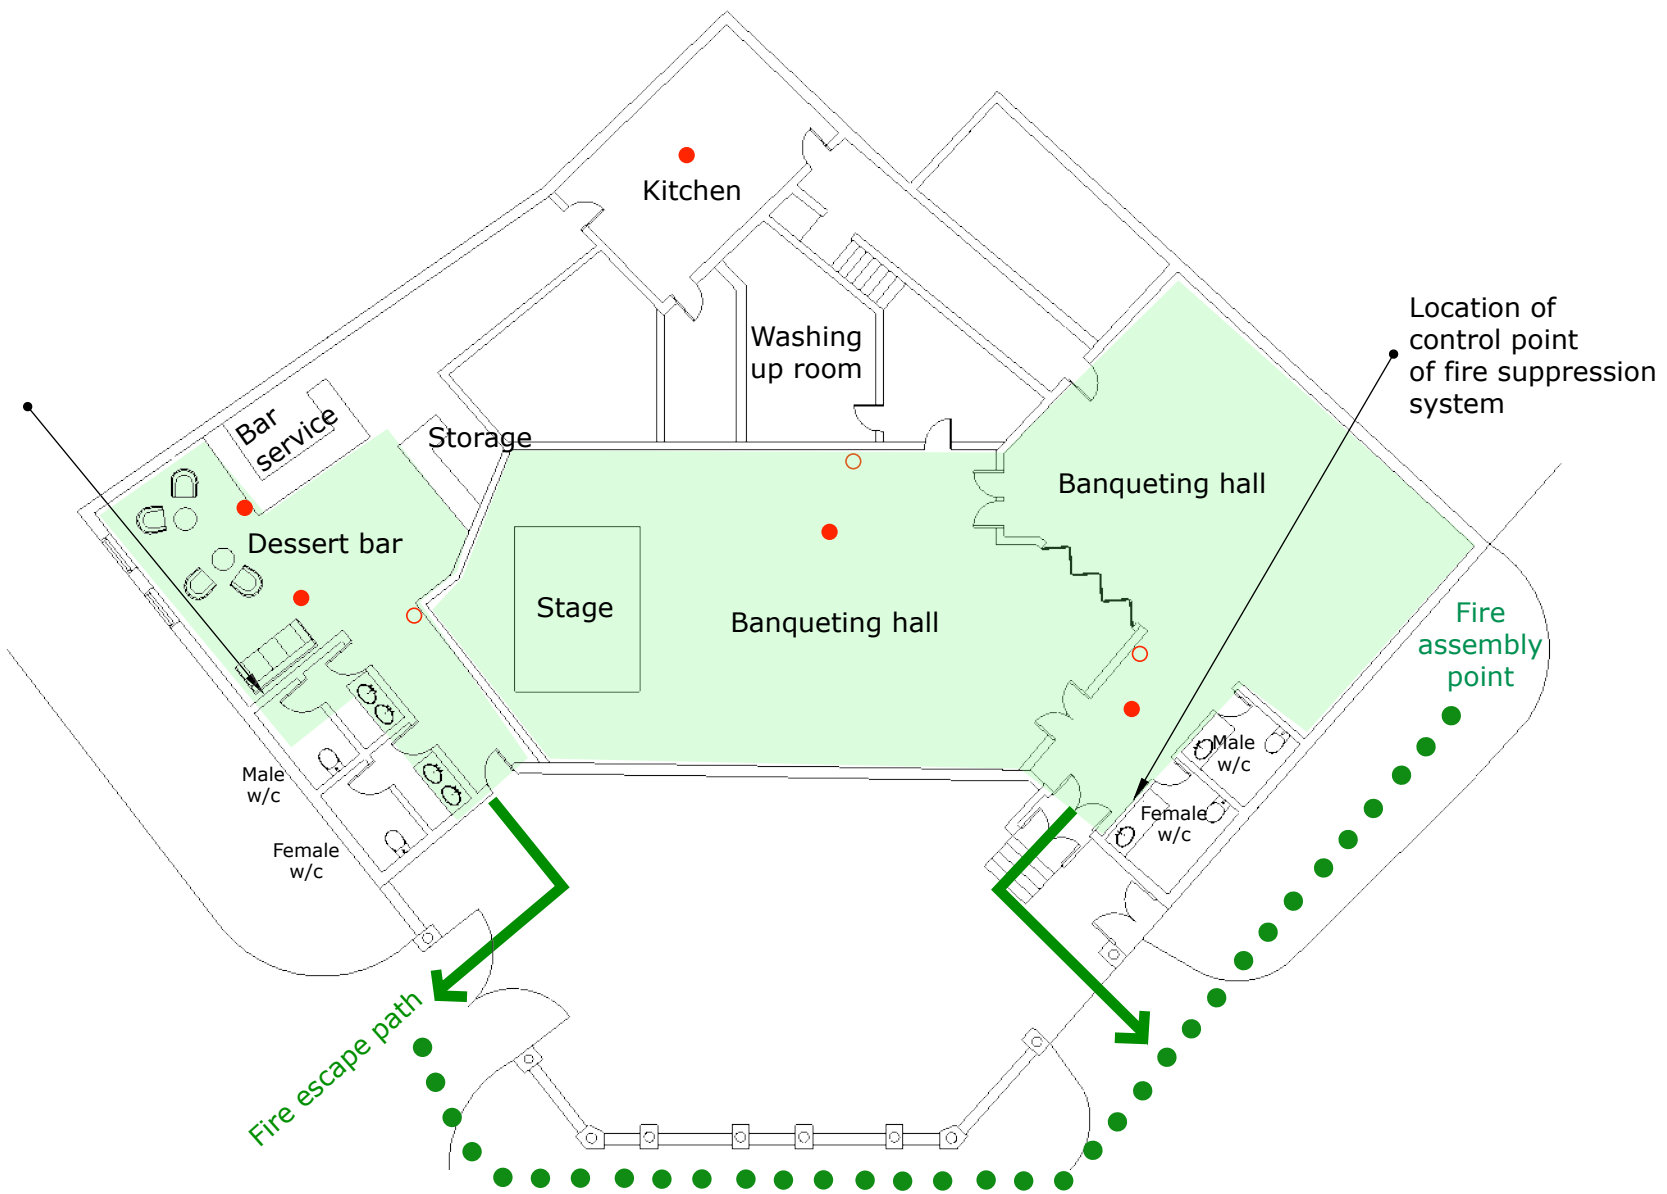

Location of control point of fire suppression system

Fire assembly point

KEY

Fire extinguisher

Smoke alarm

Location of proposed late night activity (no consumption of alcohol permitted)



Drawing reference Premises license floorplan
Address 75 High Street, Edgware, Edgware, HA8 7DD
Date 24th October 2022