








**Butcher -Macelarie**  
**294 Station Road, Harrow, London HA1 2DX**  
**LAYOUT**


**LEGENDS**

-  Fire Extinguisher
-  Electric Mains
-  Fire Alarm System Control Panel
-  First Aid Kit
-  Emergency Light
-  Smoke Detector
-  Cctv Camera



**Alcohol Storage** 




Alcohol Display Shelves - Spirits-



Alcohol Display Fridge - Beer-Wine-Cider

  
**Assembly Point**   
 Direct Opposite Side of the Station Road - Bus Station -

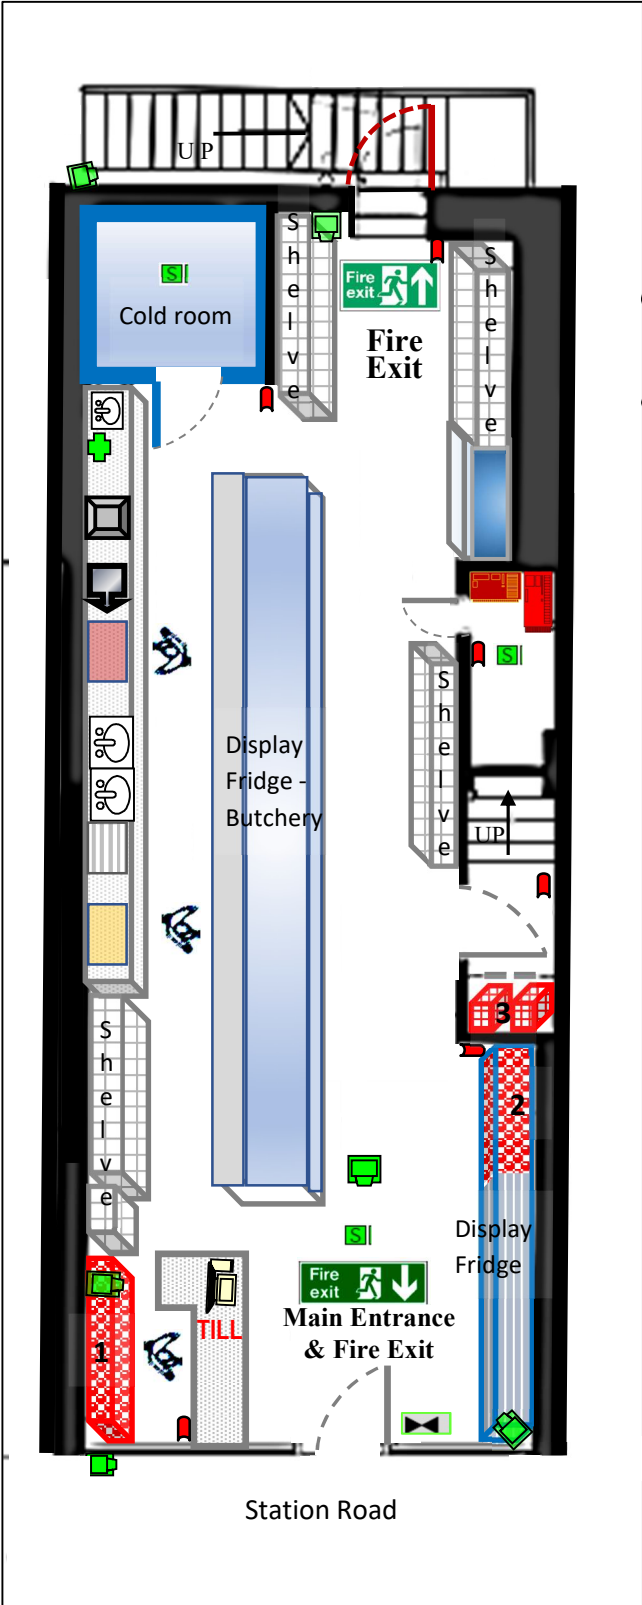

As January 2023

1:100  
 Please do not scale from this drawing