



BS5266(1999) distribution board. Installed by Approved Contractor. Part 1

Ø

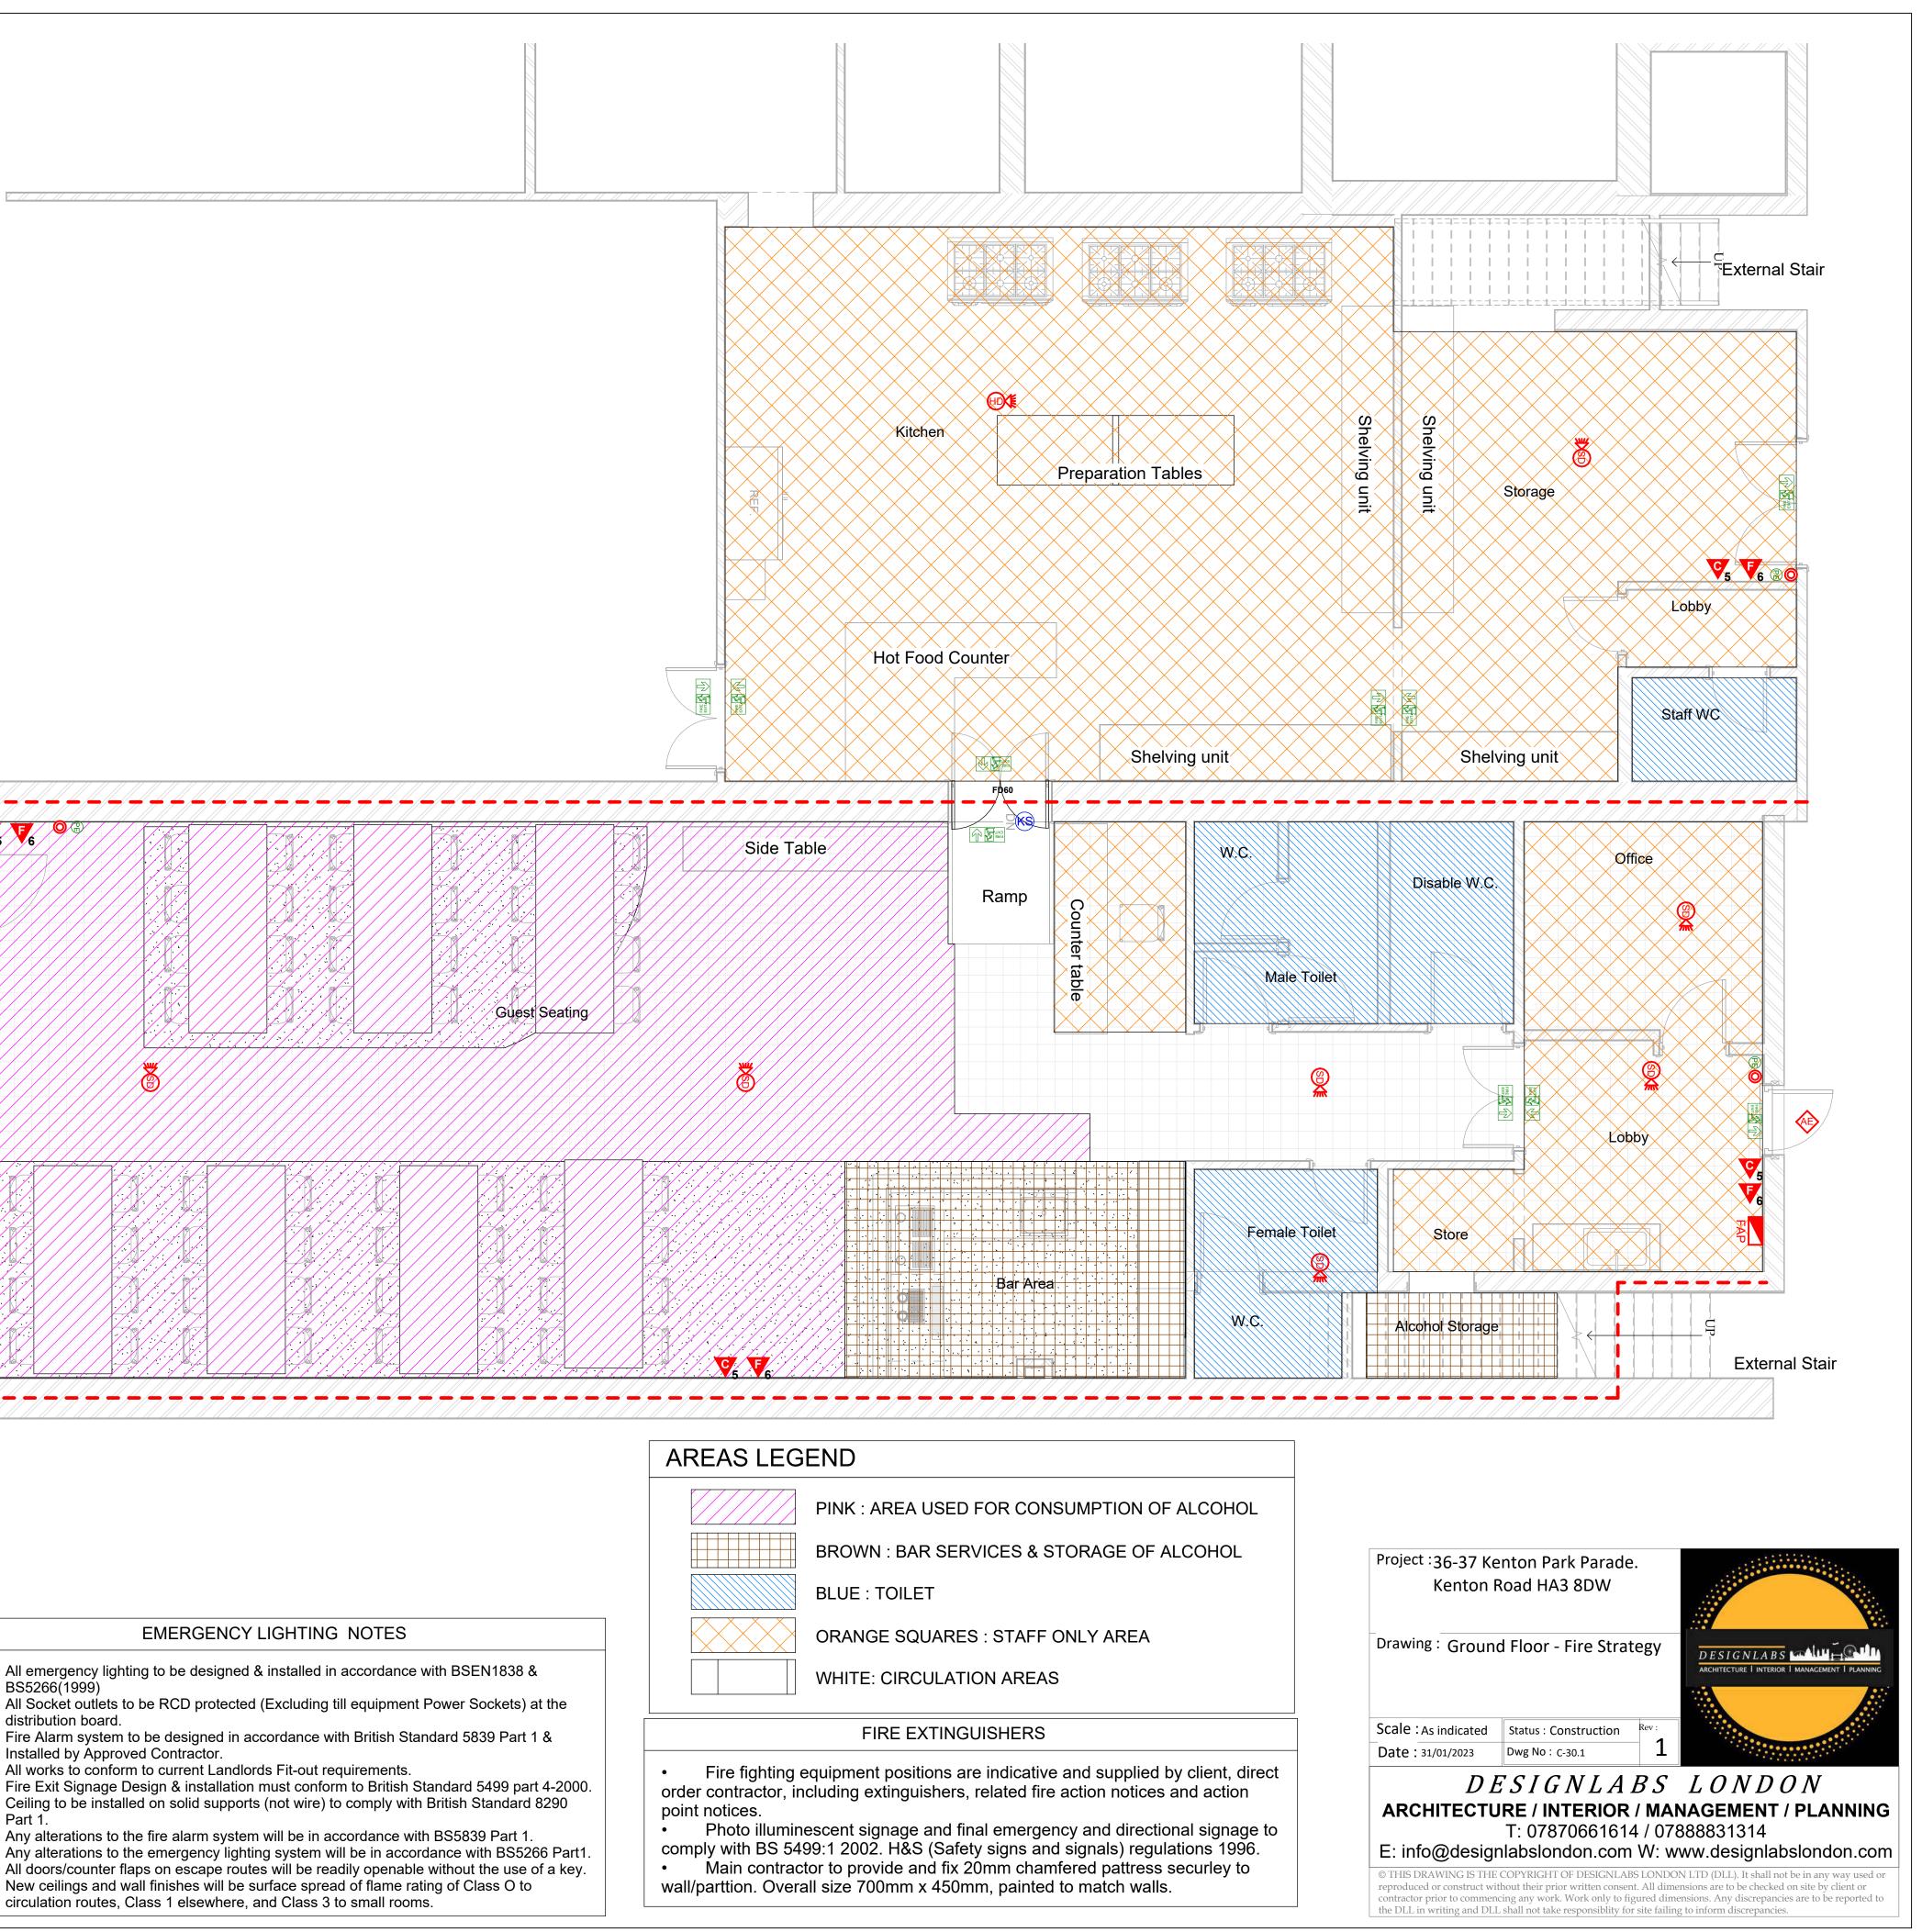

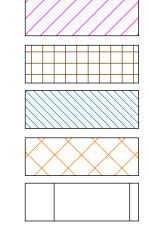

All emergency lighting to be designed & installed in accordance with BSEN1838 &

- Fire Alarm system to be designed in accordance with British Standard 5839 Part 1 &

Any alterations to the fire alarm system will be in accordance with BS5839 Part 1 Any alterations to the emergency lighting system will be in accordance with BS5266 Part1 All doors/counter flaps on escape routes will be readily openable without the use of a key.