


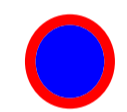









- GENERAL NOTES
1. ALL FINISHES ARE TO CONFORM TO THE REQUIRED CURRENT BUILDING REGULATIONS IN THE APPLICABLE COUNTRY (IN A RESTAURANT ALL FINISHES ARE TO BE CLASS 1 OR EQUIVALENT).
 2. CONTRACTOR MUST VERIFY ALL SITE DIMENSIONS, DRAWINGS, DETAILS AND SPECIFICATIONS AND REPORT ANY DISCREPANCIES TO BLENHEIM DESIGN BEFORE PROCEEDING WITH ANY WORK.
 3. ALL REQUESTED DRAWINGS SHOWING FIXINGS AND CONSTRUCTION DETAILS ARE REQUIRED TO BE APPROVED BY BLENHEIM DESIGN PRIOR TO COMMENCEMENT OF WORK.
 4. ALL SPECIFIED ITEMS ARE TO BE INSTALLED IN ACCORDANCE WITH THE MANUFACTURERS RECOMMENDATIONS.
 5. CONTRACTOR TO PROVIDE A WORKING ENVIRONMENT WHICH CONFORMS TO THE CURRENT HEALTH AND SAFETY AT WORKS CONDITIONS AND LOCAL AUTHORITY REGULATIONS.
 6. ALL FINISHES ARE TO BE CARRIED OUT TO A HIGH STANDARD.
 7. ANY DIMENSIONS ARE TO BE TAKEN FROM THE SETTING OUT PLAN ONLY AND ARE NOT TO BE SCALED FROM THE DRAWINGS.
 8. IT IS THE CONTRACTORS RESPONSIBILITY TO UNDER TAKE AND ENSURE THAT ANY BUILDING IS CARRIED OUT UNDER THE LOCAL AUTHORITY REQUIREMENTS.
 9. THE CONTRACTOR IS TO CHECK AND APPRAISE ALL DESIGN SHOP FITTING AND CONSTRUCTION DETAILS AND OFFER ALTERNATIVES TO THE DESIGNER FOR APPROVAL.
 10. IN THE EVENT THAT DRAWING INFORMATION IS NOT THE SAME, AND IF THE DESIGNER AND OR SUPERVISING OFFICERS ARE UNAVAILABLE FOR COMMENT, THE PROPOSED PLAN IS TO BE READ AS CORRECT.
 11. THIS DRAWING IS TO BE READ IN CONJUNCTION WITH THE OTHER RELEVANT CONSULTANTS DRAWINGS.
 12. COPYRIGHT OF BLENHEIM DESIGN, NOT TO BE REPRODUCED

-  Green Arrows - CCTV Cameras
-  Blue Arrows - Alarm PIRS
-  Small Red Dots - Window/Door sensors
-  Red Circles with Blue Centres - Fire Alarm Detectors
-  Blue Circles with Yellow Centres - Fire Alarm Call Point
-  Alcohol Fridge

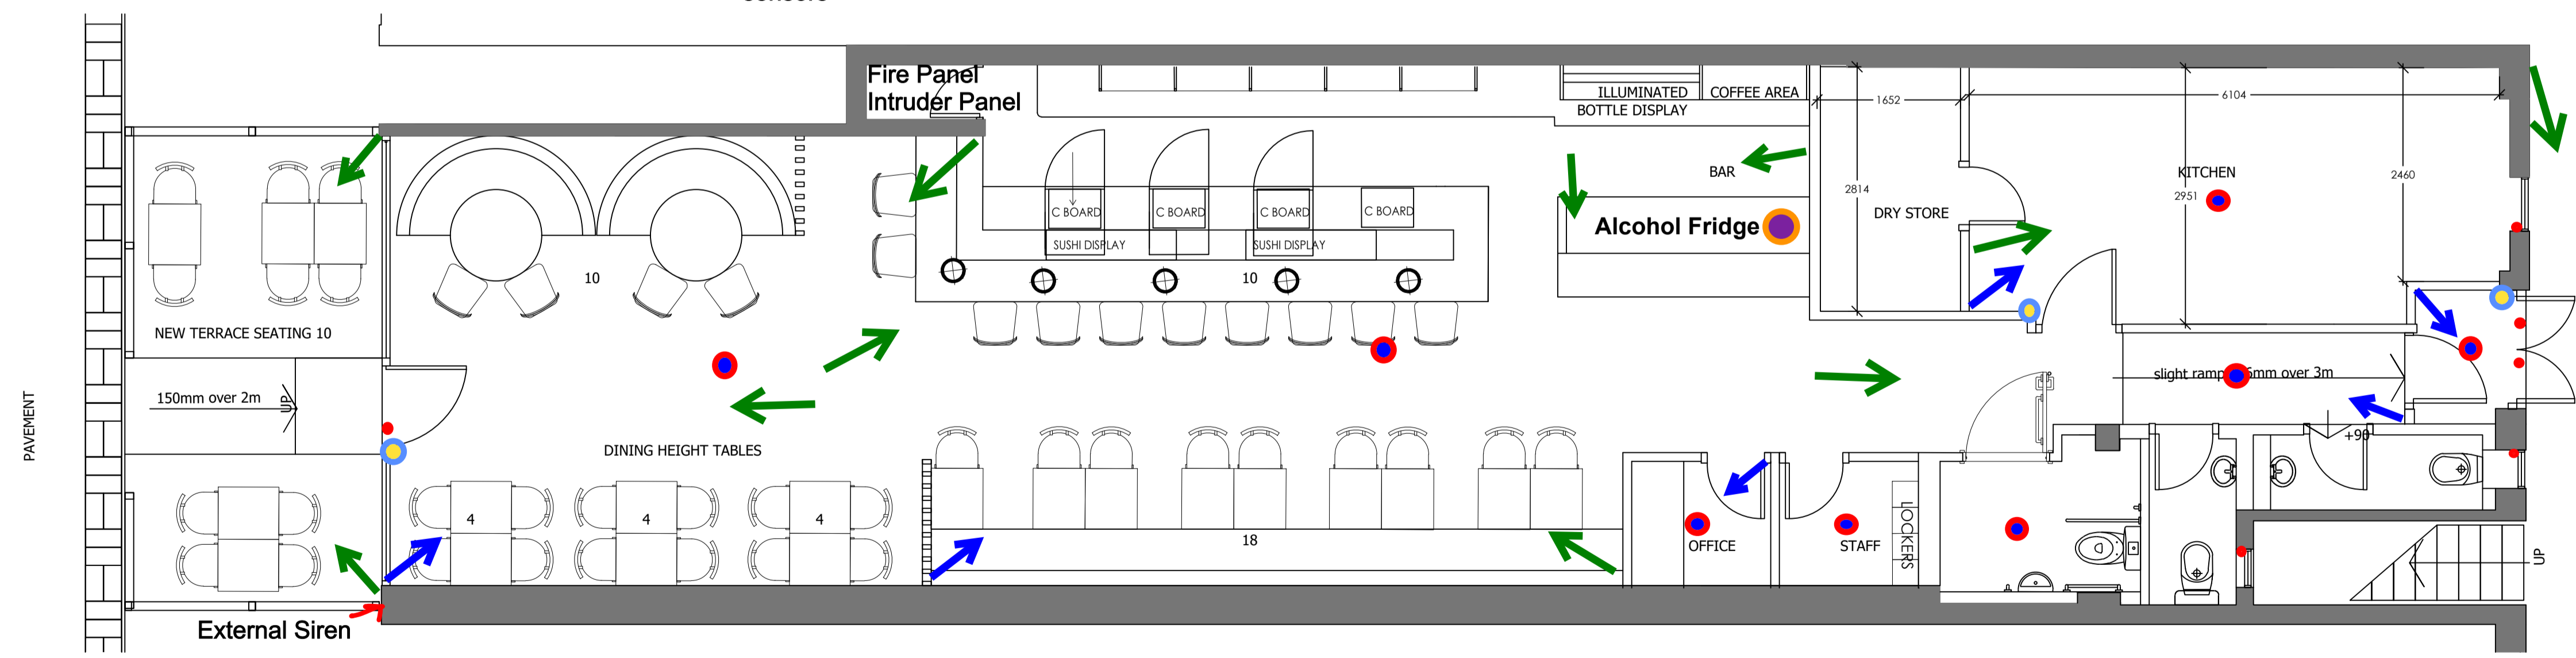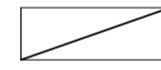

	INFORMATION ONLY
	APPLICATION FOR LOCAL AUTHORITY
	TENDER
	CONSTRUCTION

REVISION	DATE	ITEM

PROJECT	KIYOTO SUSHI 312 Uxbridge Road, Hatch End Middlesex, HA5 4HR		
TITLE	PROPOSED LAYOUT PLAN		
DRAWN	DATE	SCALE	CHECKED
MM	06.10.2022	as shown	
PROJECT	NUMBER	REVISION	
BD 22165	01-01		

01 PROPOSED LAYOUT PLAN
01-01 Scale: 1:50 @A1, 1:100@A3

SEATING CAPACITY:
50 INSIDE
10 OUTSIDE

60 TOTAL