
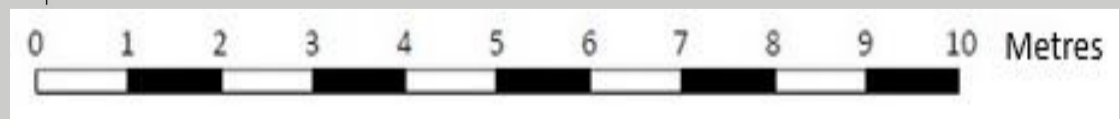


KEY:

- Spotlights
- Emergency light
- CCTV camera
- Plug socket
- LED dome light
- Fire Exit
- Smoke detector
- Light
- Heat detector
- Fire call point
- Bar area/alcohol to be served
- Musicians performance area
- Tables for eating food
- Fire extinguisher
- Fire extinguishers and blanket
- Area for alcohol consumption

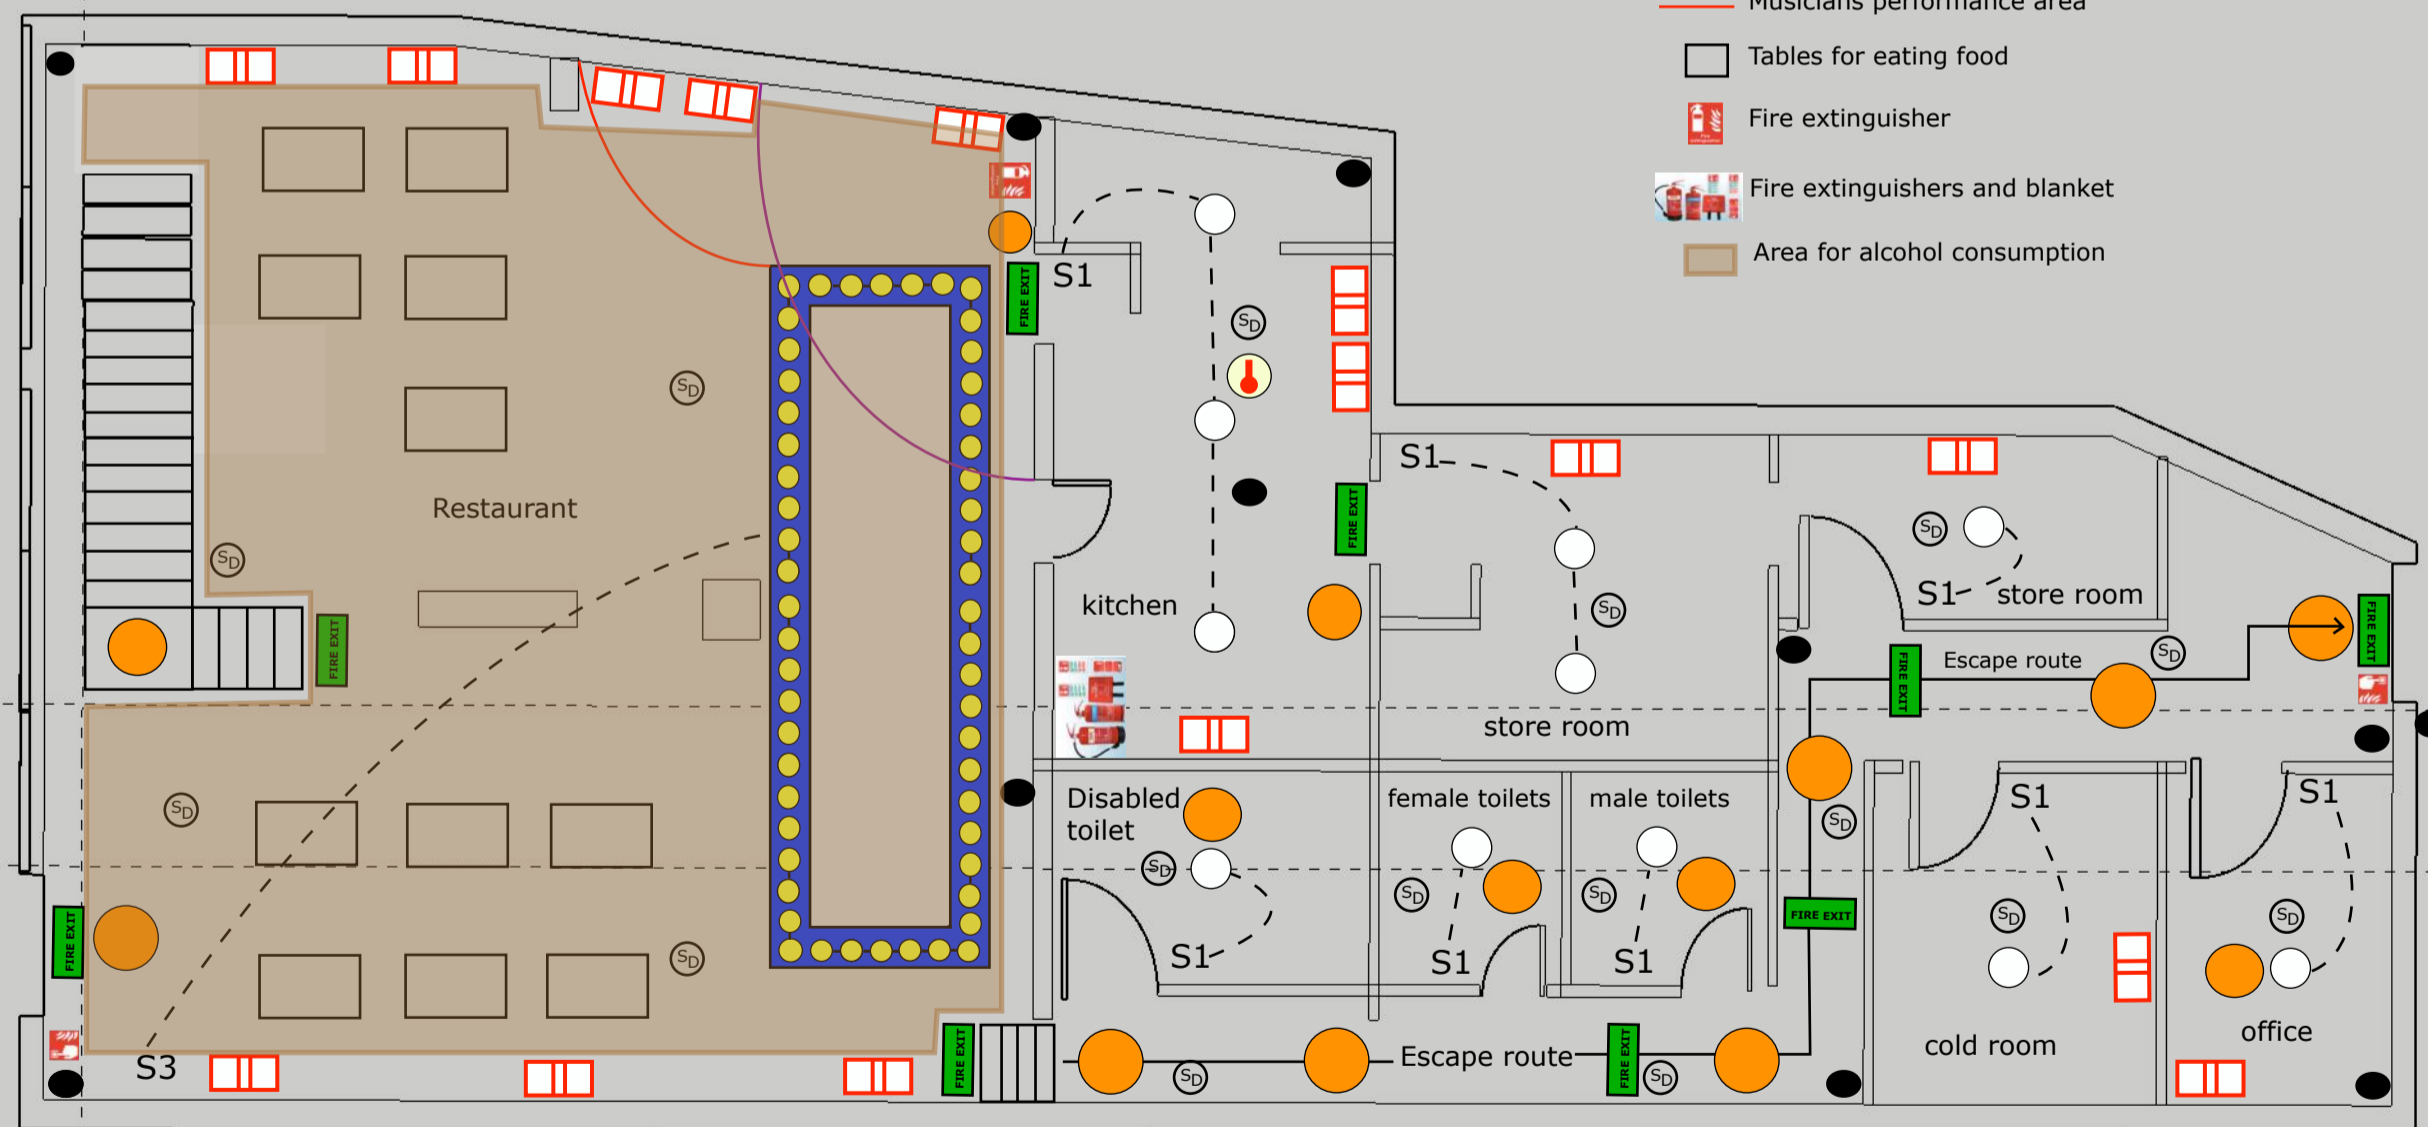

Scale bar 1:100 @A3