


Pavement

Pavement

Pavement

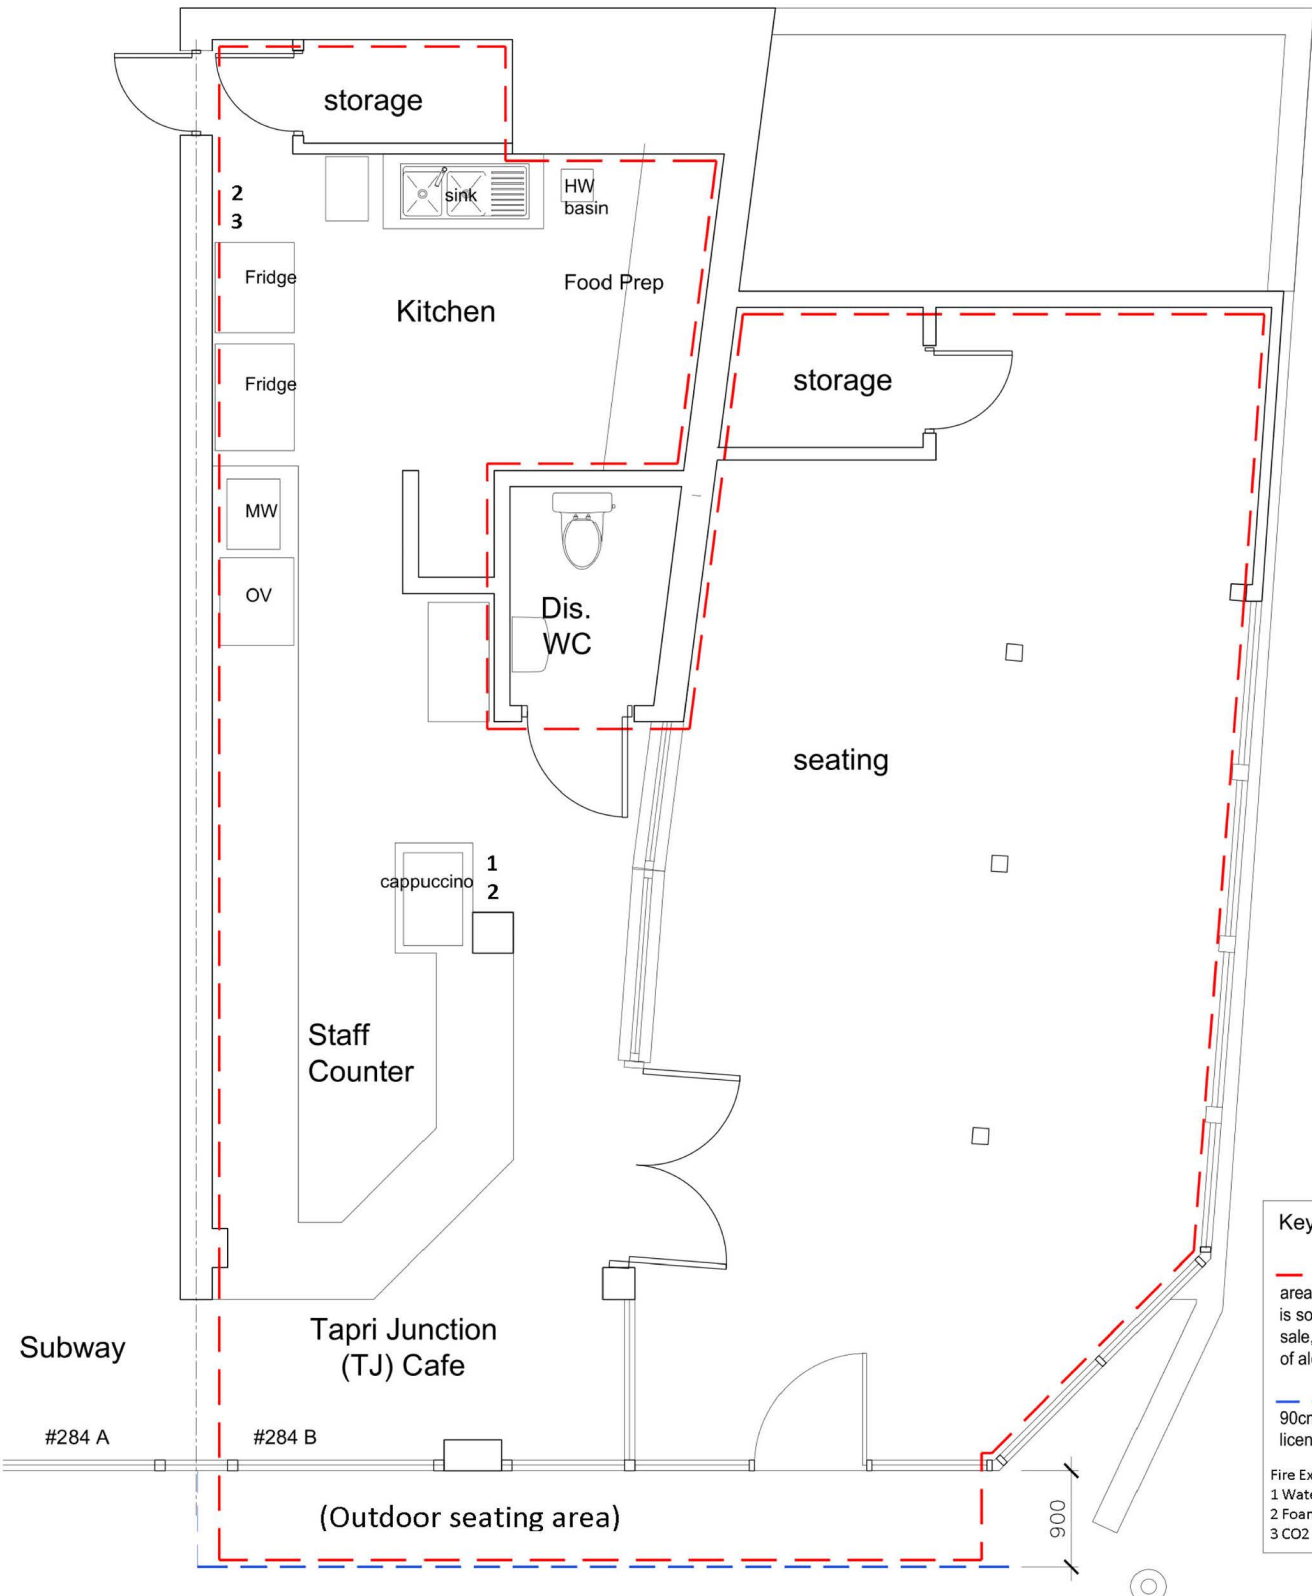

Key

- - - - - area for which licence is sought for storage, sale, and consumption of alcohol
- - - - - 90cm pavement seating licence

Fire Extinguishers:
 1 Water Fire Extinguisher
 2 Foam Fire Extinguisher
 3 CO2 Fire Extinguisher



Existing Cafe Plan scale 1/ 50

Property:
Tapri Junction Cafe & Restaurant
 284 Station Road, HARROW, HA1 2EA

Project:
Licencing Application

| | | |
|-------------------------------------|---------------------------|-----------------------------|
| Title: Existing Cafe Plan | | Proj. No: AAM-08-23F |
| Scale: 1/50@A3 | Date: June 2023 | |
| Dwg No: LIC-01 | Page: A3 | |

ADM Food Safety & Licencing

Tel: **0208 8861 0400**
 Mob: **07950 685397**
 Em: admtraining58@gmail.com