



PROPOSED LICENCE PLAN

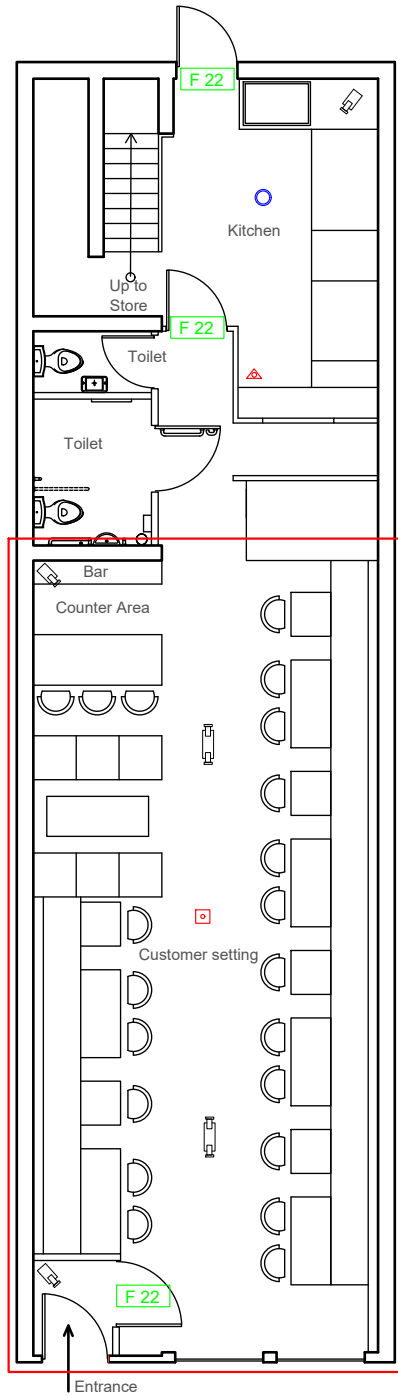

GROUND FLOOR

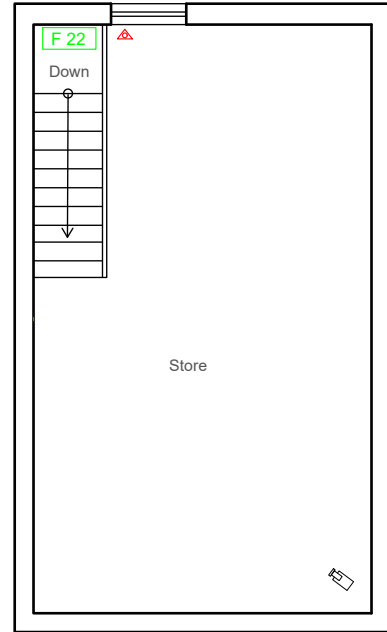

FIRST FLOOR

Drawing No. AC018		Date: 11/03/24
Key	Scale : 1:100	Paper : A4
	Fire Extinguisher	
	Fire Exit Signs	
	Emergency Light	
	Smoke Detector	
	CCTV Cameras	
	Following licensable activities take place in this area	
	<ul style="list-style-type: none"> - Live music - Recorded music - Dancing - Late night refreshment - Supply of alcohol 	
CCTV Recordings 31 Days		

Property Address:
 318 Northolt Road,
 South Harrow
 HA2 8EE