




GROUND FLOOR PLAN - (EXISTING)

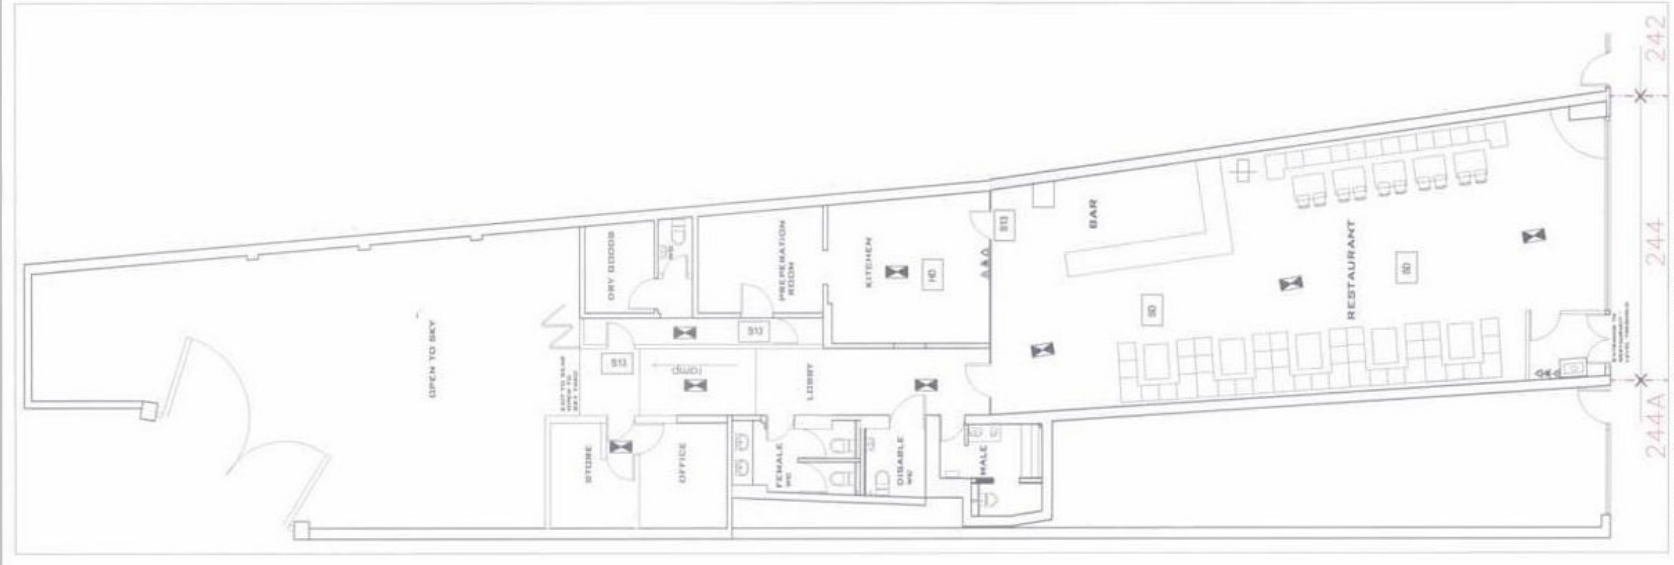

GROUND FLOOR PLAN - PROPOSED

- SD - MAINS CONNECTED SMOKEOR HEAT DETECTOR INTERLINKED TO FLAT ABOVE
- HD - AREA COVERED BY EMERGENCY LIGHTING
- S13 - SIGN - FIRE DOOR KEPT SHUT
- FIRE ALARM PANEL
- 2 KG CARBON DIOXIDE EXTINGUISHER
- 9 LITRE WATER EXTINGUISHER
- 6 LITRE FOAM EXTINGUISHER
- FIRE ALARM BELL
- FIRE ALARM CALL POINT

Project		Title	
Client	Project Name	Project No.	Revision
