



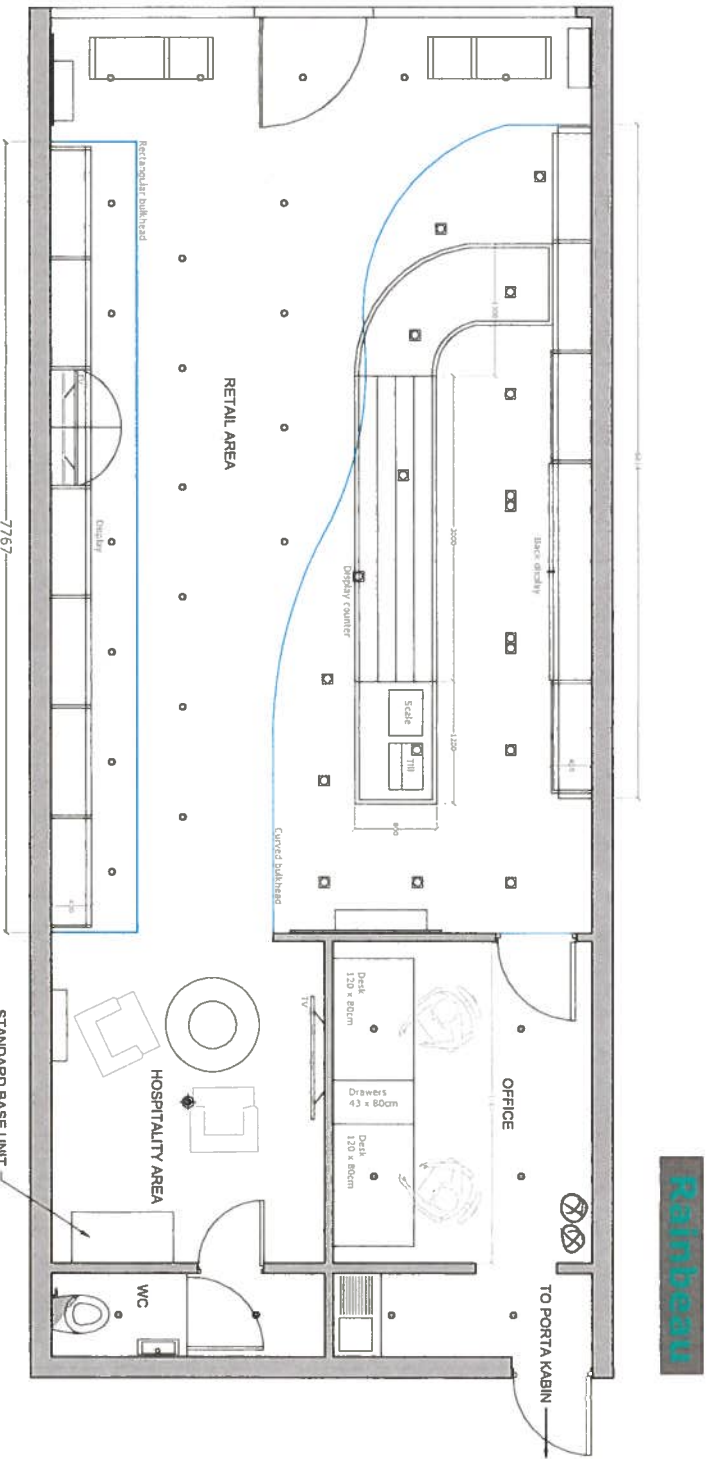

⊗ FIRE EXTINGUISHER




<p><small>THIS DRAWING IS THE PROPERTY OF MICASA GROUP LTD. IT IS TO BE USED ONLY FOR THE PROJECT AND SITE SPECIFICALLY IDENTIFIED. MICASA GROUP LTD. ACCEPTS NO LIABILITY FOR ANY DAMAGE OR LOSS OF PROFITS OR BUSINESS ARISING FROM THE USE OF THIS DRAWING. 
Drawing	Plot Plan Special design
Scale	1:25 @ A1
Drawing No.	FP - 50
Version No.	Version 8
Date	27 June 2013
<p>Architectural Interior Design Studio Ridmansworth Road Northwood, Middlesex HA8 2XN 020 8996 7770 info@micasagroup.co.uk</p>	