
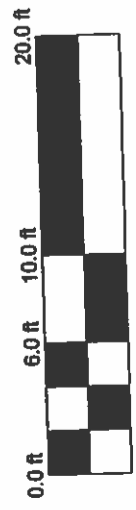
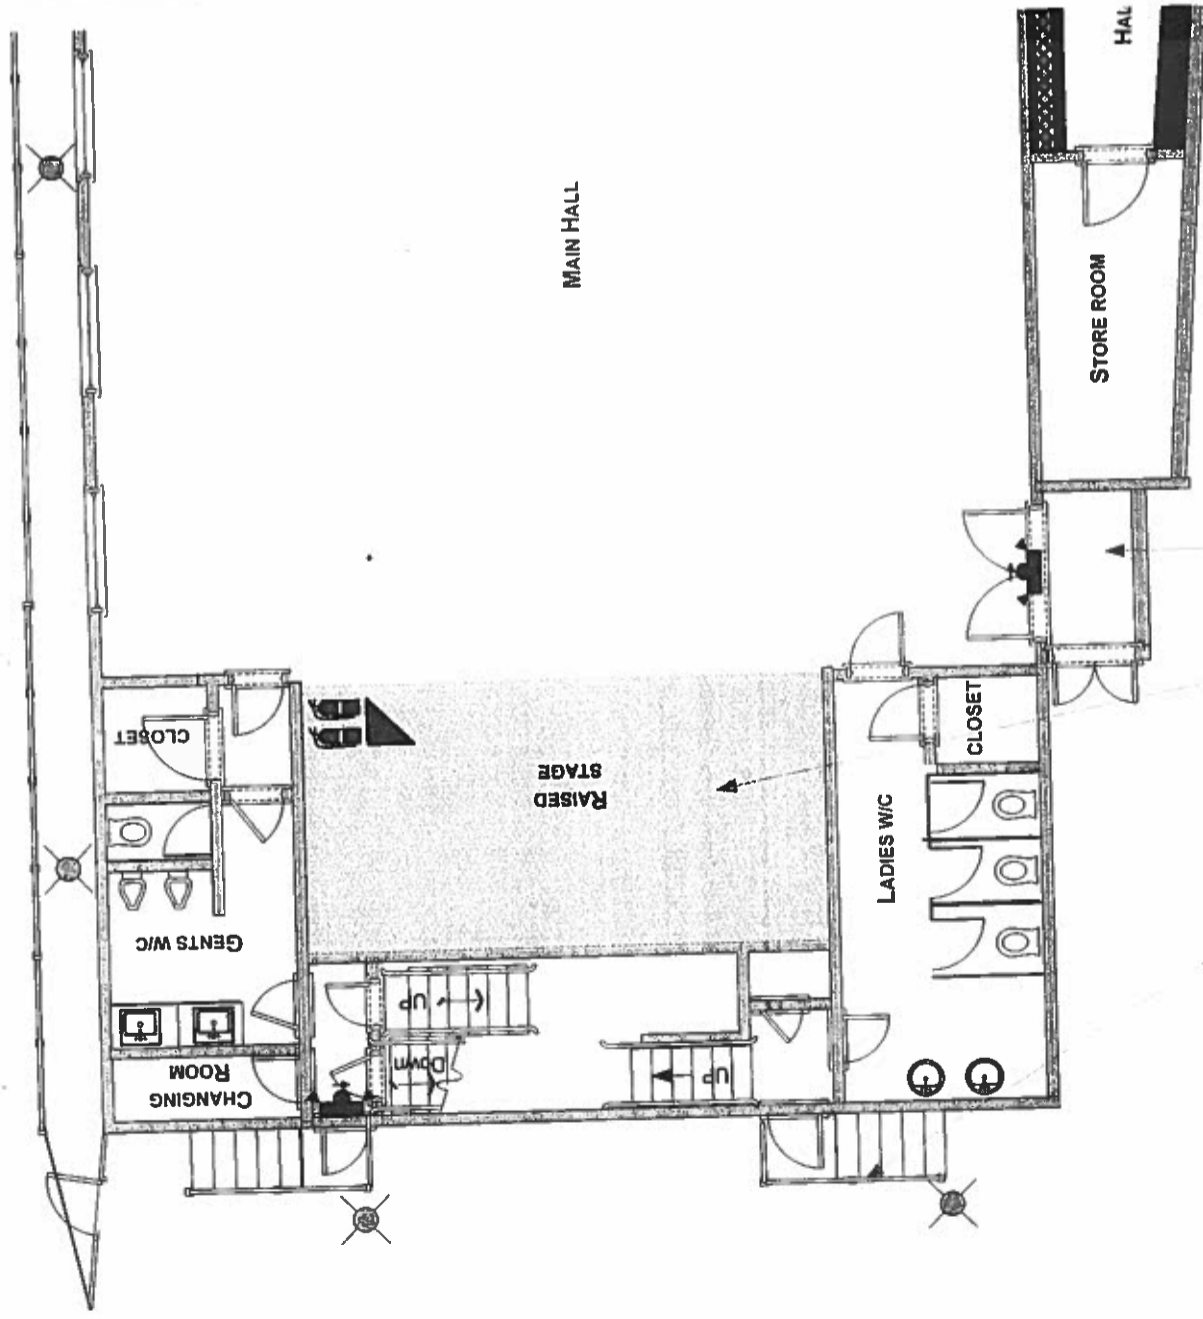


disabled access

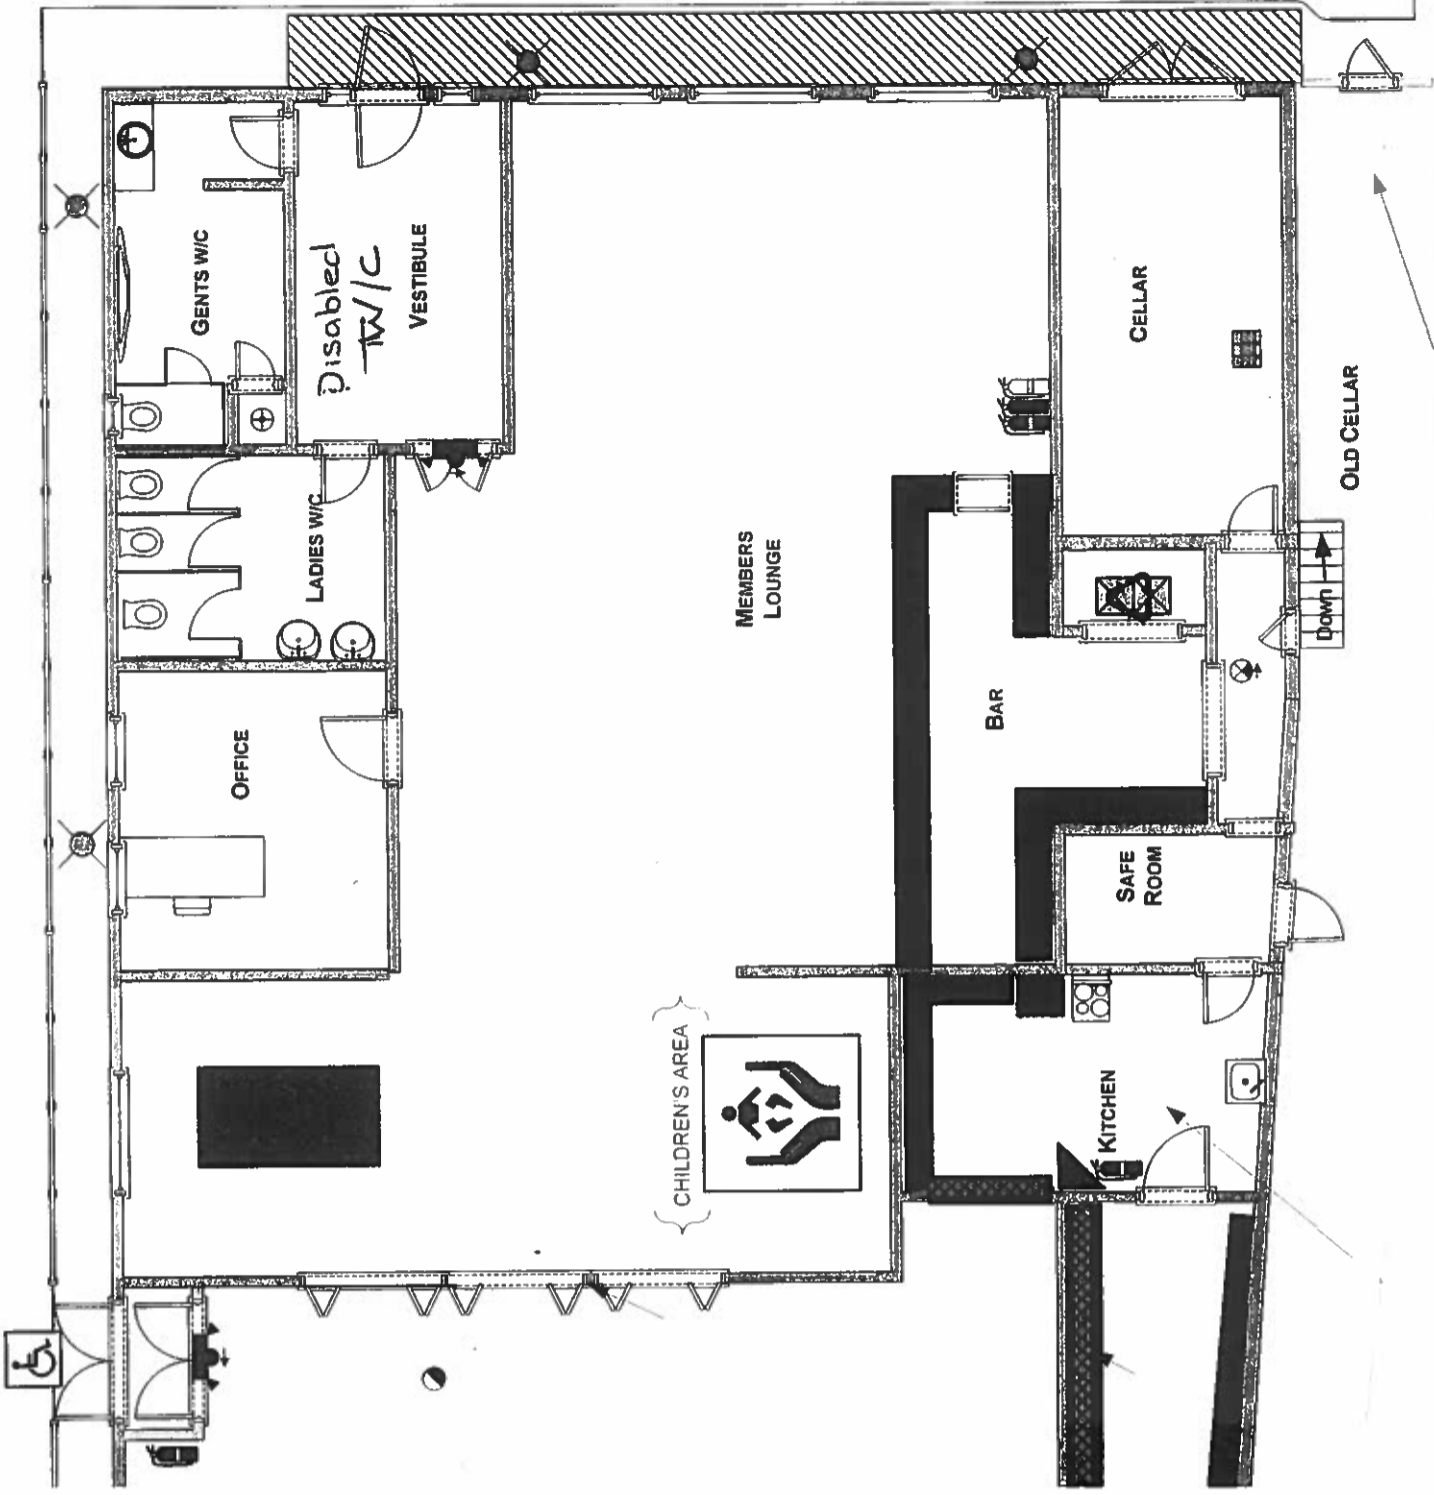

Scale: 1/100 : 1

- EXTERNAL PROPERTY
- LICENSABLE ACTIVITY
- RAISED AREA
- LOWER FLOOR
- EXTERNAL LIGHT
- EMERGENCY EXIT LIGHTING
- CELLAR HATCH
- FIRE BLANKET
- BOILER
- EMERGENCY LIGHTING
- DUMPSTERS
- Awning

- 3. Concrete door
- 4. Shutter
- 7. Alley
- Vestibule
- Raised Stage
- Guardrail

