



Dining Room General Arrangement Plan
Scale 1:50

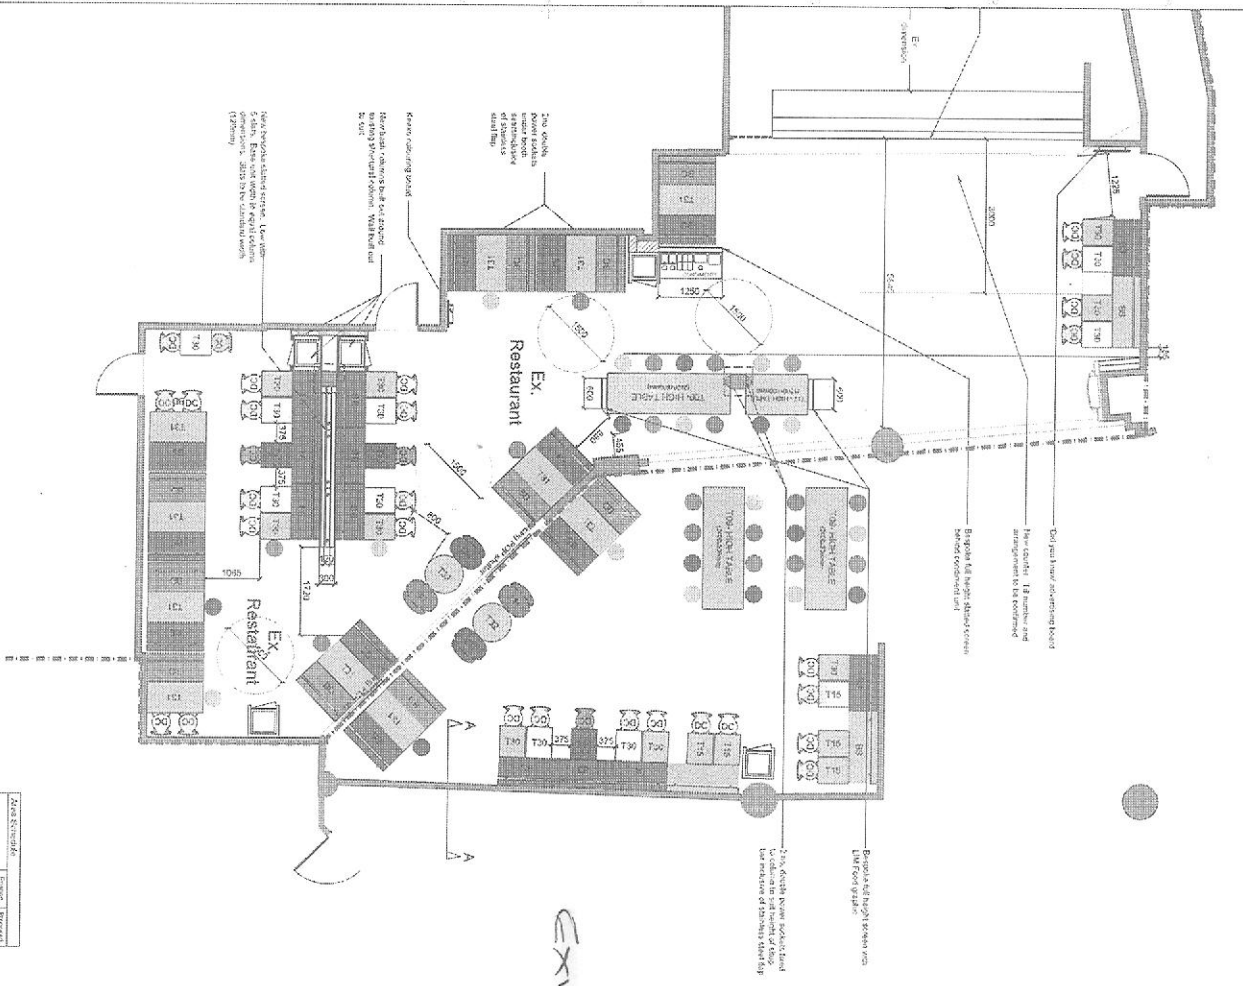





Section AA - Typical Partition Detail
Scale 1:20

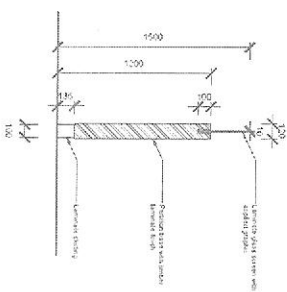


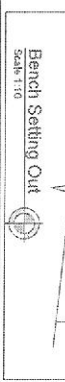










