

ALL DIMENSIONS TO BE CHECKED ON SITE.
DO NOT SCALE FROM THIS DRAWING EXCEPT FOR THE PURPOSES OF LOCAL AUTHORITY PLANNING

DESIGN SIGNOFF	
Name	
Title	
Description	
Date	

rev	date	description
A	19/09/19	Revised in line with client feedback

ARCHITECTURAL DESIGN
 Willows 1, Mill Farm Courtyard, Beauchampton,
 Milton Keynes, Buckinghamshire, MK19 6DS
 T: 01525 240800
 E: admin@aw-architectural.co.uk
 W: www.aw-architectural.co.uk




KIOSK PROJECT

store address
**KFC HARROW
 WEALD,
 374 HIGH ROAD,
 HARROW,
 HA3 6HF**

drawing title
PROPOSED PLAN

drawn by	checked	date
NJ	AW	JULY 2019
store no.	scale	
N/A	1:50 @ A1	

drawing no.	revision
HWD19/G100	

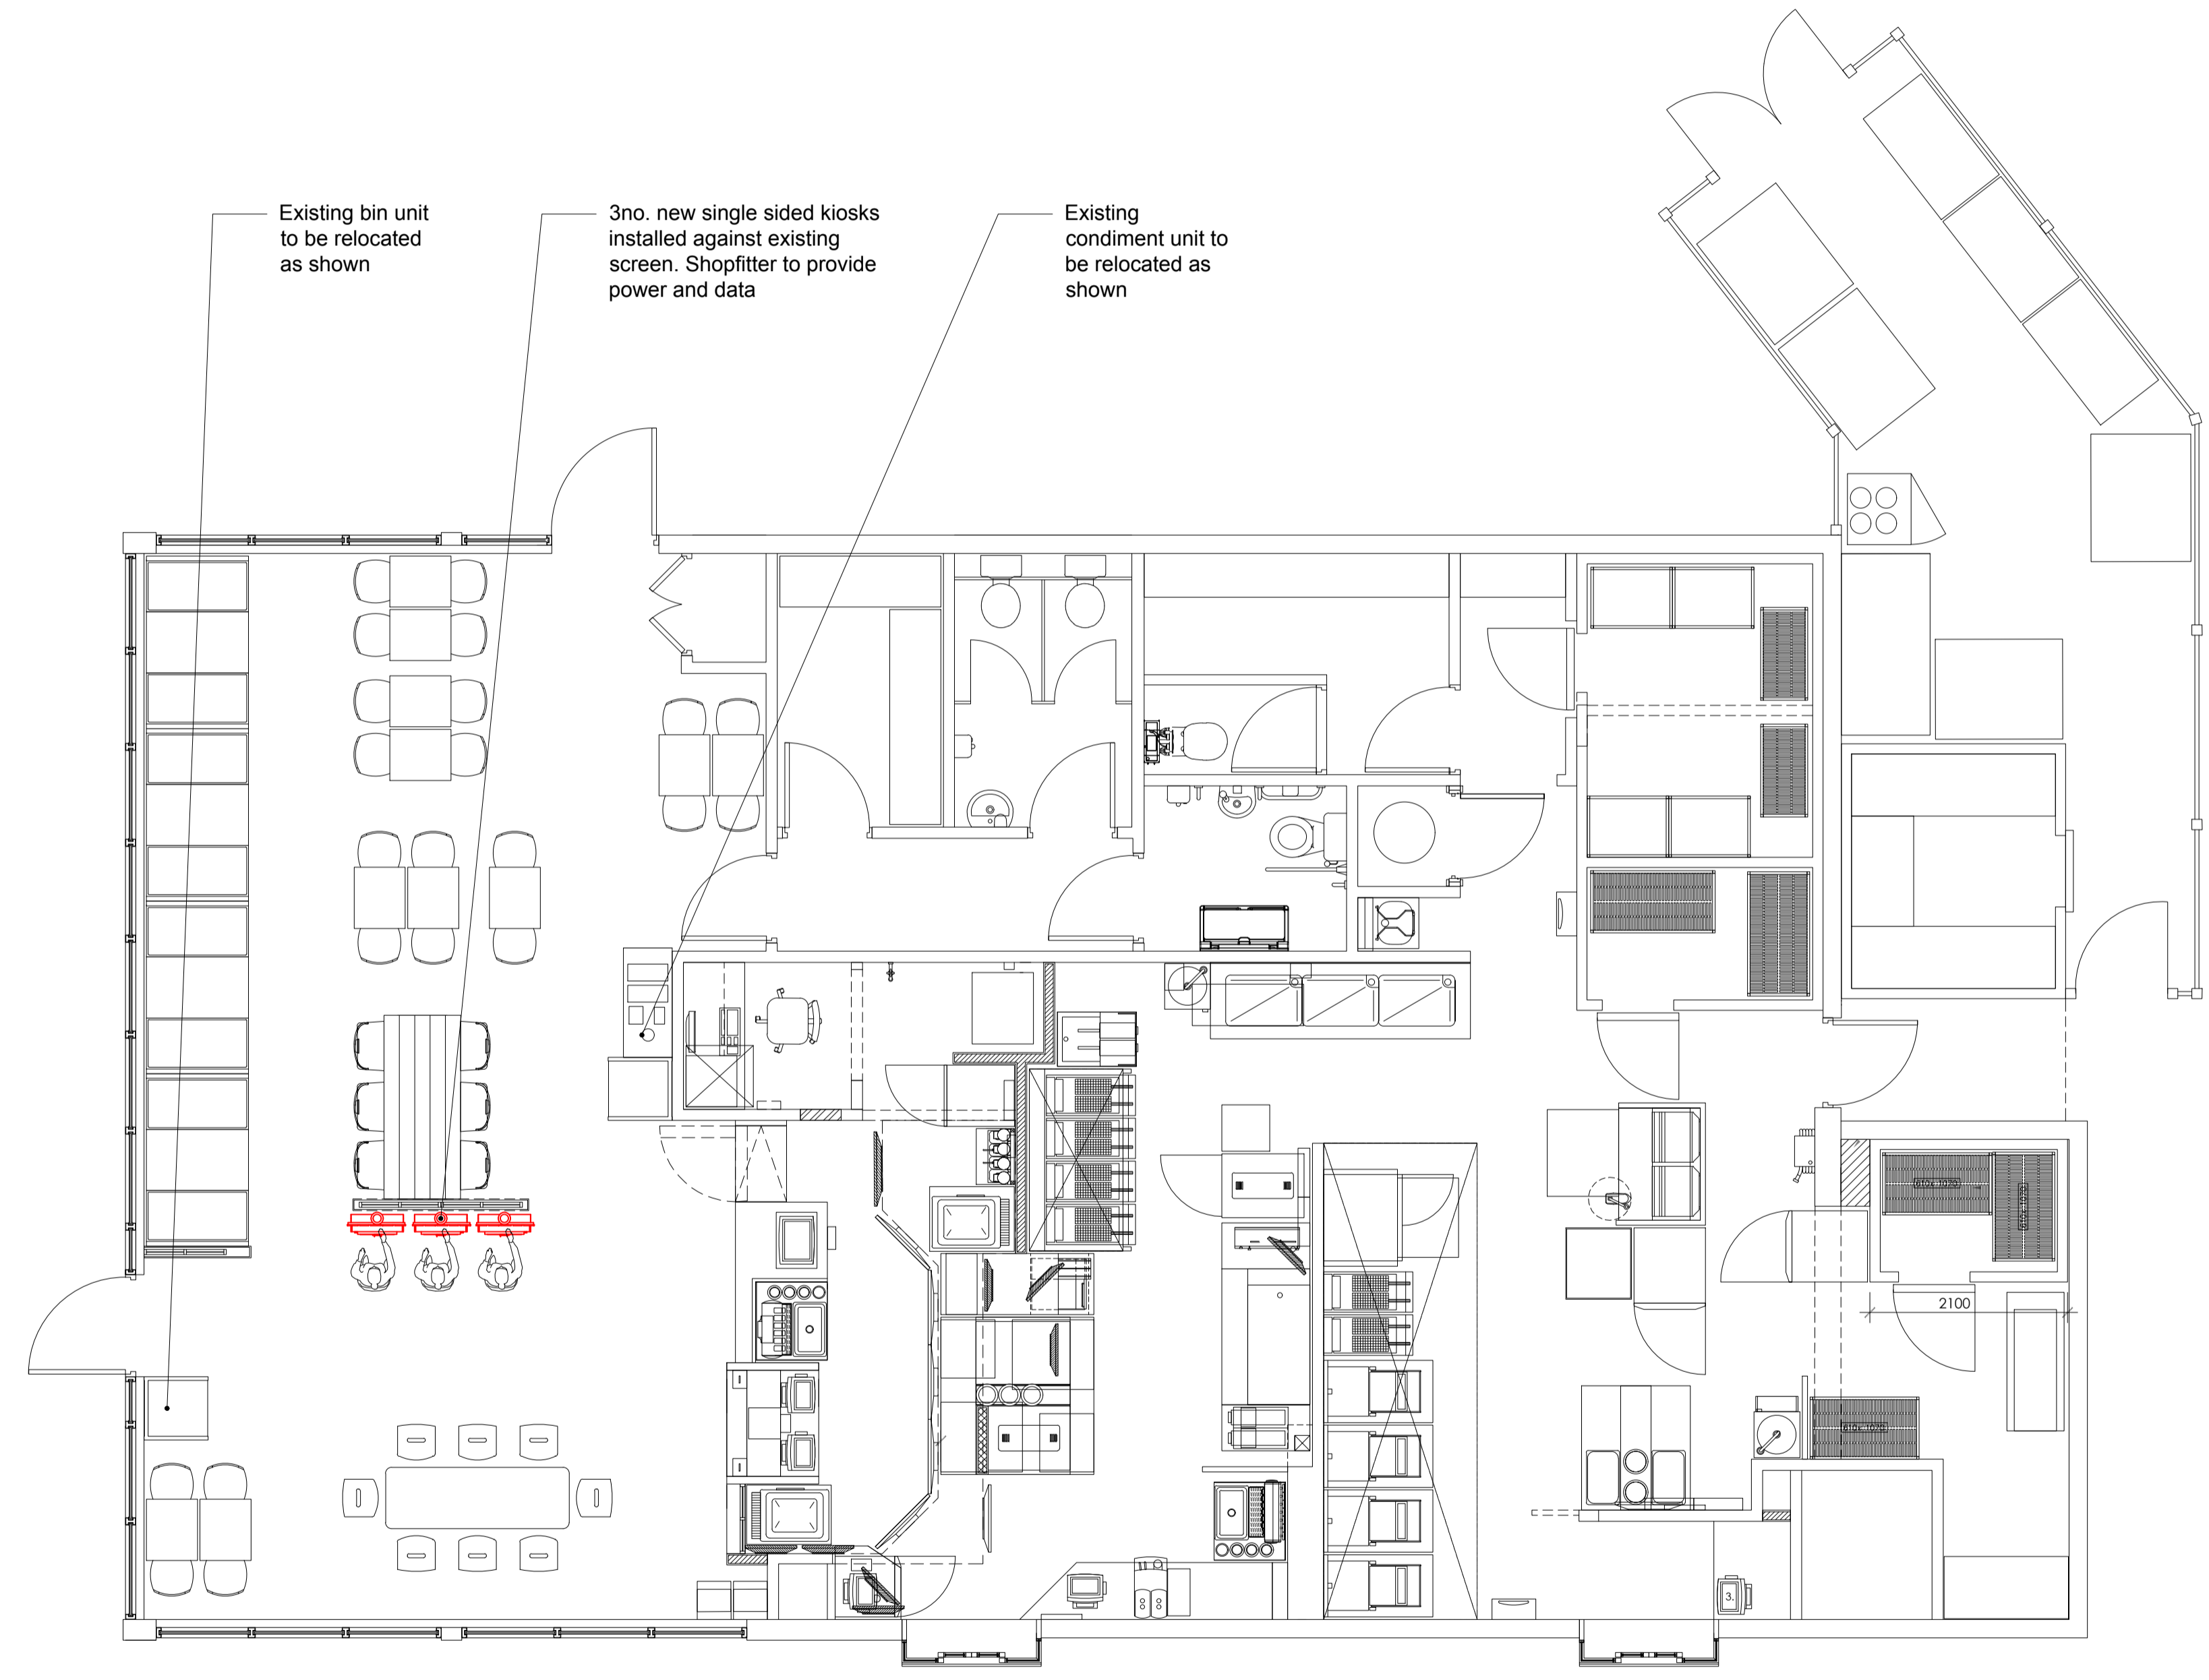

FOR COMMENT