


NOTES
GENERAL NOTE
 All works to be carried out in accordance with relevant BS/EN standards

PACKAGES
 Design, materials and construction detailing to be carried out by trade contractor.
 All trade packages to be carried out under warranties by contractor. REFER TO ARCHITECT'S SPECIFICATION AND ASSOCIATED ADDENDA.

CO-ORDINATION
 The main Contractor/Management Contractor is responsible for co-ordination of the scope and sequence of all Sub-Contractors' work.

CONSTRUCTION
 TO BE READ IN CONJUNCTION WITH SPECIFICATIONS
 PLEASE NOTE THIS DRAWING IS FOR DESIGN INTENT

- KEY:**
- Building entrance
 - Fire escape route
 - Extent of licensed area (for all licensable activities)
 - Bar
 - Restaurant kitchen
 - Restaurant
 - WC
- Control Panel Sounder with integral Smoke Detector
- Control Panel Sounder with illuminated Signal
- SL** Door with Fob Access security lock (deactivates during Fire Alarm)
- SL / S** Door with Fob Access security lock and smoke seals
- FFF** Door free from all fastenings
- PB** Door with Panic Bolt
- Area covered by emergency lighting
- Internally illuminated escape sign
- Internally illuminated escape sign with directional arrow

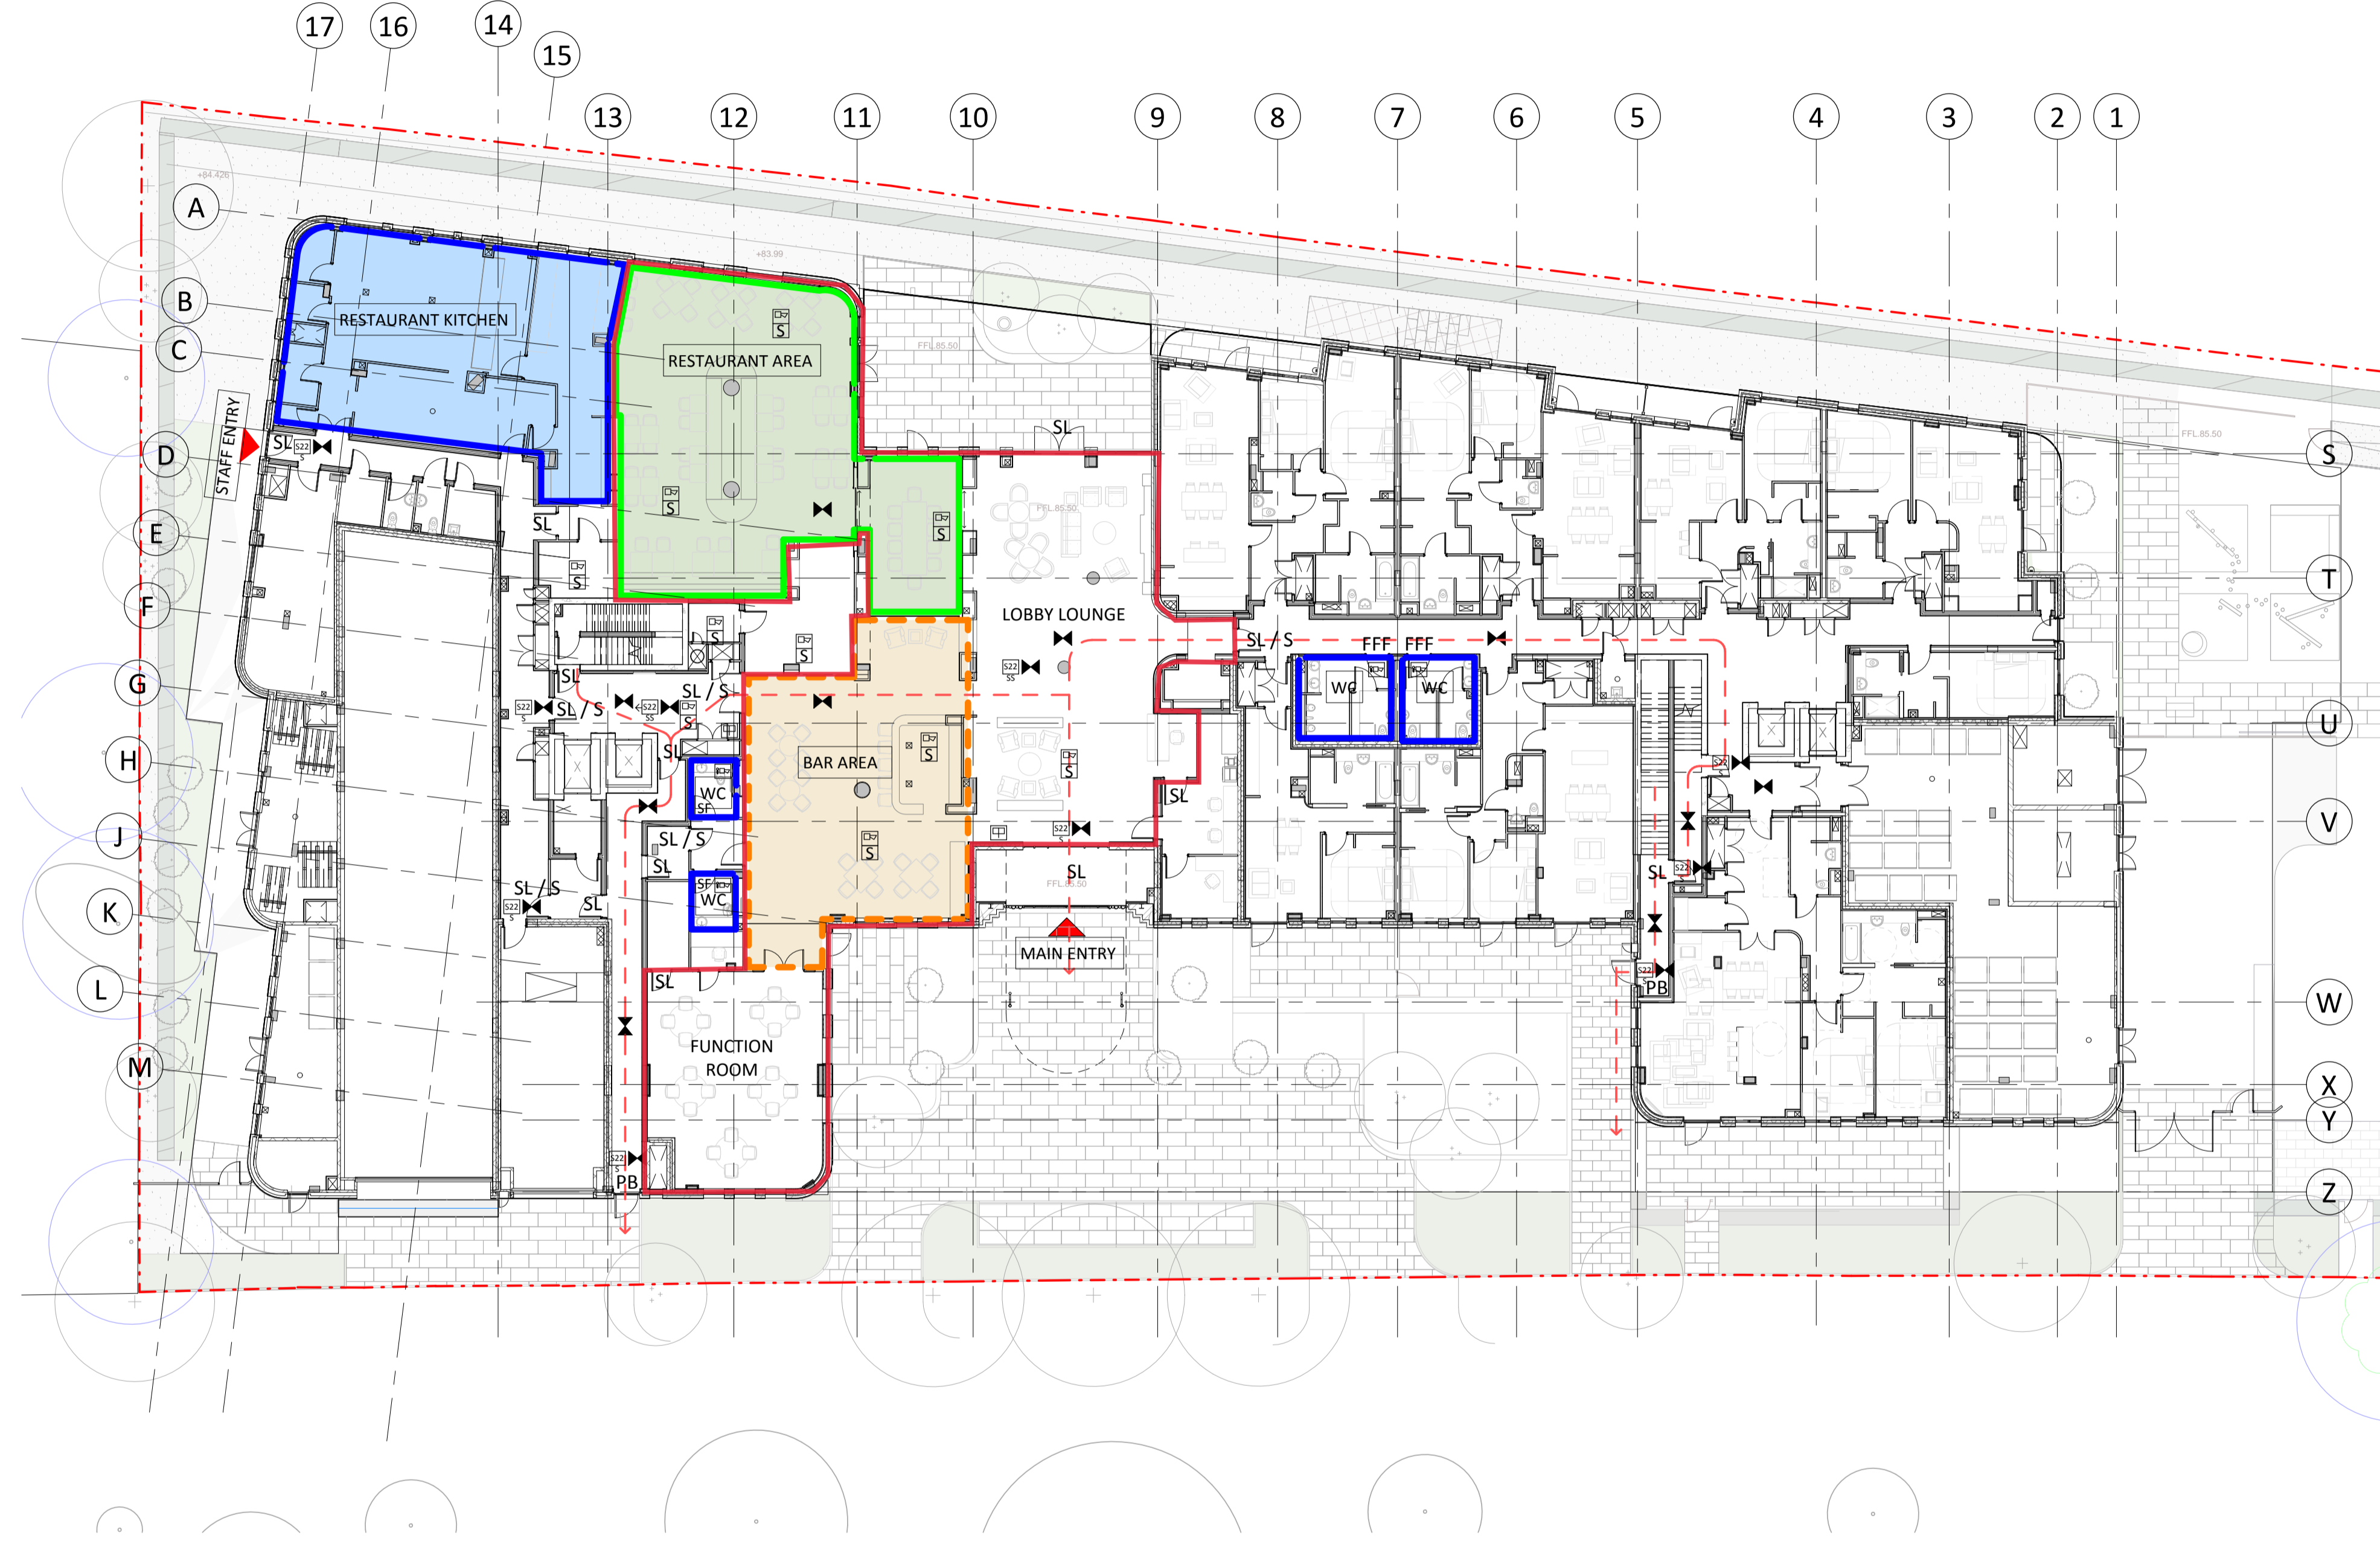


1 GA-L00 Licensing plan
 1 : 200

NOTES

- Do not scale from this drawing.
- Check all dimensions on site.
- Site levels to be read in conjunction with topographical survey.
- Subject to site inspection.
- This drawing is to be read in conjunction with all other contract/tender documentation (as applicable) and all documents prepared by other consultants.
- In accordance with third party agreements.
- Refer to area schedule.

© Copyright Reserved. ColladoCollins Partners LLP

Rev	Notes	yy.mm.dd	By	Auth

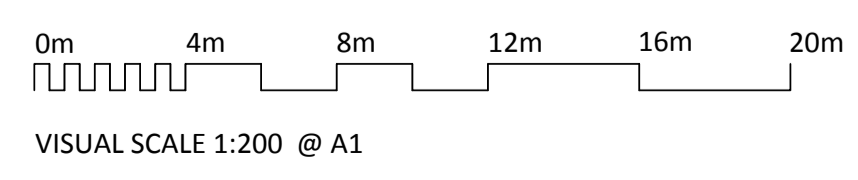

ColladoCollinsArchitects

17-19 Foley Street
 London W1W 6DW

T 020 7580 3490
 info@colladocollins.com
 www.colladocollins.com

Date: 06/07/19
 Drawn By: Author
 Checked By: Checker
 Scale @ A1: 1 : 200
 Scale @ A3:
 CAD File No: C:\Revit_Local\14043-Jubilee House Stanmore_AB_CENTRAL_d.halley.rvt

Elysian Stanmore Site Limited
 Ground floor licensing plan
 Landsby Apartments, Merrion Avenue,
 Stanmore, HA7 4RY
CONSTRUCTION
 STA · CC · 14043 · 20 · L00