



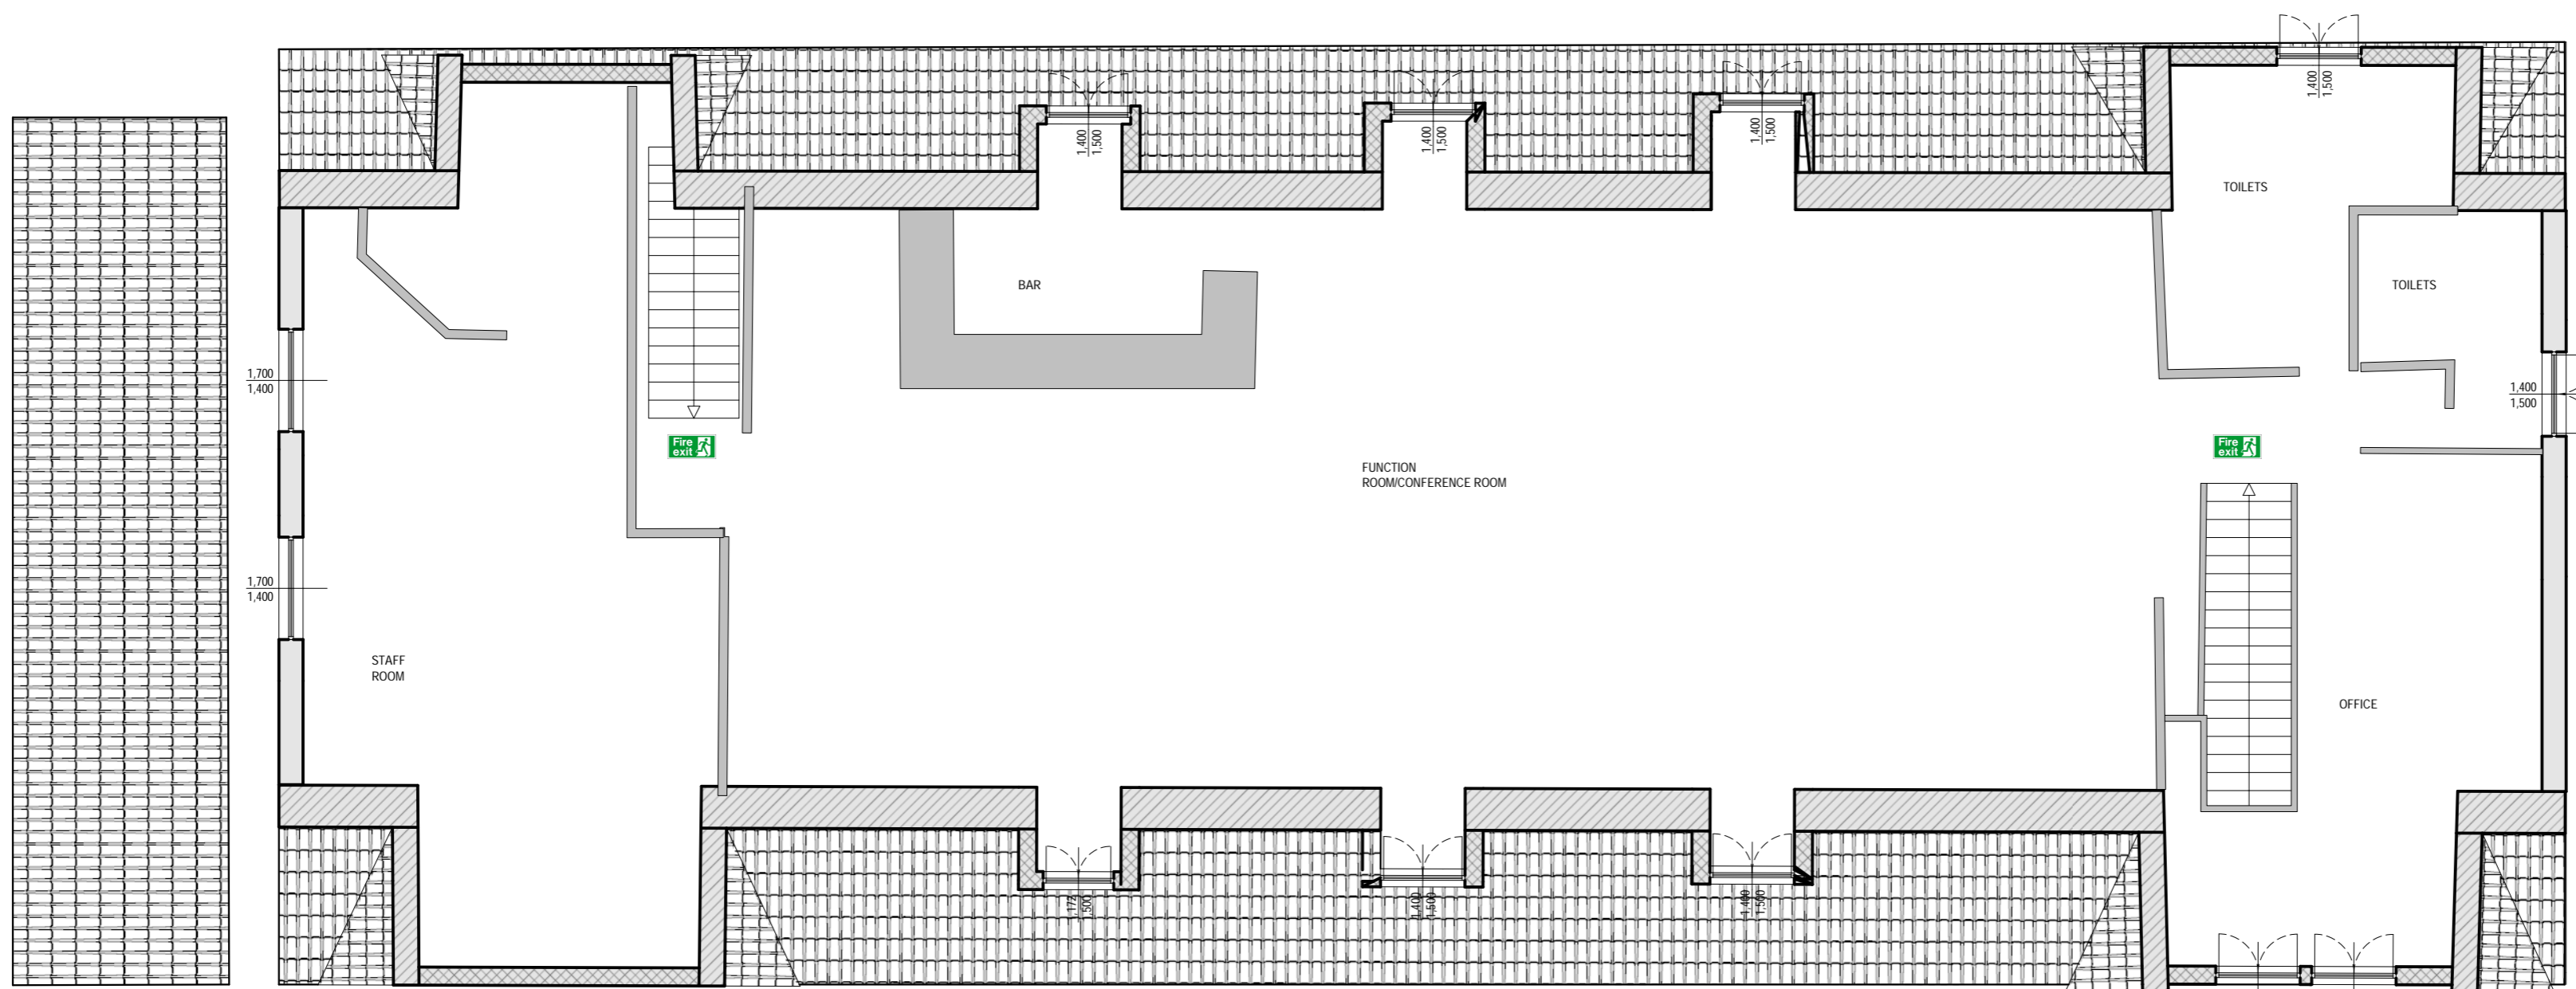

ISOMETRIC VIEW
Drawing scale 1:100

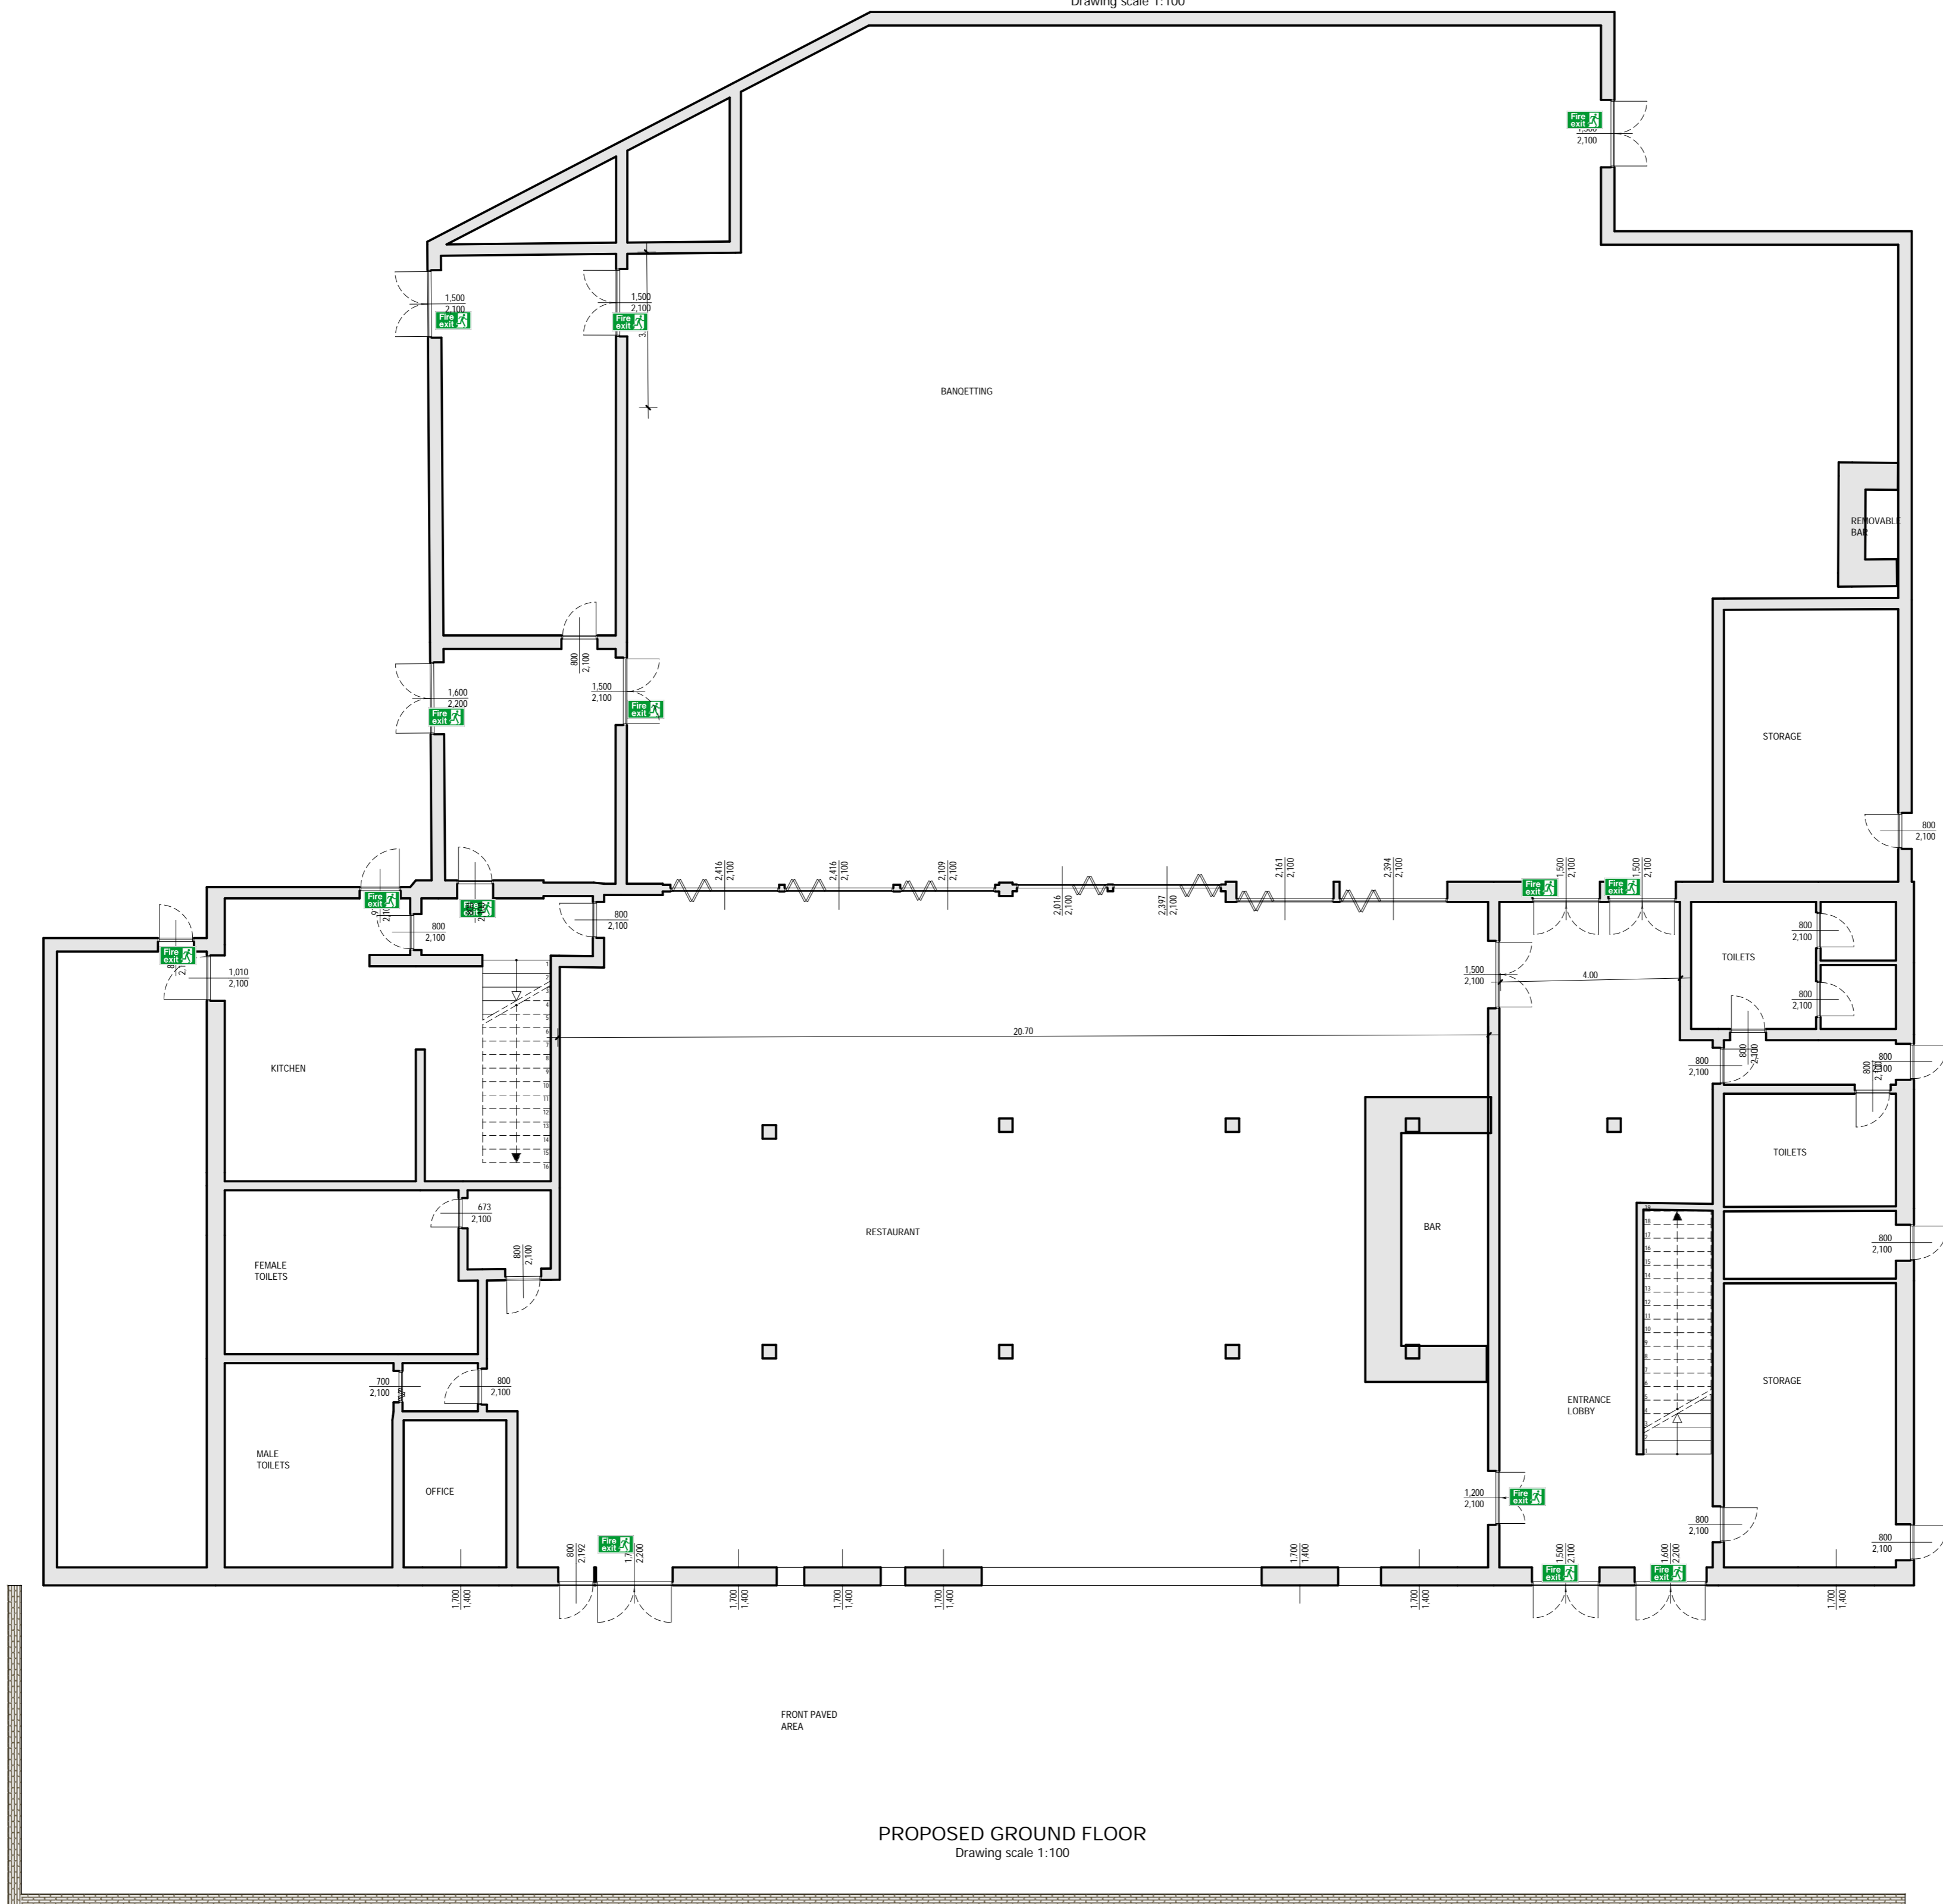

COMPLIANCE DIRECT LTD	SUBJECT	PROJECT	DRAWING MODEL
	BLUE ROOM (BROADFIELDS COUNTRY CLUB) PROPOSED	LICENSING PLAN	DRAFT 2
	DESIGNER	CLIENT	Drawing Scale 1:100
	PROJECT MANAGER	REG No. CDL/BLUEROOM/2017	revision 2
			DATE 03/09/2017