



GROUND FLOOR LEVEL

549 Harrow

Regent Place, Harrow, London

549GROUND/A/1/BWSL/007

SALES FLOOR

TOTAL RETAIL SALES AREA

37,000 SQ. FT.

Scale: 1:125

A0

M

MORRISONS

WHM MORRISON SUPERMARKETS PLC


Property & Development Division

Website: [www.whm.co.uk](#)

Tel: 0844 811 0000

Fax: 0844 811 0738

Email: [enquiries@whm.co.uk](#)

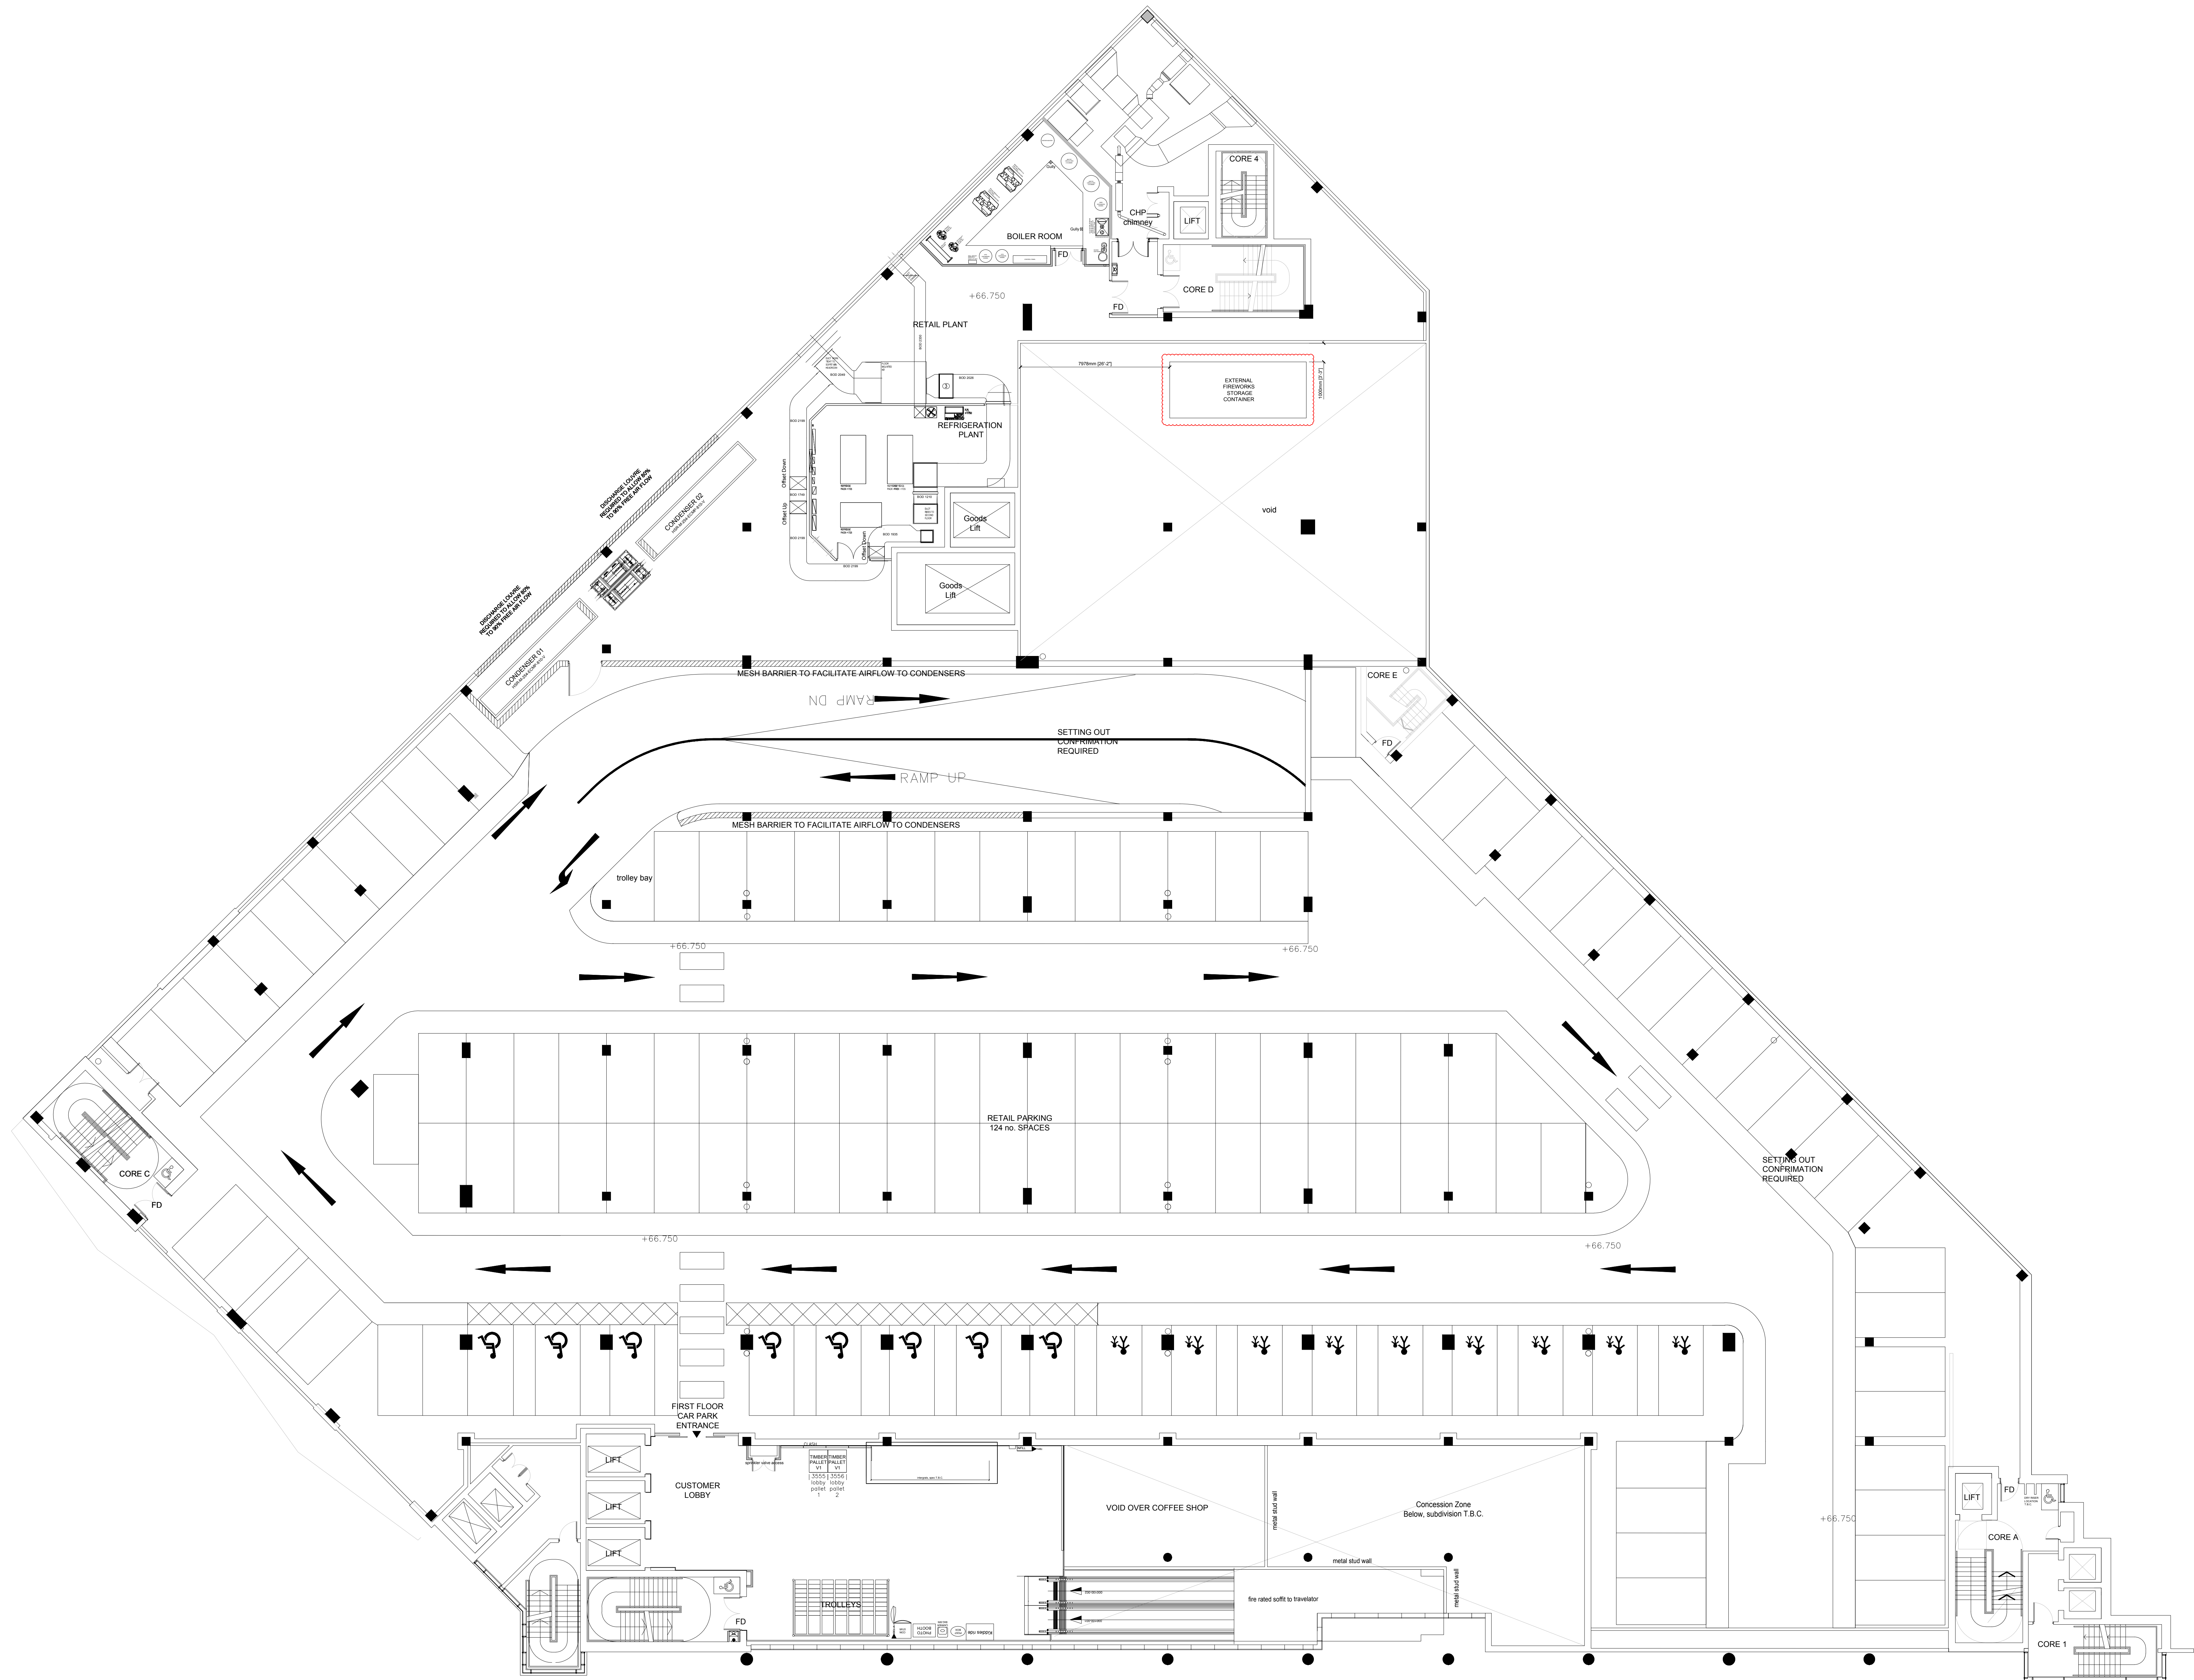

549 Harrow

Regent Place, Harrow, London

549FIRST/A/1/BWSL/007

SALES FLOOR

TOTAL RETAIL SALES AREA31,009 sq. ft.

Scale: 1:125

only marked on

A0

M

MORRISONS

Wm MORRISON SUPERMARKETS PLC

Property & Development Division

Harrow House, 100-102, Regent Street, London W1A 1AB
 Tel: 0203 611 0000 Fax: 0203 611 0738 email: enquiries@wm-property.co.uk

