

Client: Caffe Yonii, South Parade	
Company: CATERSALES	Scale: 1:33 1/4 @ A3
Drawn By: Bridey Clifton	Sheet No: 1 of 1
Date: 11/04/17	

FOR THIS DRAWING CATERSALES LTD CLAIM LEGAL PROTECTION REGARDING COPYRIGHTS, COMMERCIAL COMPETITION AND INDUSTRIAL GUARANTEE. THIS DRAWING IS ONLY TO BE USED BY THE CLIENT FOR THE PURPOSES OF SHOWING THE LAYOUT OF THE EQUIPMENT AND MUST NOT BE COPIED OR MADE ACCESSIBLE TO ANY THIRD PARTY WITHOUT THE CONSENT OF CATERSALES LTD.

THIS DRAWING IS NOT A GUARANTEE OF DIMENSIONS OR LOCATION OF THE EQUIPMENT

Equipment:


- 1) 1.3m Self Service Fridge
- 2) 650mm Low Service Counter
- 3) 45° External Corner Low Service Counter
- 4) 1.1m Gelato Display
- 5) 45° External Corner Low Service Counter
- 6) 1m Assisted Service Fridge
- 7) 1.25m Low Service Counter, with undercounter fridge
- 8) 1.6m Coffee Machine Counter
- 9) 2.2m Kitchen Counter, with 1 x washing up sink with taps
- 10) Undercounter Dishwasher
- 11) 1.4m Refrigerated Prep Counter
- 12) 1.4m Back Bar Counter, with anti-drip edging, 1 x washing up sink with taps, 1 x hand sink with taps and 1 x pitcher rinser
- 13) 1.3m Back Bar Counter
- 14) Undercounter Ice-Maker
- 15) Undercounter Freezer
- 16) 340mm Infill Counter
- 17) 700mm Condiments Counter
- 18) Automatic Water Softener
- 19) Electric Bake Off Oven, with racking (not shown on drawing)
- 20) 350mm Back Bar Counter, with Countertop Water Boiler

Additional Items:

- a) Coffee Machine and Grinder
- b) Blender
- c) Double Panini Grill

KEY

- Bar Height
- Dining Height

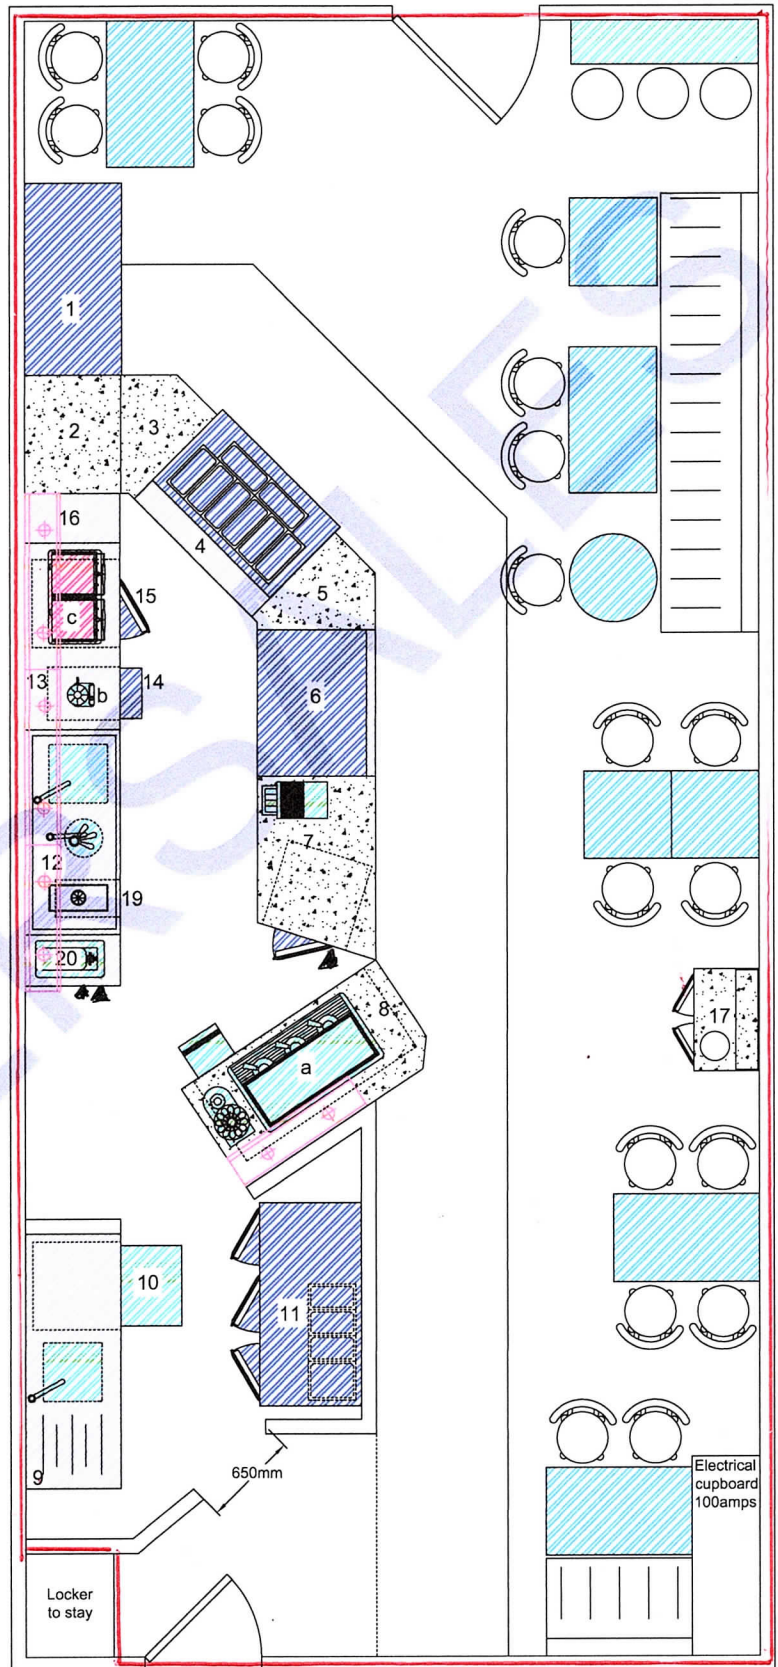

CAFFE YONII
 31 SOUTH PARADE
 MOLLISON WAY
 EDGWARE
 HA8 5QL.

LICENSEABLE AREA.
 FIRE EXTINGUISHERS.