


MAP REFERRED TO IN THE LONDON BOROUGH OF HARROW
(GRANGE FARM ESTATE REGENERATION PHASES 2 AND 3) COMPULSORY PURCHASE ORDER 2020

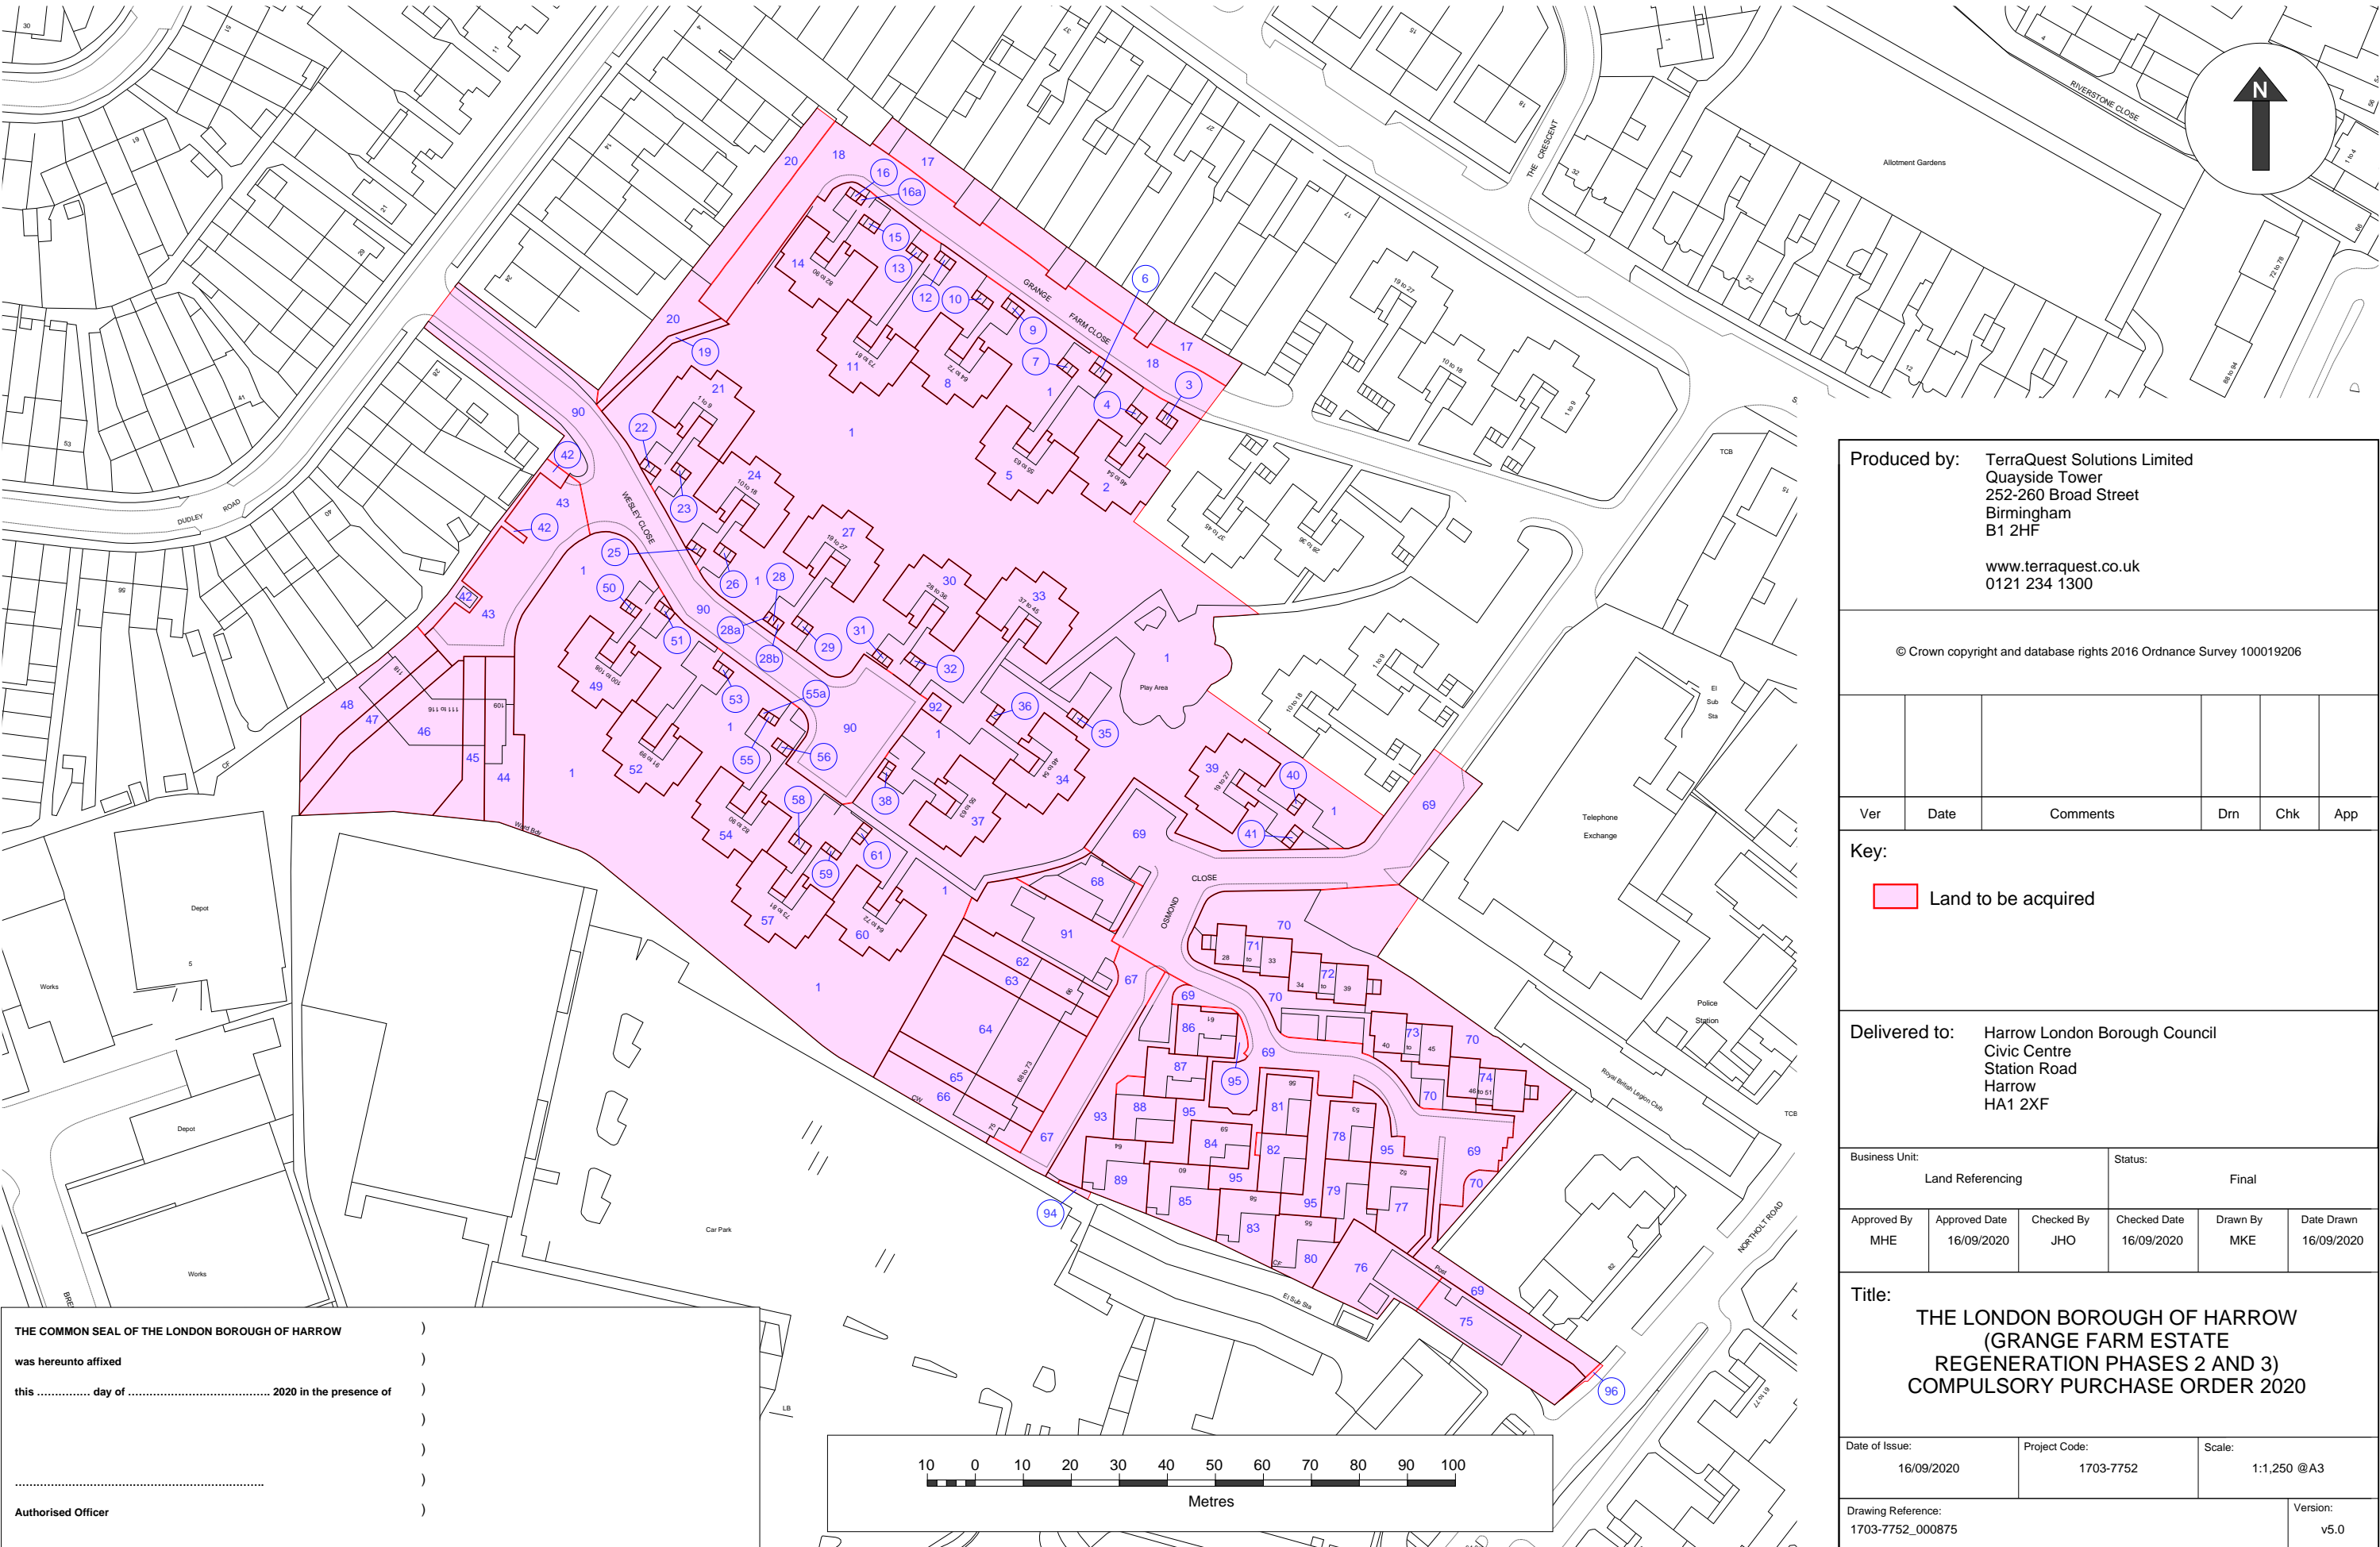

Produced by: TerraQuest Solutions Limited
Quayside Tower
252-260 Broad Street
Birmingham
B1 2HF

www.terraquest.co.uk
0121 234 1300

© Crown copyright and database rights 2016 Ordnance Survey 100019206

Ver	Date	Comments	Drn	Chk	App

Key:

Land to be acquired

Delivered to: Harrow London Borough Council
Civic Centre
Station Road
Harrow
HA1 2XF

Business Unit: Land Referencing		Status: Final			
Approved By MHE	Approved Date 16/09/2020	Checked By JHO	Checked Date 16/09/2020	Drawn By MKE	Date Drawn 16/09/2020

Title:

THE LONDON BOROUGH OF HARROW
(GRANGE FARM ESTATE
REGENERATION PHASES 2 AND 3)
COMPULSORY PURCHASE ORDER 2020

Date of Issue: 16/09/2020	Project Code: 1703-7752	Scale: 1:1,250 @A3
------------------------------	----------------------------	-----------------------

Drawing Reference:
1703-7752_000875

Version:
v5.0

THE COMMON SEAL OF THE LONDON BOROUGH OF HARROW)
was hereunto affixed)
this day of 2020 in the presence of)
)
)
)
)
.....)
Authorised Officer)

