


MAP REFERRED TO IN THE LONDON BOROUGH OF HARROW  
(GRANGE FARM ESTATE REGENERATION PHASES 2 AND 3) COMPULSORY PURCHASE ORDER 2020

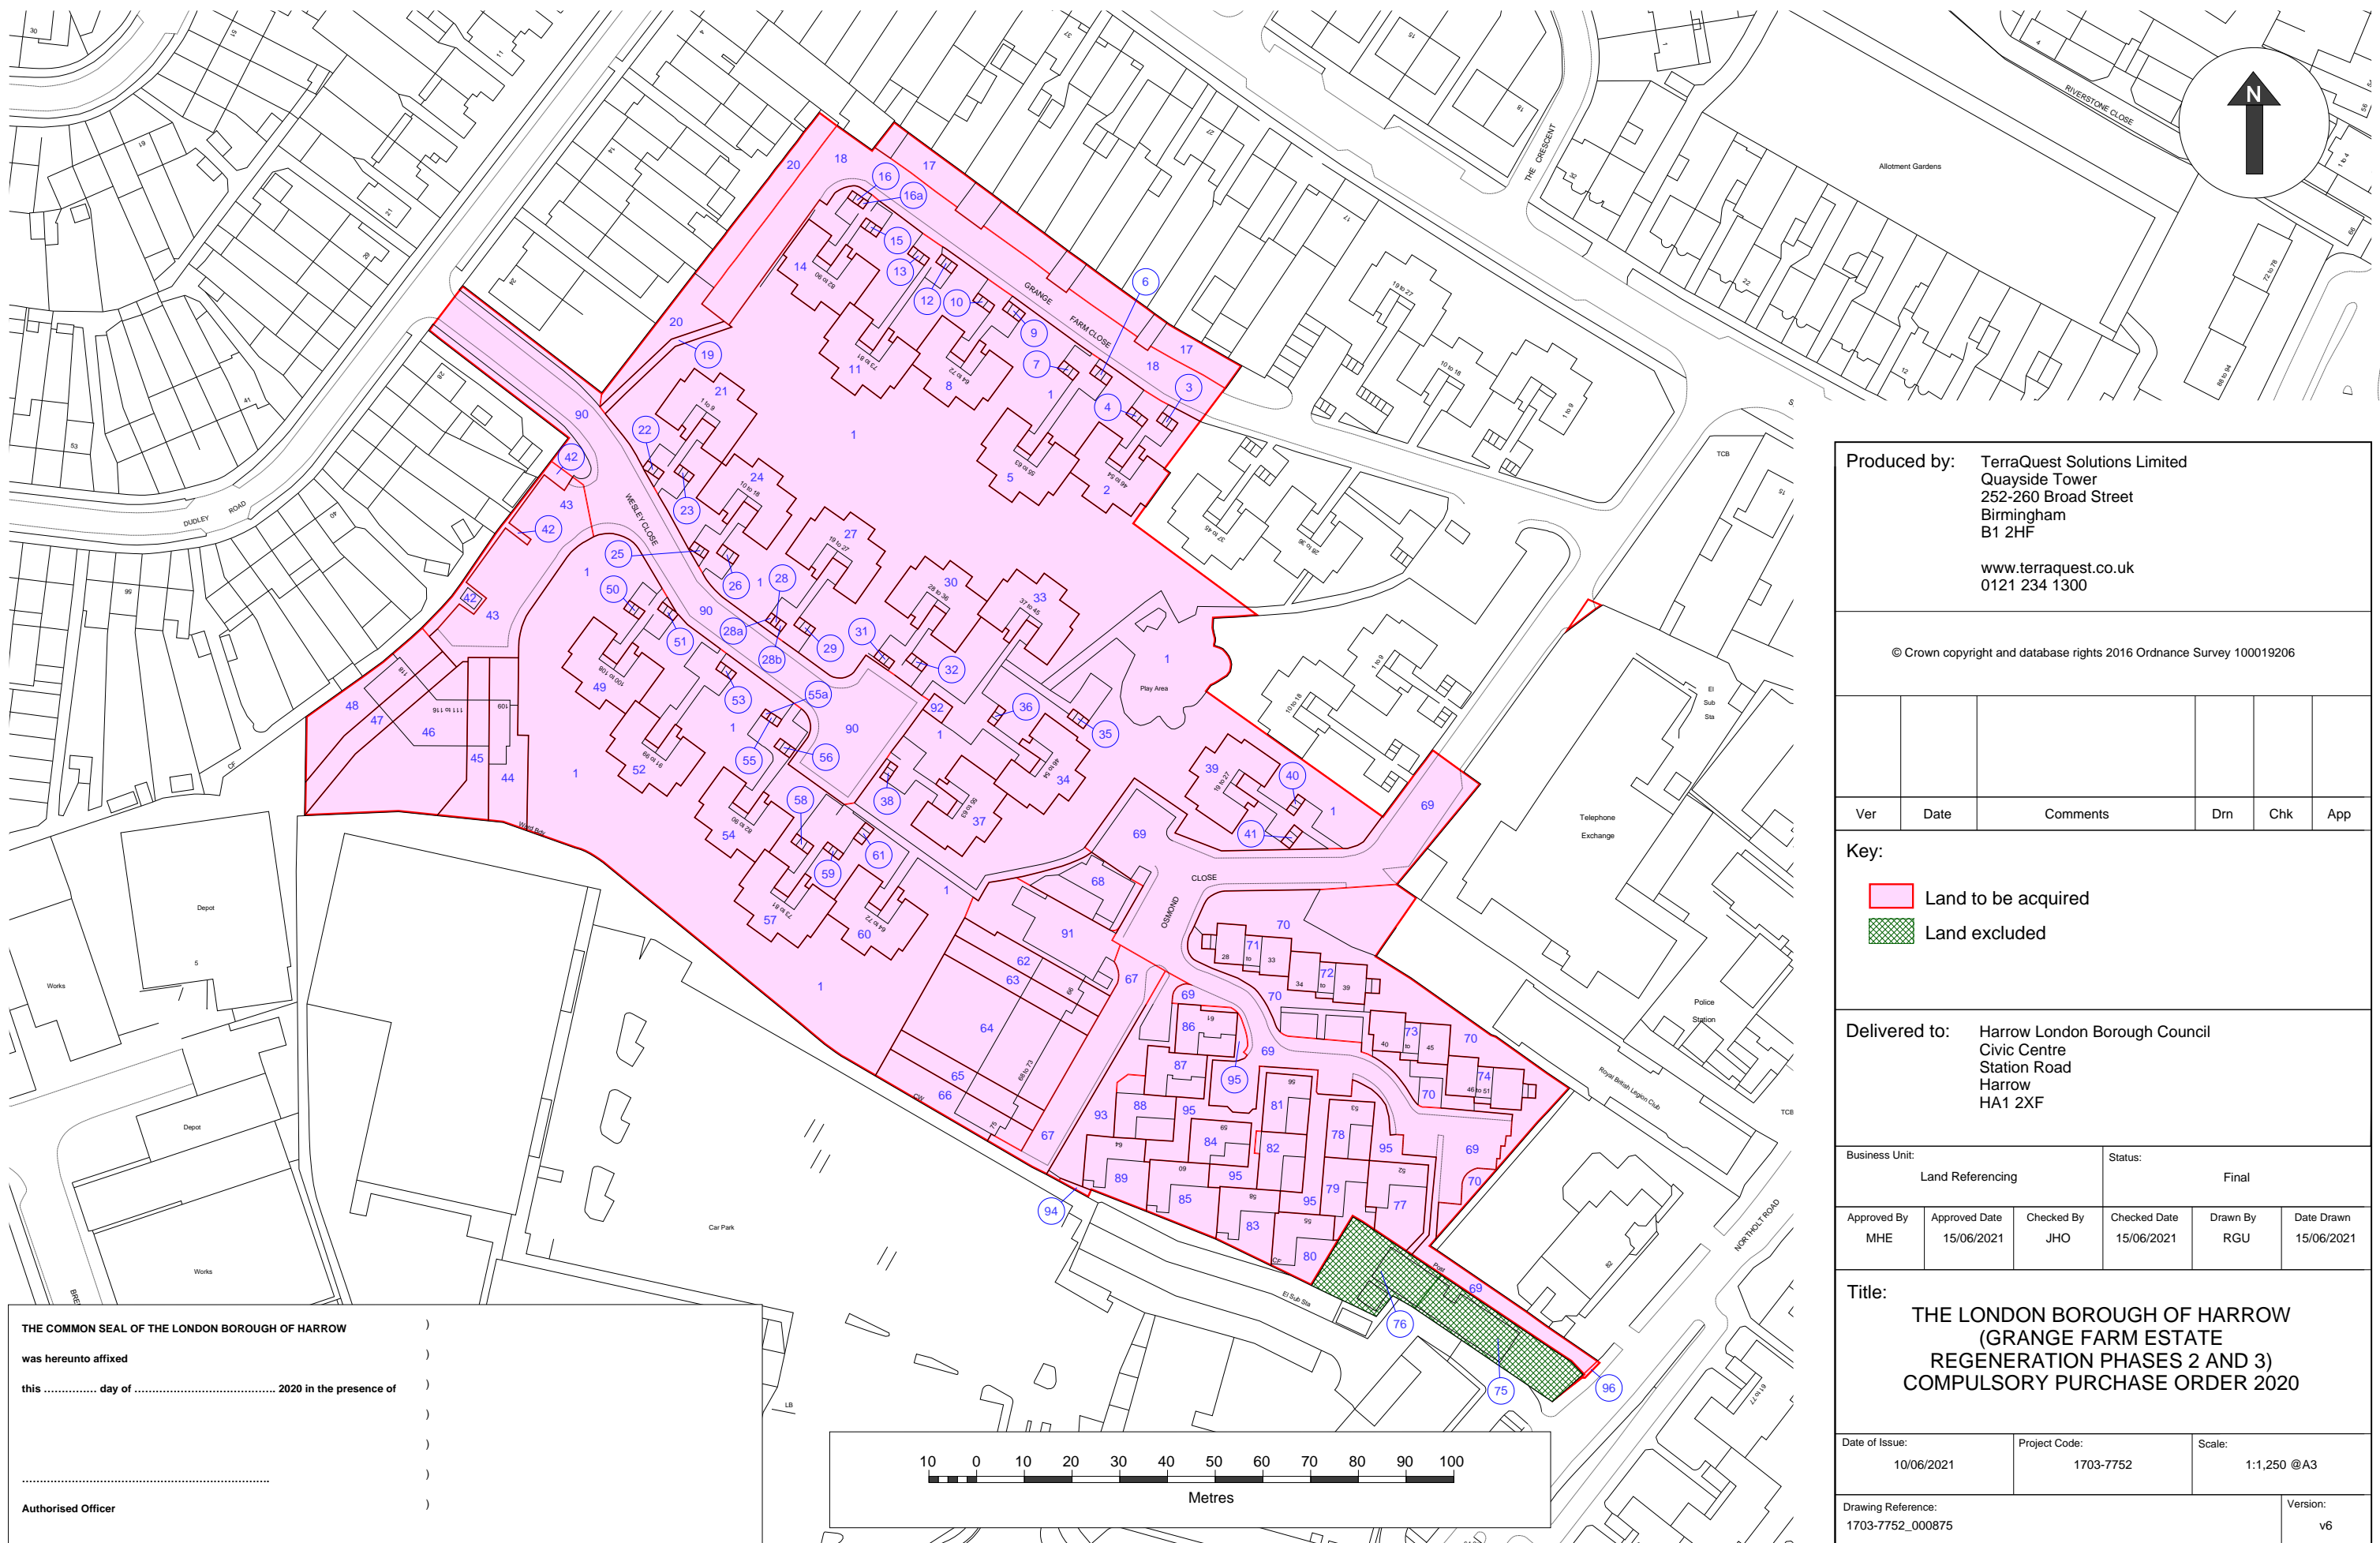

Produced by: TerraQuest Solutions Limited  
Quayside Tower  
252-260 Broad Street  
Birmingham  
B1 2HF  
  
www.terraquest.co.uk  
0121 234 1300

© Crown copyright and database rights 2016 Ordnance Survey 100019206

Ver	Date	Comments	Drn	Chk	App

Key:

Land to be acquired

Land excluded

Delivered to: Harrow London Borough Council  
Civic Centre  
Station Road  
Harrow  
HA1 2XF

Business Unit: Land Referencing		Status: Final			
Approved By MHE	Approved Date 15/06/2021	Checked By JHO	Checked Date 15/06/2021	Drawn By RGU	Date Drawn 15/06/2021

Title: THE LONDON BOROUGH OF HARROW  
(GRANGE FARM ESTATE  
REGENERATION PHASES 2 AND 3)  
COMPULSORY PURCHASE ORDER 2020

Date of Issue: 10/06/2021	Project Code: 1703-7752	Scale: 1:1,250 @A3
Drawing Reference: 1703-7752_000875		Version: v6