

**KITCHEN & BEVERAGE EQUIPMENT**

1. FRANKE 131 1/2 Line, Workflow right to left
2. FRANKE 131 1/4 Line, Workflow left to right







**FIRE SYMBOLS**

	Foam for extinguisher
	CO2 for extinguisher
	Fire blanket
	Wet chemical for extinguisher

— LICENSABLE AREA  
 X CCTV

ALL DIMENSIONS TO BE CHECKED ON SITE.  
 DO NOT SCALE FROM THIS DRAWING EXCEPT FOR THE PURPOSES OF LOCAL AUTHORITY PLANNING

REV	DATE	DESCRIPTION
A	20.08.19	Issued revision E
B	20.08.19	Revisions to 18.10.19 revision E
C	05.10.19	Equipment numbers added to table E
D	08.11.19	Revised revision to revision E
E	11.11.19	Order completed for the kitchen installed, minor amendments to revision A-D
F	18.11.19	Revised conditions in contract, AM&D
G	19.11.19	Added new fire alarm equipment throughout kitchen, AM&D
H	19.12.19	Under cupboard doors & wall to wall, Main sink & wall to wall, TMC, AS
J	19.12.19	New extinguishers & on wall racks added, TMC, IE

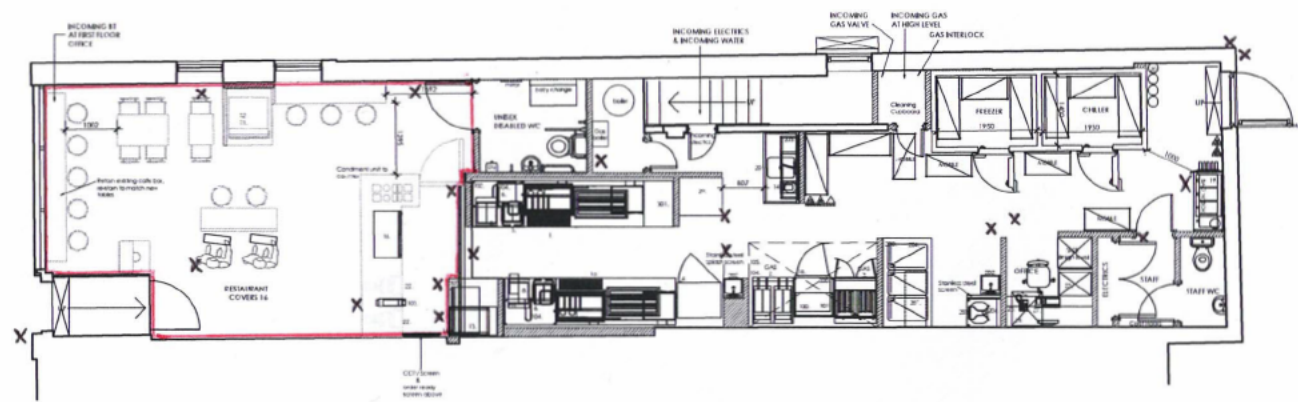

Proposed layout ground floor  
 scale: 1:50 @ A1



T BELLO

address  
**TACO BELL**  
 HARROW  
 362 STATION ROAD  
 HARROW  
 HA1 2DE

drawing title  
**PROPOSED PLAN**

drawing no. 3023/A200	revision J
drawn by IE	checked
scale 1:50 @ A1	date AUGUST 2019

AS BUILT