
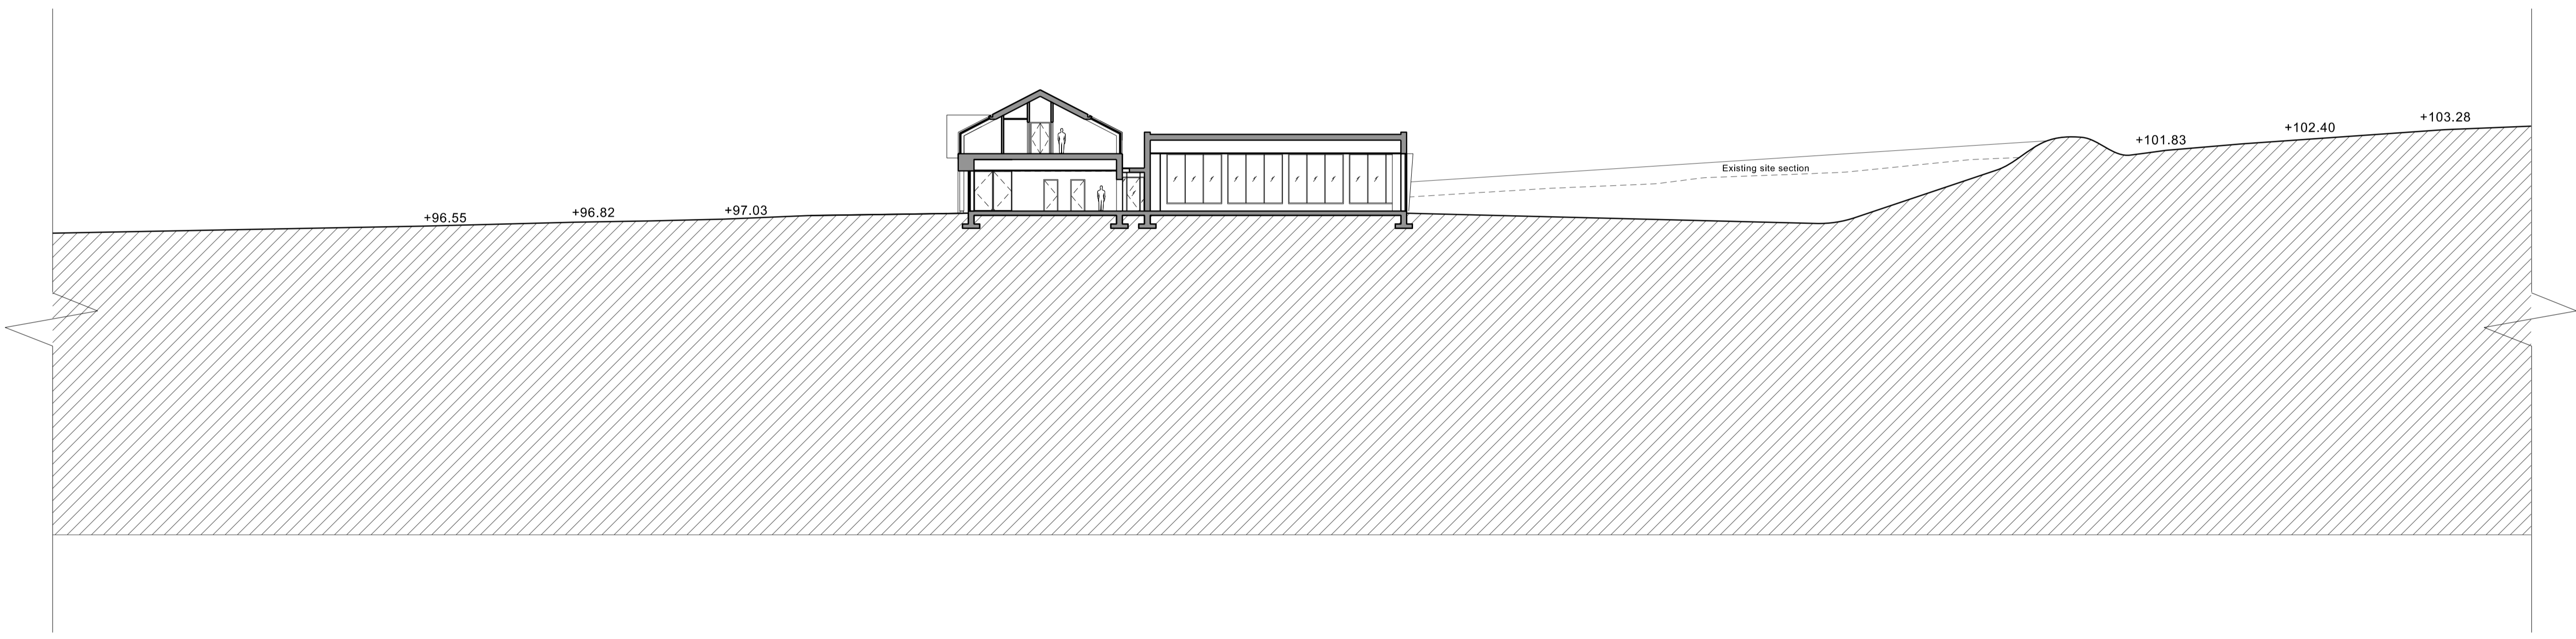


Copyright of this drawing is vested in 5plus Architects and it must not be copied or reproduced without written consent. Figured observations only are to be taken from this drawing. DO NOT SCALE OFF THIS DRAWING. © 5plus Architects 2020.  
 All contractors must read the site and be responsible for taking and checking all dimensions relative to their work. 5plus Architects are to be advised of any variation between drawings and site conditions.  
 Electronic data drawings based on 'read only' and should not be interpreted for measurement. All dimensions and levels should be read only from those values stated & not on the drawings.  
 KEY PLAN:

Key Plan

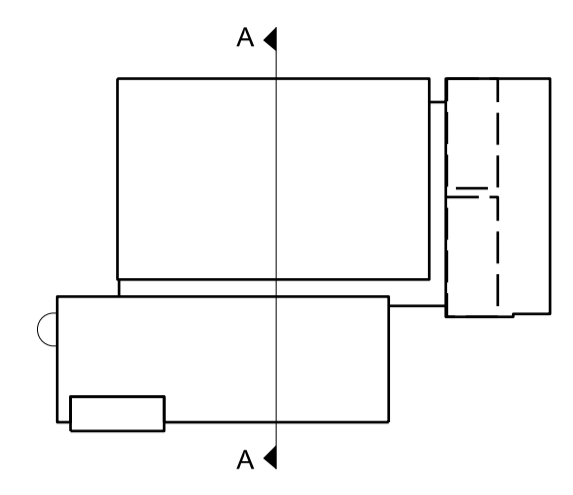

REV.	DATE	DETAILS
01	27/01/21	Issued for Planning
00	26/08/20	Issued for Planning

The Leather Market  
 Weston Street  
 London  
 SE1 9ER  
 020 7253 7644

**5plus architects**

PROJECT: [www.5plusarchitects.com](http://www.5plusarchitects.com)  
 Brockley Hill, Stanmore - New Banqueting Facility

TITLE:  
 Proposed Site Section AA

SCALE: 1:250@ A1    ORIGIN DATE: 20/08/20    DRAWN: MB    CHECKED: AT

STATUS:  
 Stage 2 - Planning

PROJECT: 05851    DRAWING NO: MP\_05\_1200    REV: 01

Architecture | Masterplanning | Interiors | Graphics | Branding