

Plan

Wrightmans

Land Registry Compliant Plans

Winsor & Newton Building

Whitefriars Avenue, Harrow, Middlesex HA3 5RN



DX 42570 BUSHEY

t: 0844 800 1228

info@wrightmansplans.co.uk - www.wrightmansplans.co.uk

DRAWING NUMBER	REV
WP7146/WP7434	01
Additional copies of these Plans are available on request. We do not recommend submitting anything other than our original plans to the Land Registry as most reproductions will be rejected due to distortion and scaling inaccuracy.	SIZE
	A3

DRAWING TITLE			
Plan for premises at			
33, 35 & 37 High Street			
Pinner			
Middlesex HA5 5PJ			
SCALE	DATE	DRAWN BY	APPROVED
1:200	03/02/2021	B.K.	E.G.
1:500			

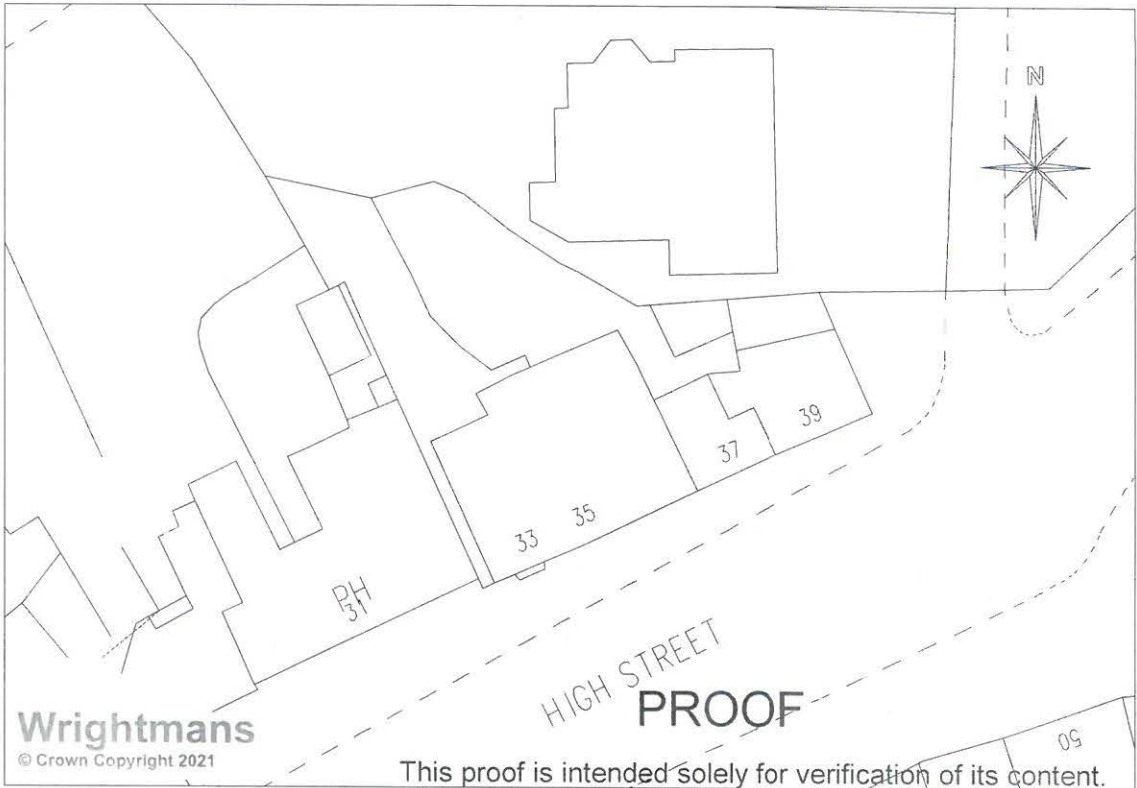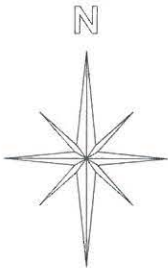

This proof is intended solely for verification of its content.
If printed at the incorrect size on an office printer the plan
will not be accurate to scale and therefore, NOT
suitable for submission to the Land Registry.

Please advise Wrightmans Plans Ltd. of your approval of the plan
or any amendments that may be required and compliant true scale
hard copies will be despatched immediately.

Scale 1:200

First Floor
33, ~~35 & 37~~ High Street
Pinner
Middlesex HA5 5PJ

Scale 1:200

Ground Floor
33, ~~35 & 37~~ High Street
Pinner
Middlesex HA5 5PJ

Plan

Wrightmans

Land Registry Compliant Plans

Winsor & Newton Building

Whitefriars Avenue, Harrow, Middlesex HA3 5RN



DX 42570 BUSHEY

t: 0844 800 1228

info@wrightmansplans.co.uk - www.wrightmansplans.co.uk

DRAWING NUMBER	REV
WP7146/WP7434	01
Additional copies of these Plans are available on request. We do not recommend submitting anything other than our original plans to the Land Registry as most reproductions will be rejected due to distortion and scaling inaccuracy.	SIZE
	A3

DRAWING TITLE			
Plan for premises at			
33 , 35 & 37 High Street			
Pinner			
Middlesex HA5 5PJ			
SCALE	DATE	DRAWN BY	APPROVED
1:200	03/02/2021	B.K.	E.G.
1:500			

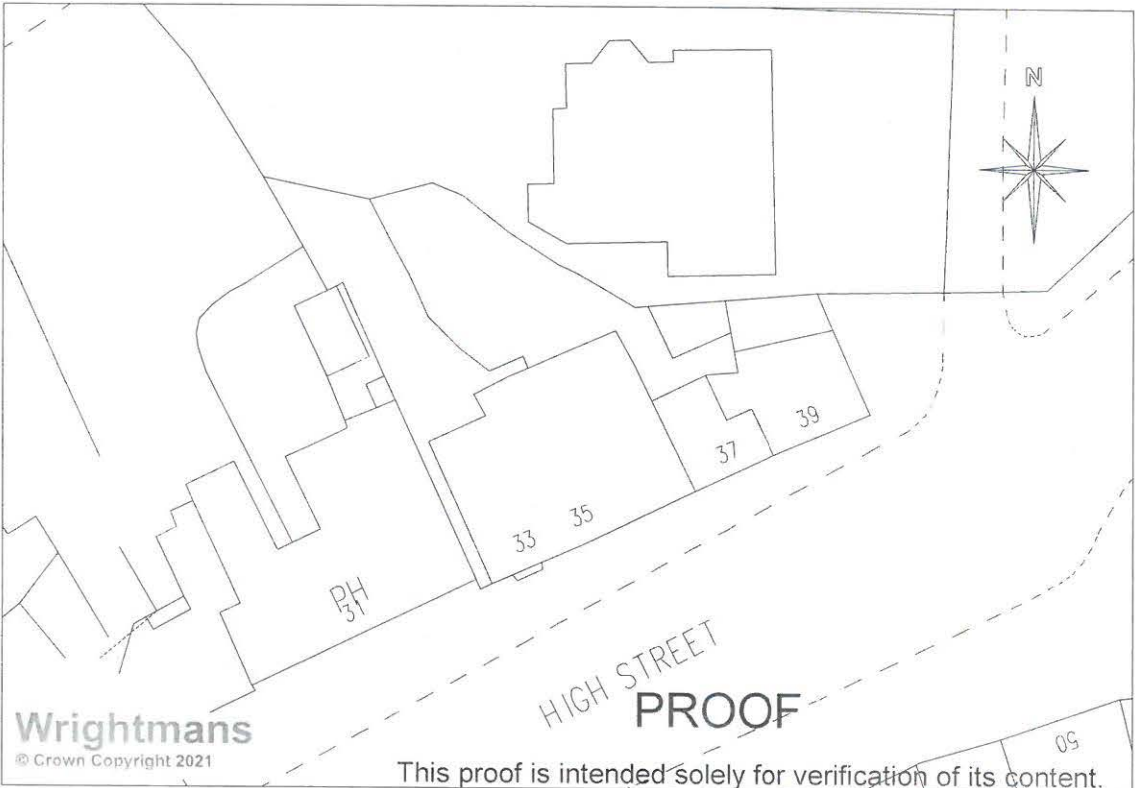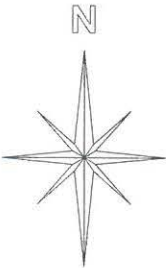

This proof is intended solely for verification of its content.
If printed at the incorrect size on an office printer the plan
will not be accurate to scale and therefore, NOT
suitable for submission to the Land Registry.

Please advise Wrightmans Plans Ltd. of your approval of the plan
or any amendments that may be required and compliant true scale
hard copies will be despatched immediately.

Scale 1:200

First Floor
~~33~~, 35 & ~~37~~ High Street
Pinner
Middlesex HA5 5PJ

Scale 1:200

Ground Floor
~~33~~, 35 & ~~37~~ High Street
Pinner
Middlesex HA5 5PJ